



F.A.P. RTE.	SECTION	COUNTY	TOTAL SHEETS	SHEET NO.
55	2006-032 BY	WILL	505	208
STA. 622+00		TO STA. 637+00		
FED. ROAD DIST. NO.		ILLINOIS FED. AID PROJECT		
		PVMRK-208 OF 505		
CONTRACT NO. 60B86				

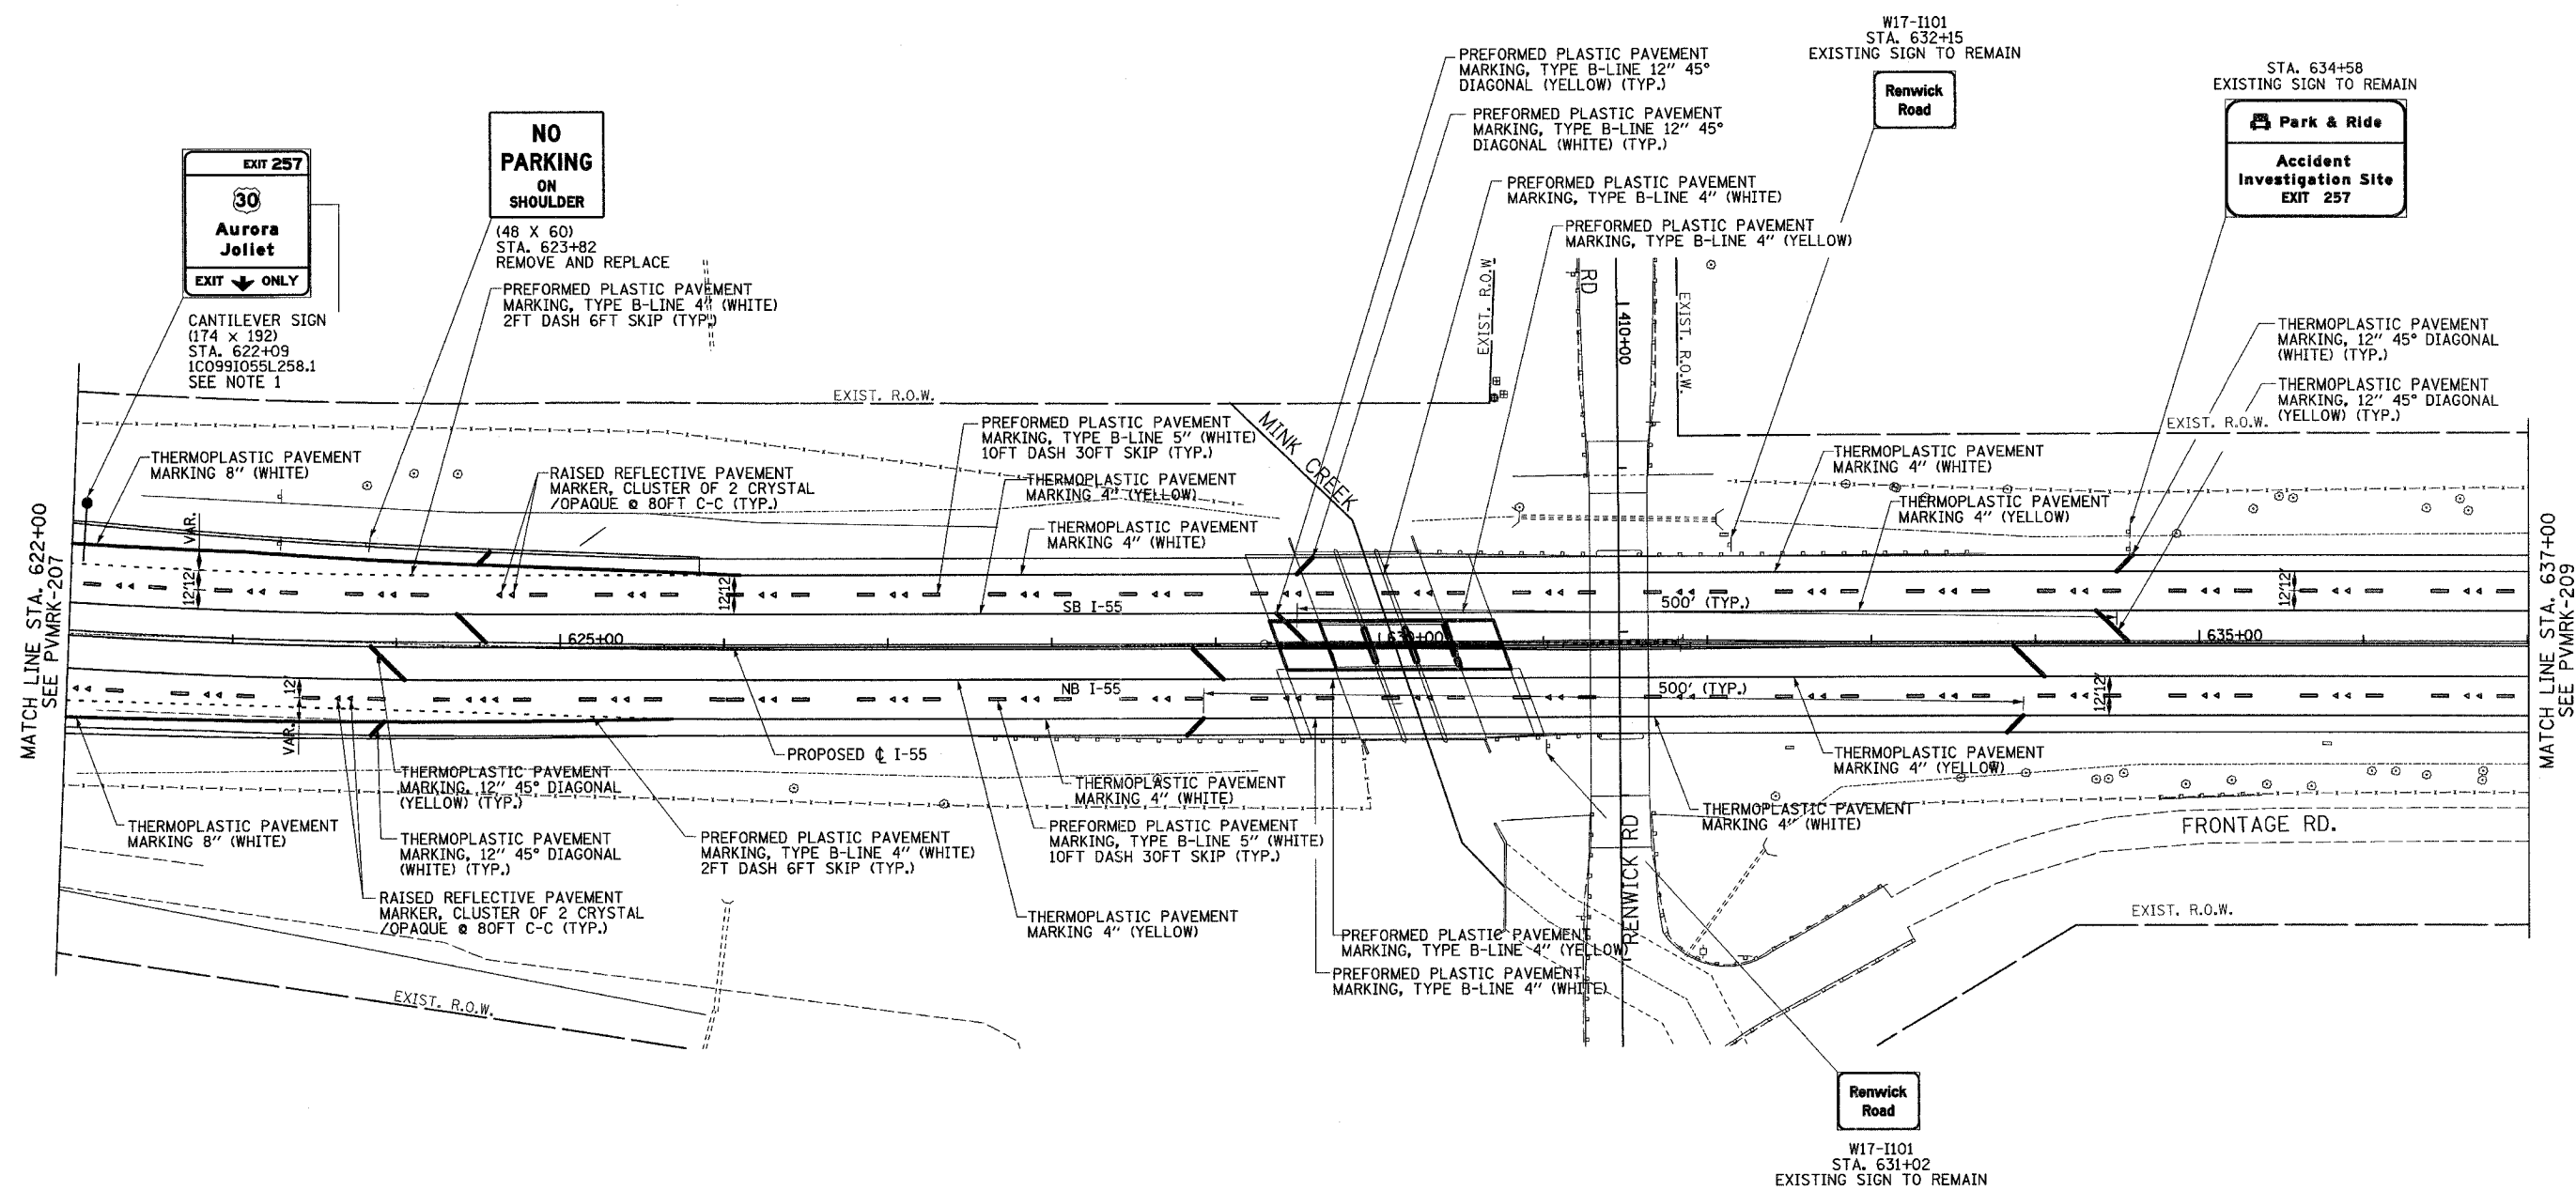

MATCH LINE STA. 622+00
SEE PVMRK-207

MATCH LINE STA. 637+00
SEE PVMRK-209

NOTE:
1. CONTRACTOR TO INSTALL A 3 1/2" PVC CONDUIT LARGE RADIUS ELBOW IN THE BASE OF CANTILEVER SIGN FOUNDATION. TOP OF CONDUIT ENTRY INTO FOUNDATION SHALL BE A MINIMUM OF 30" BELOW GRADE. STUB AND CAP FOR FUTURE USE. COST IS INCIDENTAL TO "DRILLED SHAFT CONCRETE FOUNDATIONS."

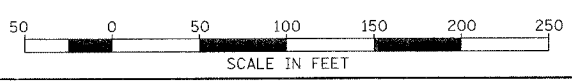

DAVID MASON & ASSOCIATES
Civil Engineering
Structural Engineering
Surveying
445 E. Illinois, Suite 610
Chicago, IL 60611
(312) 943-9900

PARSONS BRINCKERHOFF

REVISIONS	
NAME	DATE

ILLINOIS DEPARTMENT OF TRANSPORTATION

FAT ROUTE 55
US 30 (PLAINFIELD ROAD) TO LILY CACHE SLOUGH
PAVEMENT MARKING
AND SIGNING PLANS

SCALE: 1" = 50'
DATE: 06-30-06

DRAWN BY: LC, JS TC
CHECKED BY: SE