


F.A.P. NO.	SECTION	COUNTY	TOTAL SHEETS	SHEET NO.
55	2006-032 BY	WILL	505	209
STA. 637+00	TO STA. 652+00			
FED. ROAD DIST. NO.	ILLINOIS FED. AID PROJECT			
			PVMRK-209 OF 505	
CONTRACT NO. 60886				


END PROPOSED PAVEMENT MARKING AND SIGNING | MATCH EXISTING PAVEMENT MARKINGS

STA. 644+85.00

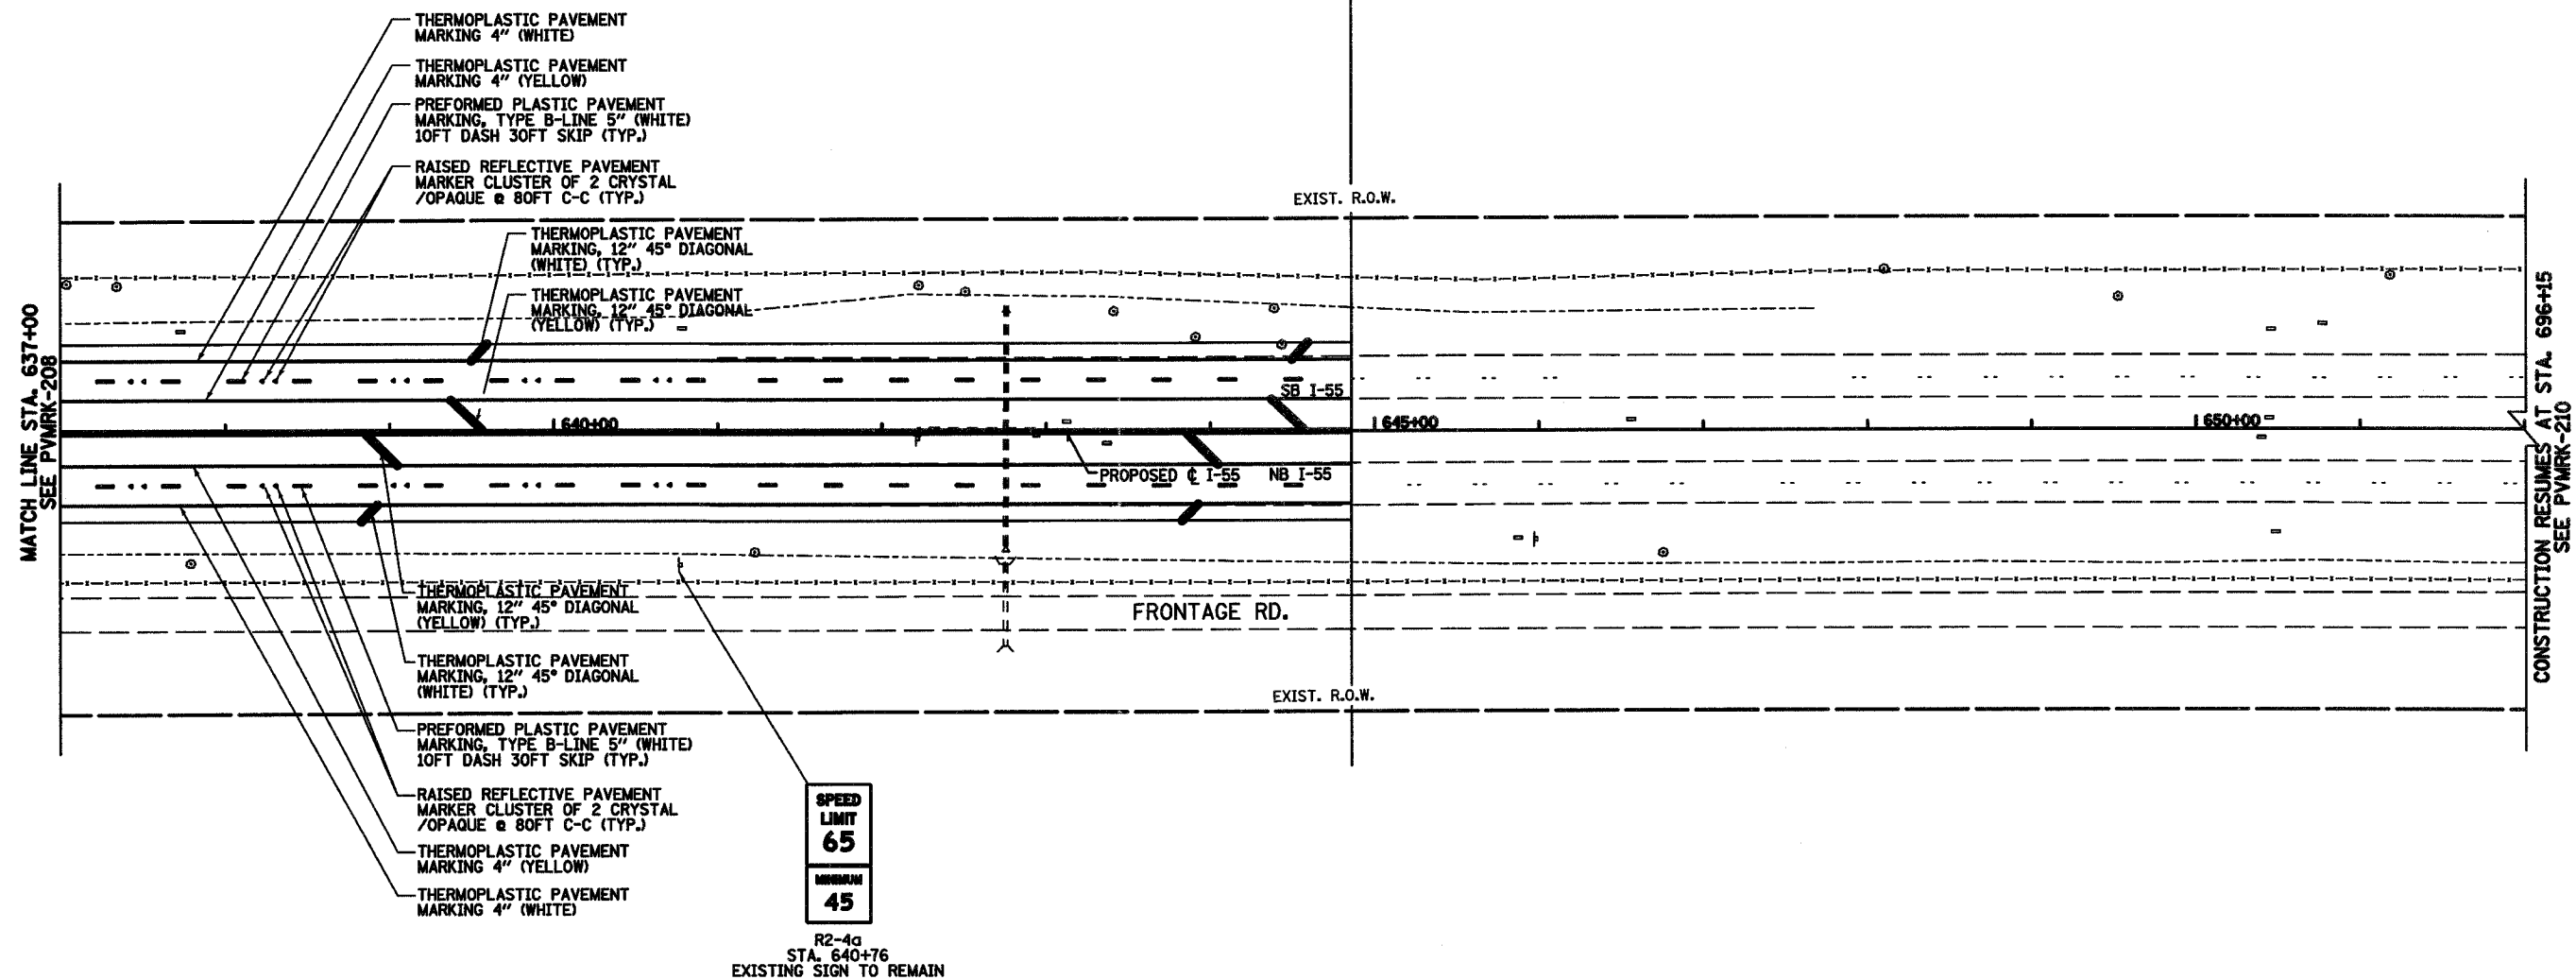

SPEED LIMIT
65
MINIMUM
45

R2-4a
STA. 640+76
EXISTING SIGN TO REMAIN

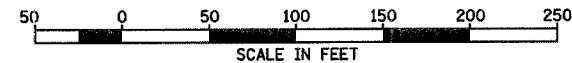

DAVID MASON & ASSOCIATES
Civil Engineering
Structural Engineering
Surveying
145 E. Illinois, Suite 640
Chicago, IL 60611
(312) 942-9680

PARSONS BRINCKERHOFF

REVISIONS	
NAME	DATE

ILLINOIS DEPARTMENT OF TRANSPORTATION

FBI ROUTE 55
US 30 (PLAINFIELD ROAD) TO LILY CACHE SLOUGH
PAVEMENT MARKING AND SIGNING PLANS

SCALE: 1" = 50'
DATE: 07-21-06

DRAWN BY: LC, JS TC
CHECKED BY: SE