


F.A.P. RTE.	SECTION	COUNTY	TOTAL SHEETS	SHEET NO.
55	2006-032 BY	WILL	505	211
STA. 712+00	TO STA. 727+00			
FED. ROAD DIST. NO.	ILLINOIS	FED. AID PROJECT		
		PVMRK - 211 OF 505		
		CONTRACT NO. 60B86		



END PROPOSED PAVEMENT MARKING AND SIGNING MATCH EXISTING PAVEMENT MARKINGS

STA. 725+65.00

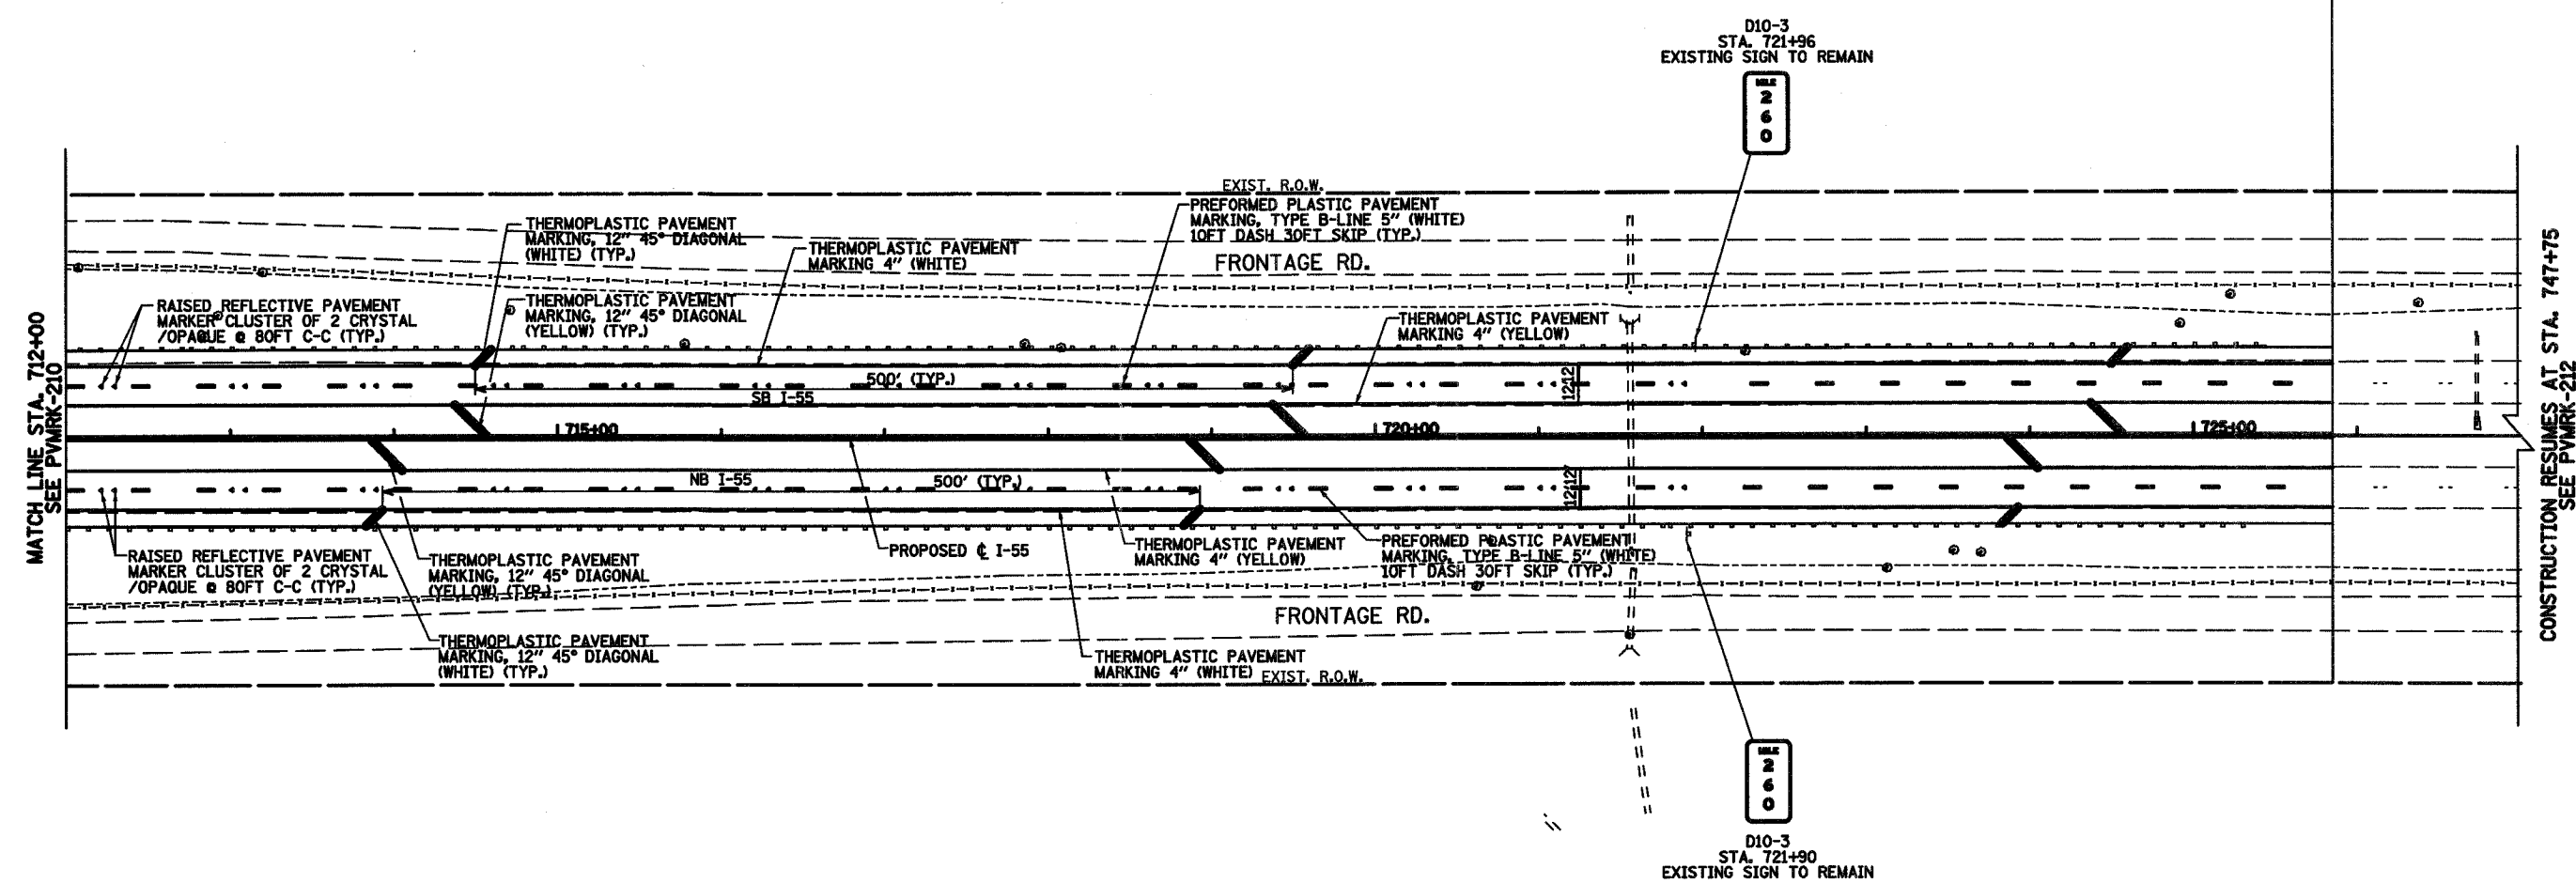

MATCH LINE STA. 712+00
SEE PVMRK-210


CONSTRUCTION RESUMES AT STA. 747+75
SEE PVMRK-212

D10-3
STA. 721+96
EXISTING SIGN TO REMAIN

260

D10-3
STA. 721+90
EXISTING SIGN TO REMAIN

260

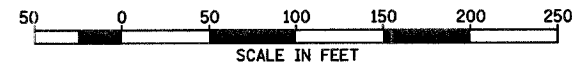

DAVID MASON & ASSOCIATES
Civil Engineering
Structural Engineering
Surveying
245 E. Illinois, Suite 040
Chicago, IL 60611
(312) 942-9600

PARSONS BRINCKERHOFF

REVISIONS	
NAME	DATE

ILLINOIS DEPARTMENT OF TRANSPORTATION

FAI ROUTE 55
US 30 (PLAINFIELD ROAD) TO LILY CACHE SLOUGH

PAVEMENT MARKING
AND SIGNING PLANS

SCALE: 1" = 50'
DATE: 07-21-06

DRAWN BY: LC, JS TC
CHECKED BY: SE

\\55B\svmt\marking-211.dgn 7/19/2006 10:37:16 AM