


F.A.P. RTE.	SECTION	COUNTY	TOTAL SHEETS	SHEET NO.
55	2006-032 BY	WILL	505	213
STA. 757+00	TO STA. 772+00			
FED. ROAD DIST. NO.	ILLINOIS FED. AID PROJECT			
	PVMRK-213 OF 505			
	CONTRACT NO. 60886			


STA. 768+81
EXISTING SIGN TO REMAIN

SPEED LIMIT
TRUCKS
OVER 4 TONS
NETON WEIGHT
CAMPER
TRAILERS
55

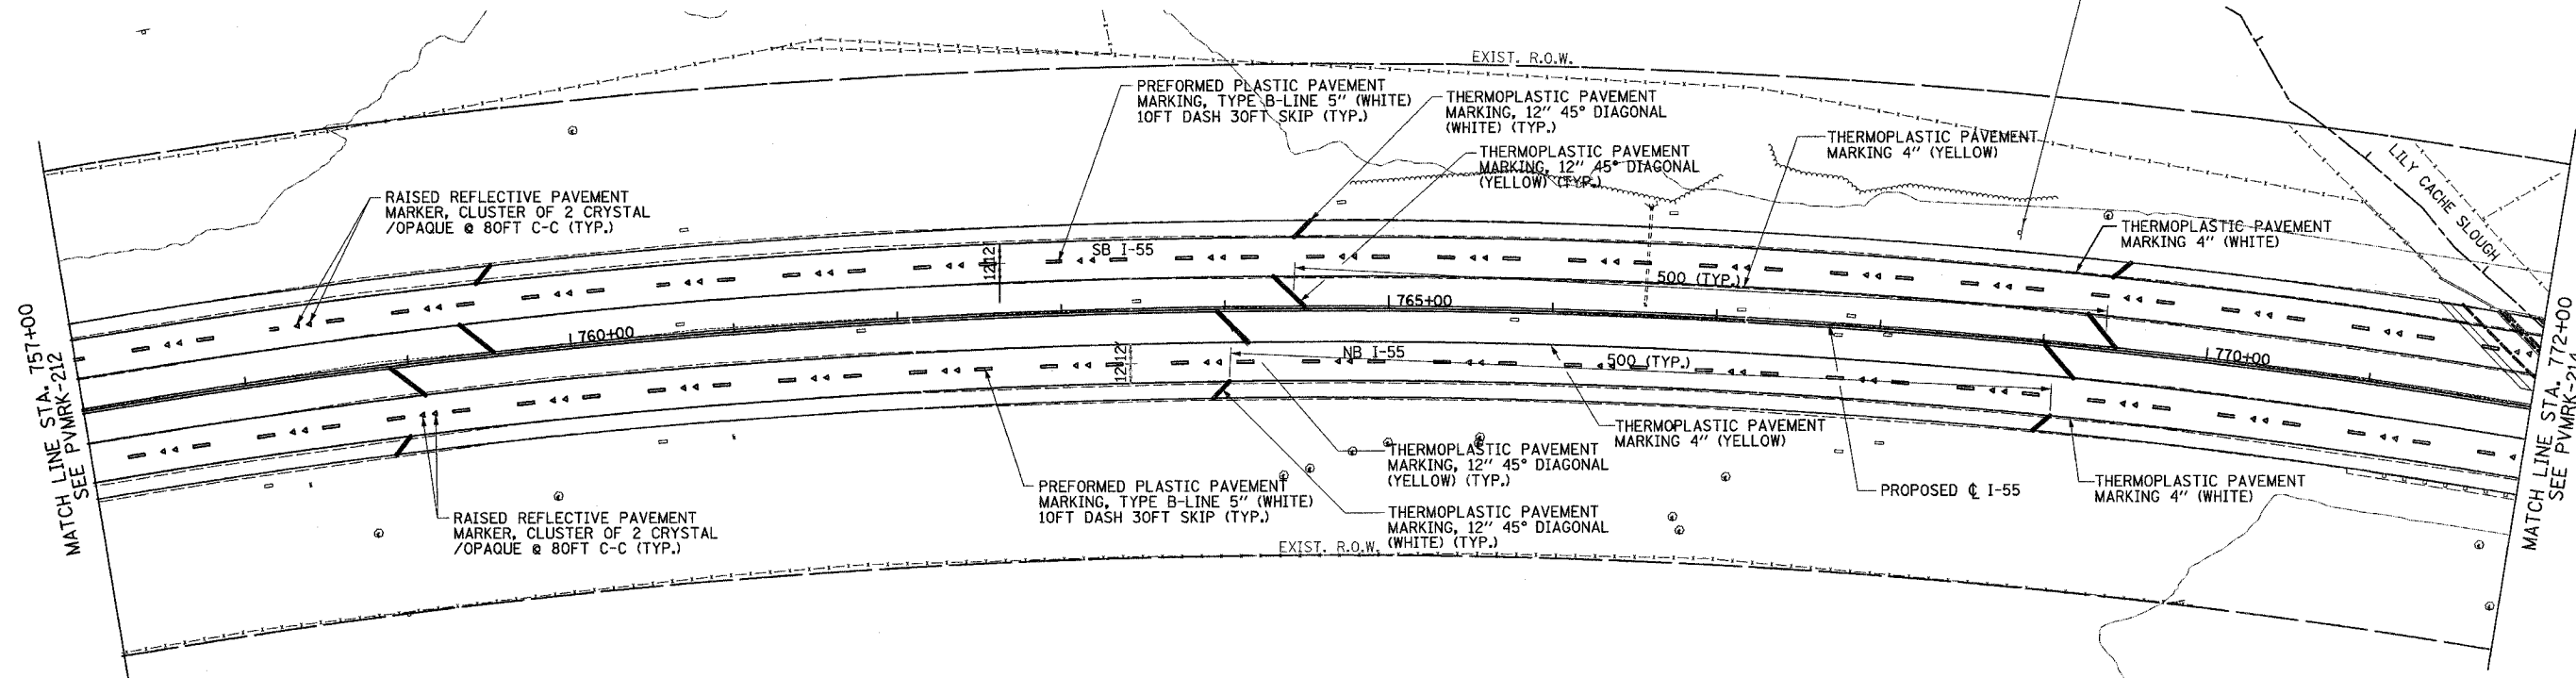

MATCH LINE STA. 757+00
SEE PVMRK-212

MATCH LINE STA. 772+00
SEE PVMRK-214

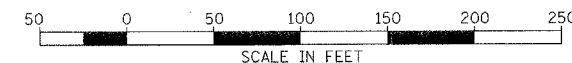

DAVID MASON & ASSOCIATES
Civil Engineering
Structural Engineering
Surveying
445 E. Illinois, Suite 640
Chicago, IL 60611
(312) 942-9680

PARSONS BRINCKERHOFF

REVISIONS	
NAME	DATE

ILLINOIS DEPARTMENT OF TRANSPORTATION

FAI ROUTE 55
US 30 (PLAINFIELD ROAD) TO LILY CACHE SLOUGH

PAVEMENT MARKING
AND SIGNING PLANS

SCALE: 1" = 50'
DATE: 06-30-06

DRAWN BY: LC, JS TC
CHECKED BY: SE