


F.A.P. RTE.	SECTION	COUNTY	TOTAL SHEETS	SHEET NO.
55	2006-032 BY	WILL	505	216
STA.		TO STA.		
FED. ROAD DIST. NO.	ILLINOIS	FED. AID PROJECT		
		DETL-216 OF 505		
		CONTRACT NO. 60886		

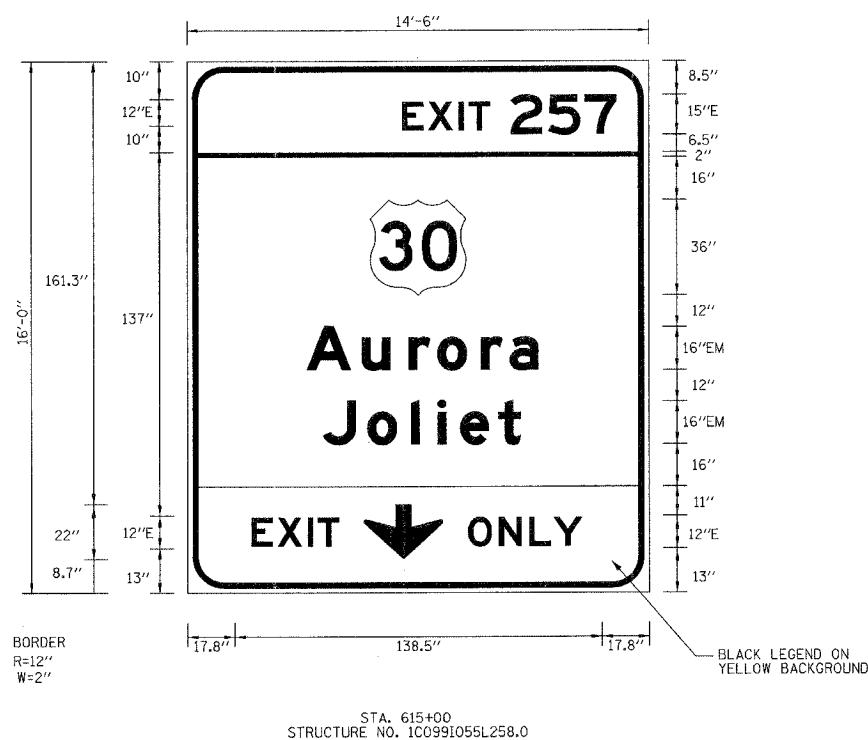

NOTE:  
ALL SIGN PANELS SHALL HAVE  
WHITE LEGEND, GREEN REFLECTORIZED  
BACKGROUND UNLESS NOTED

	Civil Engineering Structural Engineering Surveying 440 E. Illinois, Suite 640 Chicago, IL 60611 (312) 942-5000	REVISIONS		ILLINOIS DEPARTMENT OF TRANSPORTATION FAI ROUTE 55 US 30 (PLAINFIELD ROAD) TO LILY CACHE SLOUGH  SIGN PANEL DETAILS  SCALE: 1" = 50' DATE: 06-30-06
		NAME	DATE	
				DRAWN BY: LC, JS, TC CHECKED BY: SE