


F.A.P. RTE.	SECTION	COUNTY	TOTAL SHEETS	SHEET NO.
55	2006-032 BY	WILL	505	217
STA.		TO STA.		
FED. ROAD DIST. NO.	ILLINOIS	FED. AID PROJECT		
		DETLs - 217 OF 505		
CONTRACT NO. 60B86				

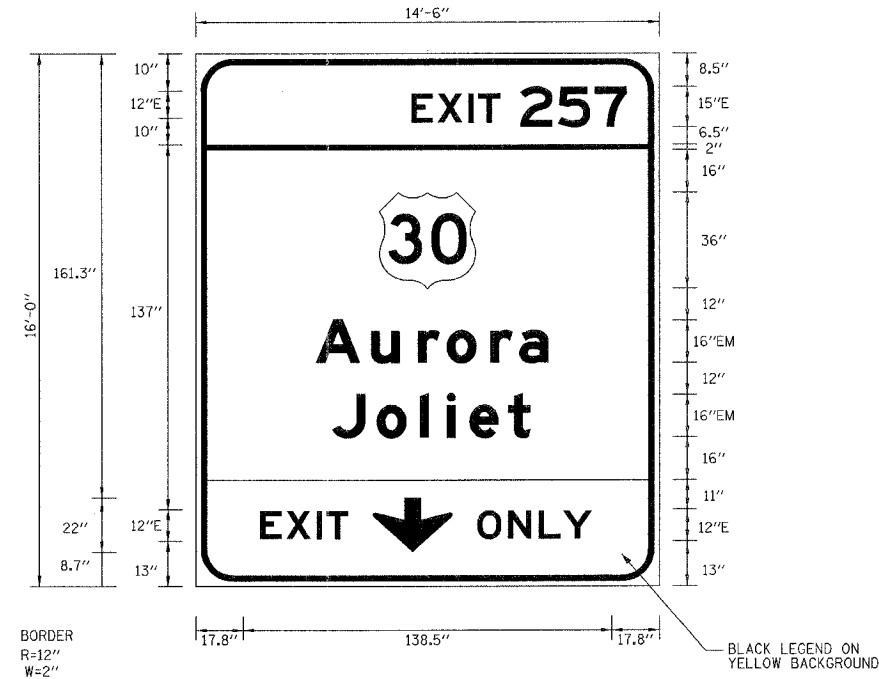

STA. 622+09  
STRUCTURE NO. 1C0991055L258.1

NOTE:  
ALL SIGN PANELS SHALL HAVE  
WHITE LEGEND, GREEN REFLECTORIZED  
BACKGROUND UNLESS NOTED

<p>Civil Engineering Structural Engineering Surveying 445 E. Illinois, Suite 640 Chicago, IL 60611 (312) 942-9800</p>	<p>REVISIONS</p> <table border="1"> <thead> <tr> <th>NAME</th> <th>DATE</th> </tr> </thead> <tbody> <tr><td> </td><td> </td></tr> <tr><td> </td><td> </td></tr> <tr><td> </td><td> </td></tr> <tr><td> </td><td> </td></tr> <tr><td> </td><td> </td></tr> <tr><td> </td><td> </td></tr> <tr><td> </td><td> </td></tr> <tr><td> </td><td> </td></tr> <tr><td> </td><td> </td></tr> <tr><td> </td><td> </td></tr> </tbody> </table>		NAME	DATE																					<p>ILLINOIS DEPARTMENT OF TRANSPORTATION FAI ROUTE 55 US 30 (PLAINFIELD ROAD) TO LILY CACHE SLOUGH</p> <p>SIGN PANEL DETAILS</p> <p>SCALE: 1" = 50' DATE: 06-30-06</p> <p>DRAWN BY: LC, JS, TC CHECKED BY: SE</p>
	NAME	DATE																							