



STATE OF ILLINOIS
DEPARTMENT OF TRANSPORTATION

ROUTE NO.	SECTION	COUNTY	SHEET NO.	SHEET	SHEET NO. 9
FAI-55	**	WILL	505	306	44 SHEETS
FED. ROAD DIST. NO. 7	ILLINOIS	FED. AID PROJECT			

** SECTION 2006-032 BY
CONTRACT NO. 60B86

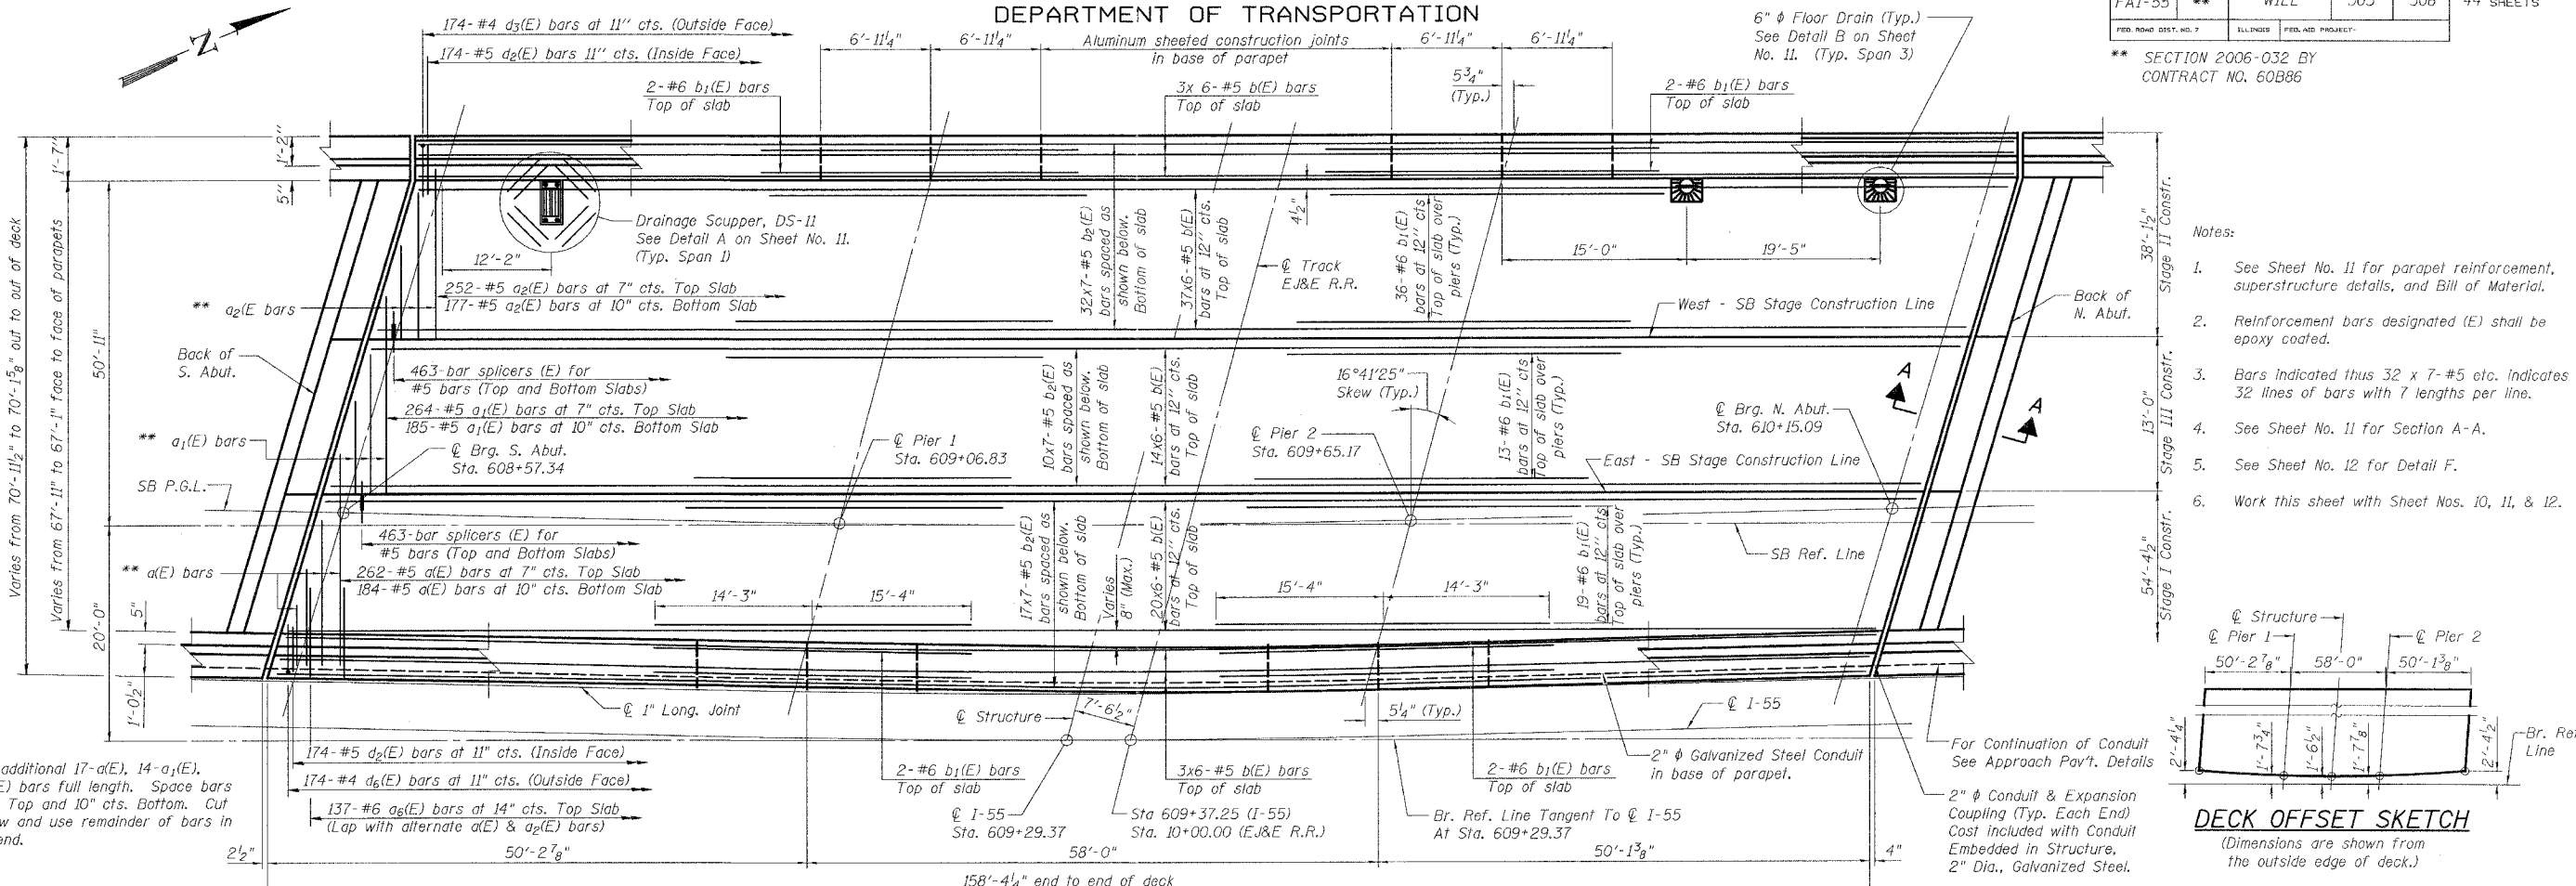

** Order an additional 17-a(E), 14-a1(E), & 35-a2(E) bars full length. Space bars at 7" cts. Top and 10" cts. Bottom. Cut to fit skew and use remainder of bars in opposite end.

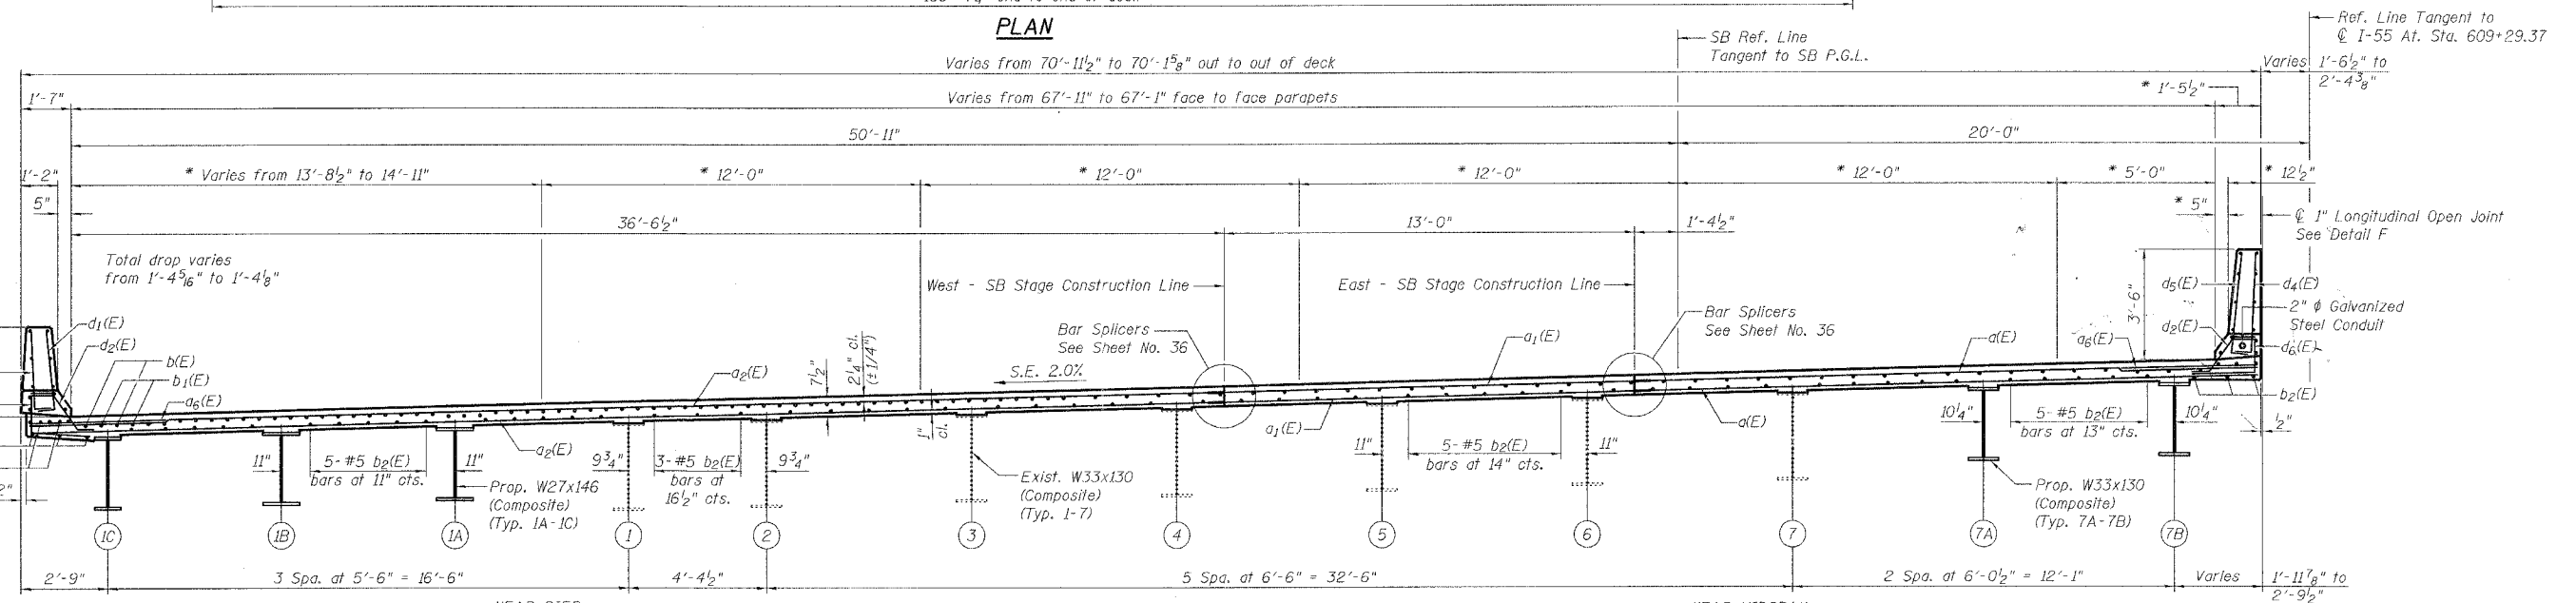

* Designates radial dimensions normal to ϕ I-55.

DESIGNED	S.CHELBIAN
CHECKED	J.GRAINAWI
DRAWN	S.CHELBIAN
CHECKED	J.GRAINAWI

Date: 6/30/2006

SB DECK PLAN AND SECTION
I-55 OVER E&J R.R.
FAI ROUTE 55-SEC. 2006-032 BY
WILL COUNTY
STA. 609+29.37
STRUCTURE NO. 099-0019 (SB)



6/30/2006 4:50:18 PM G:\1897\ASUPC\Cadd\Plan\Final\IEE RFP\Final Bridge Contract\02206-00B86-000-000-009.dgn