
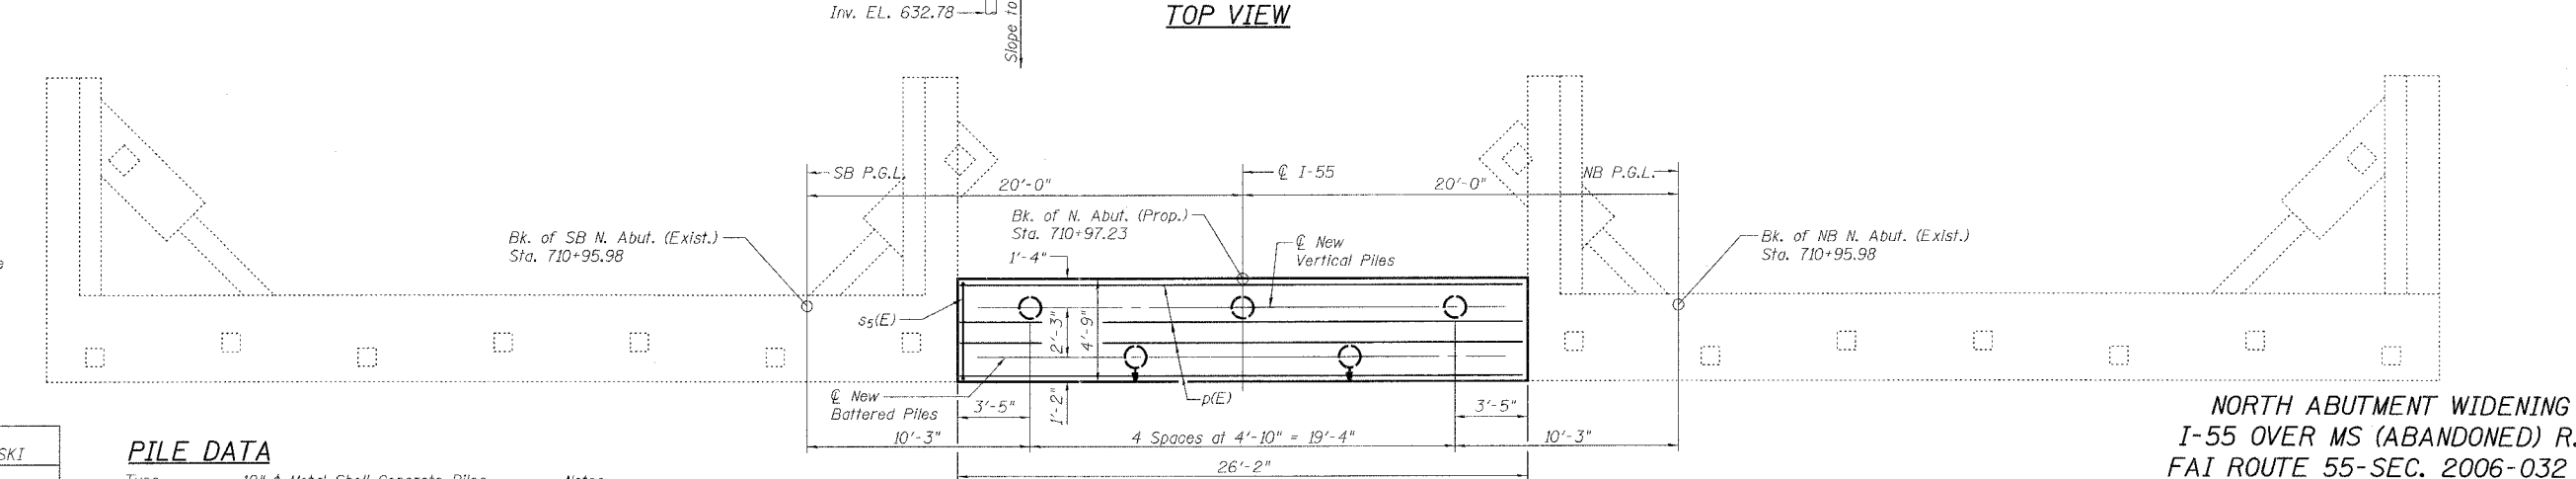
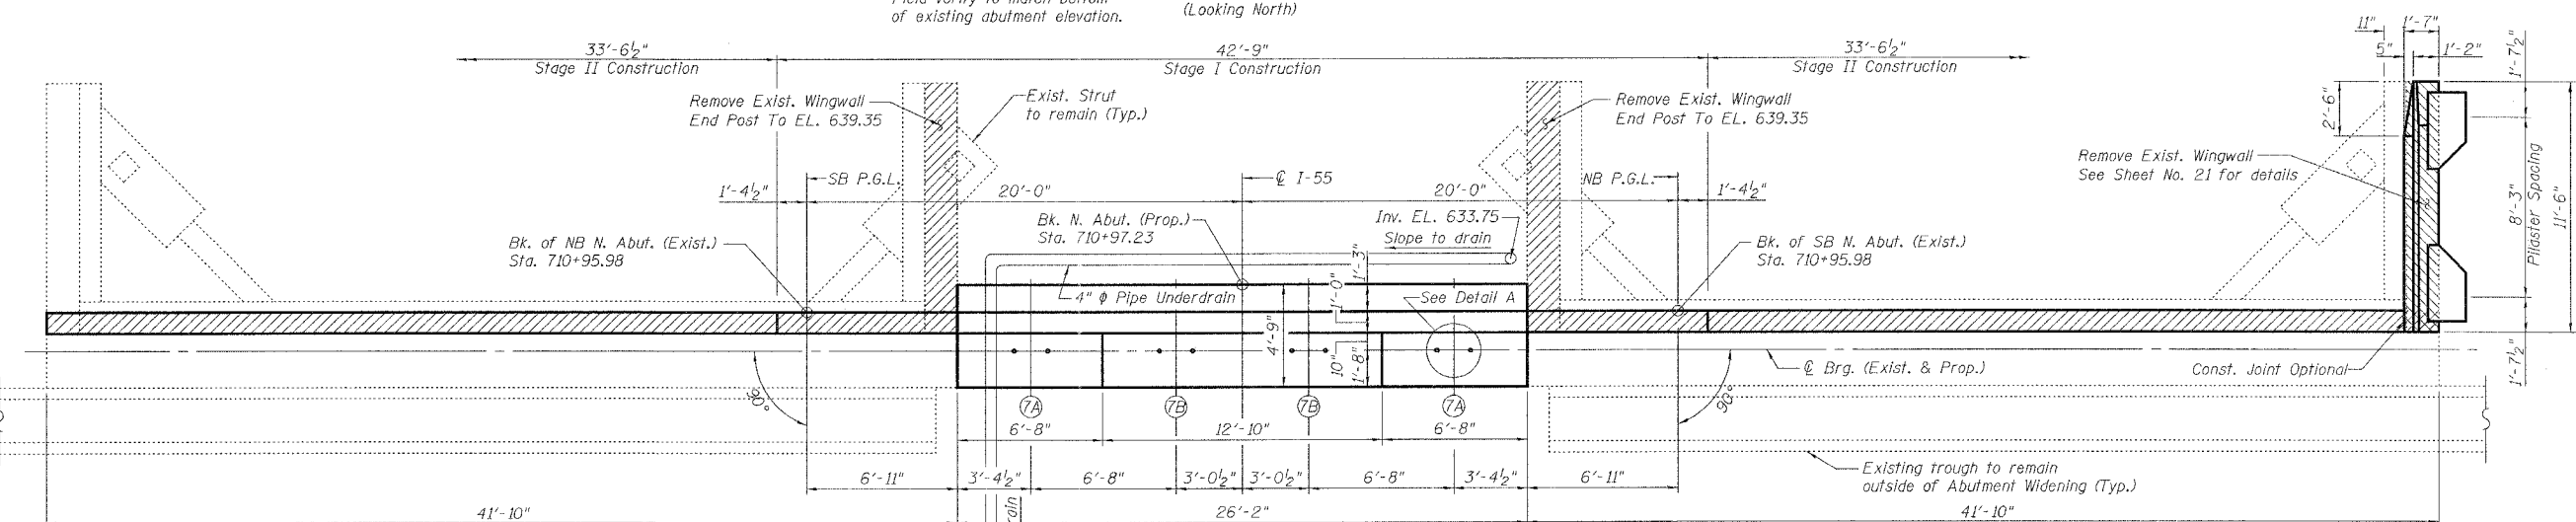


STATE OF ILLINOIS  
DEPARTMENT OF TRANSPORTATION

ROUTE NO.	SECTION	COUNTY	TOTAL SHEETS	SHEET	SHEET NO. 20
FAI-55	**	WILL	505	361	32 SHEETS
FED. ROAD DIST. NO. 7	ILLINOIS	FED. AID PROJECT-			

\*\* SECTION 2006-032 BY  
CONTRACT NO. 60B86

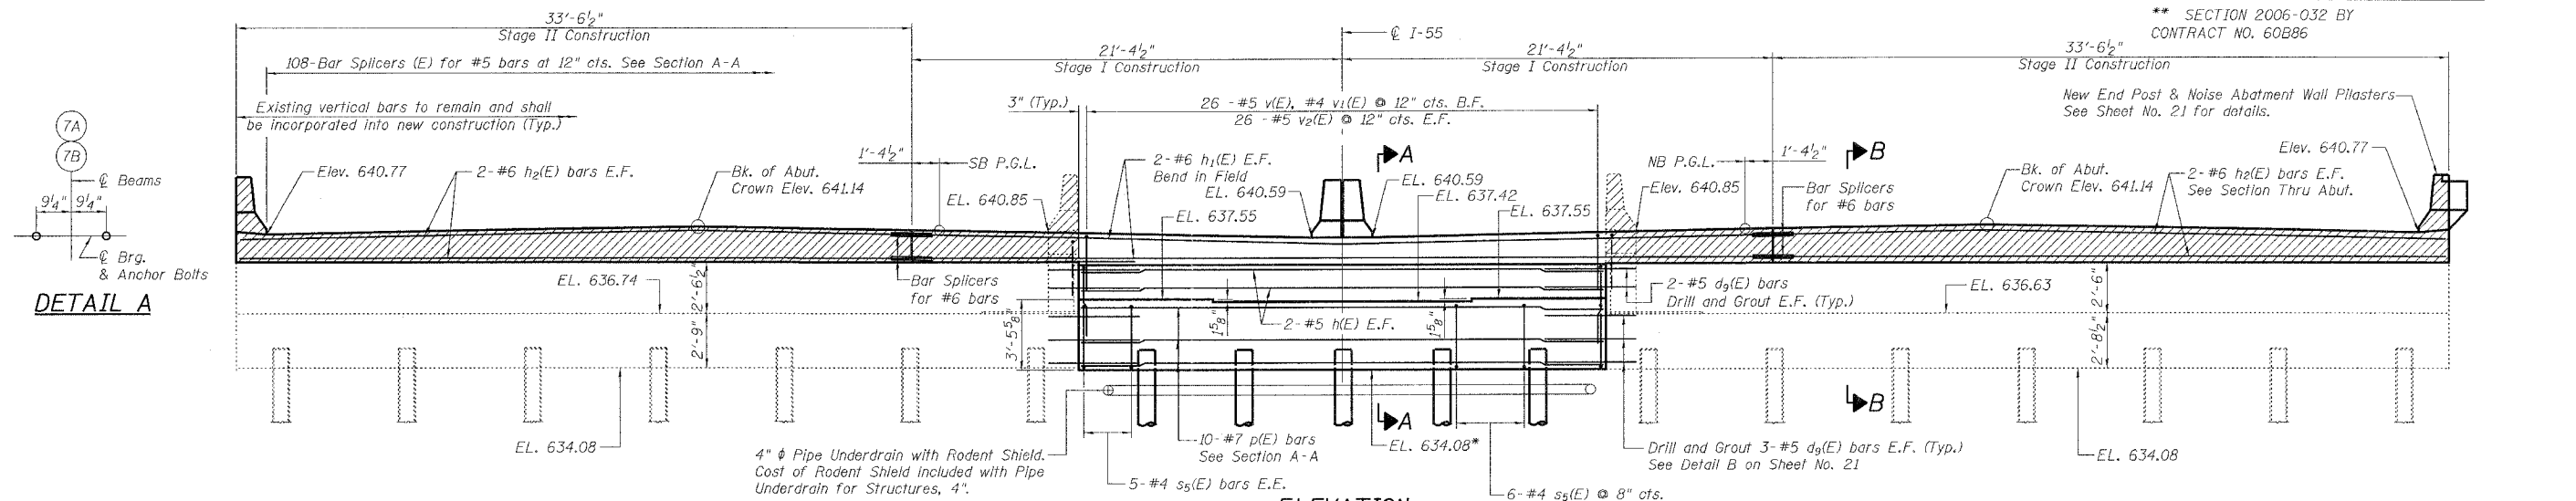

- LEGEND:**
- Existing Pile
  - New Vertical Pile
  - ◐ New Battered Pile
  - ▨ Concrete Removal
  - E.F. Each Face
  - E.E. Each End
  - B.F. Back Face

DESIGNED	P. PILARSKI
CHECKED	M. SHAIKH
DRAWN	P. PILARSKI
CHECKED	M. SHAIKH

**PILE DATA**

Type: 12"  $\phi$  Metal Shell Concrete Piles with 1/4" Thick Walls  
Capacity: 55 Tons  
Est. Length: 36'  
No. Required: 4+1 Test Pile

- Notes:
- See Sheet No. 21 for Sections A-A & B-B.
  - All elevations given at back of abutment unless otherwise noted.
  - For Details of bar splice, See Sheet No. 26.

**NORTH ABUTMENT WIDENING  
I-55 OVER MS (ABANDONED) R.R.  
FAI ROUTE 55-SEC. 2006-032 BY  
WILL COUNTY  
STA. 710+34.86  
STRUCTURE NO. 099-0022 (NB)  
STRUCTURE NO. 099-0023 (SB)**



6/30/2006 4:20:50 PM C:\1681\TAStruct\Cadd\Pre-Final\MIS RRF\Final Bridge Contract\02206-60B86-00-00-020.dgn