


STATE OF ILLINOIS
DEPARTMENT OF TRANSPORTATION

ROUTE NO.	SECTION	COUNTY	TOTAL SHEETS	SHEET
FAI-55	**	WILL	505	373
FED. ROAD DIST. NO. 7		ILLINOIS	FED. AID PROJECT	

** SECTION 2006-032 BY
CONTRACT NO. 60B86

BORING LOGS 1954

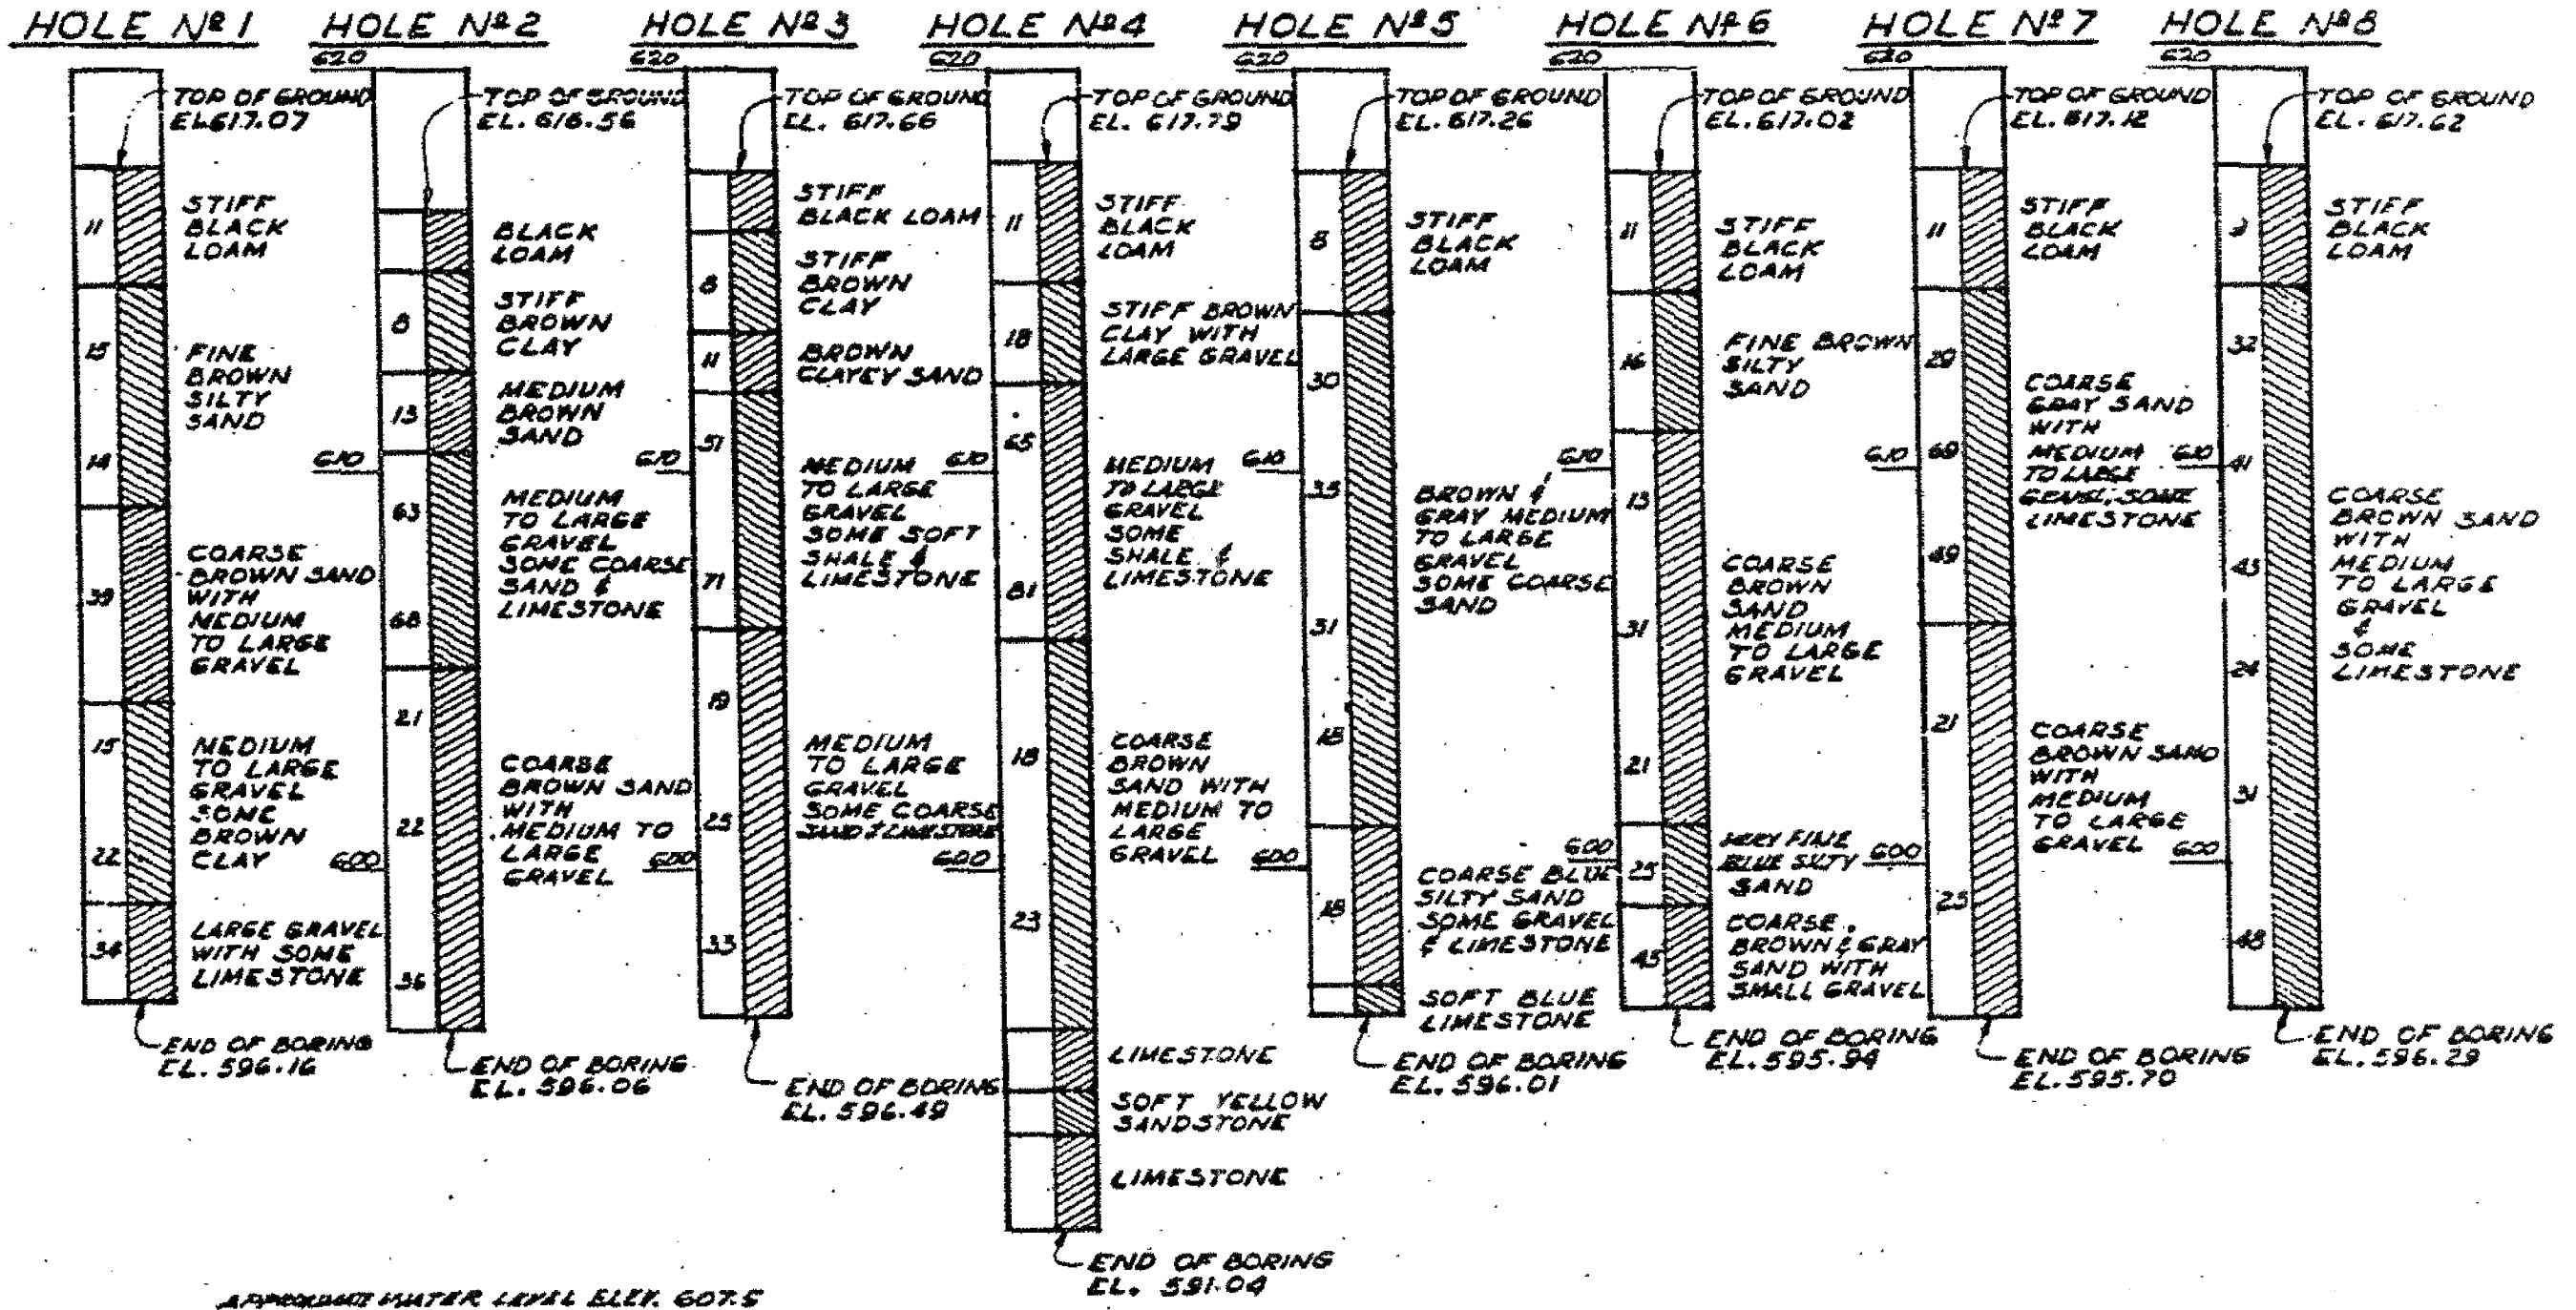

NOTE:

N INDICATES NUMBER OF BLOWS REQUIRED TO DRIVE SAMPLE SPOON 12" WITH 140 LBS WEIGHT FALLING 30" SAMPLE SPOON 1 3/8" INSIDE DIAMETER - 2" OUTSIDE DIAMETER
BORING DATA ARE SHOWN ONLY AS A GUIDE FOR BIDDERS IN ESTIMATING SOIL CONDITIONS WHICH MAY BE ENCOUNTERED IN THE WORK.
FOR LOCATION OF BORINGS SEE SHEET NO. 2

DESIGNED	S.CHELBIAN
CHECKED	J.GRAINAWI
DRAWN	D.C.PATEL
CHECKED	J.GRAINAWI

Date: 6/30/2006



BORING LOGS III
I-55 OVER MS (ABANDONED) R.R.
FAI ROUTE 55-SEC. 2006-032 BY
WILL COUNTY
STA. 710+34.86
STRUCTURE NO. 099-0022 (NB)
STRUCTURE NO. 099-0023 (SB)

6/30/2006 4:24:08 PM C:\16517A\StructCAD\Pre-Final\MS R.R\Final Bridge Contract\60206-032-06B86-001-00-00-032.dgn