


PLOT DATE = 4/04/18
 FILE NAME = 01E18
 PLOT SCALE = 1"=40'
 USER NAME = 402678

ORIGINAL SURVEY NOTE BOOK NO. _____
 DATE _____
 BY _____

FINAL SURVEY NOTE BOOK NO. _____
 DATE _____
 BY _____

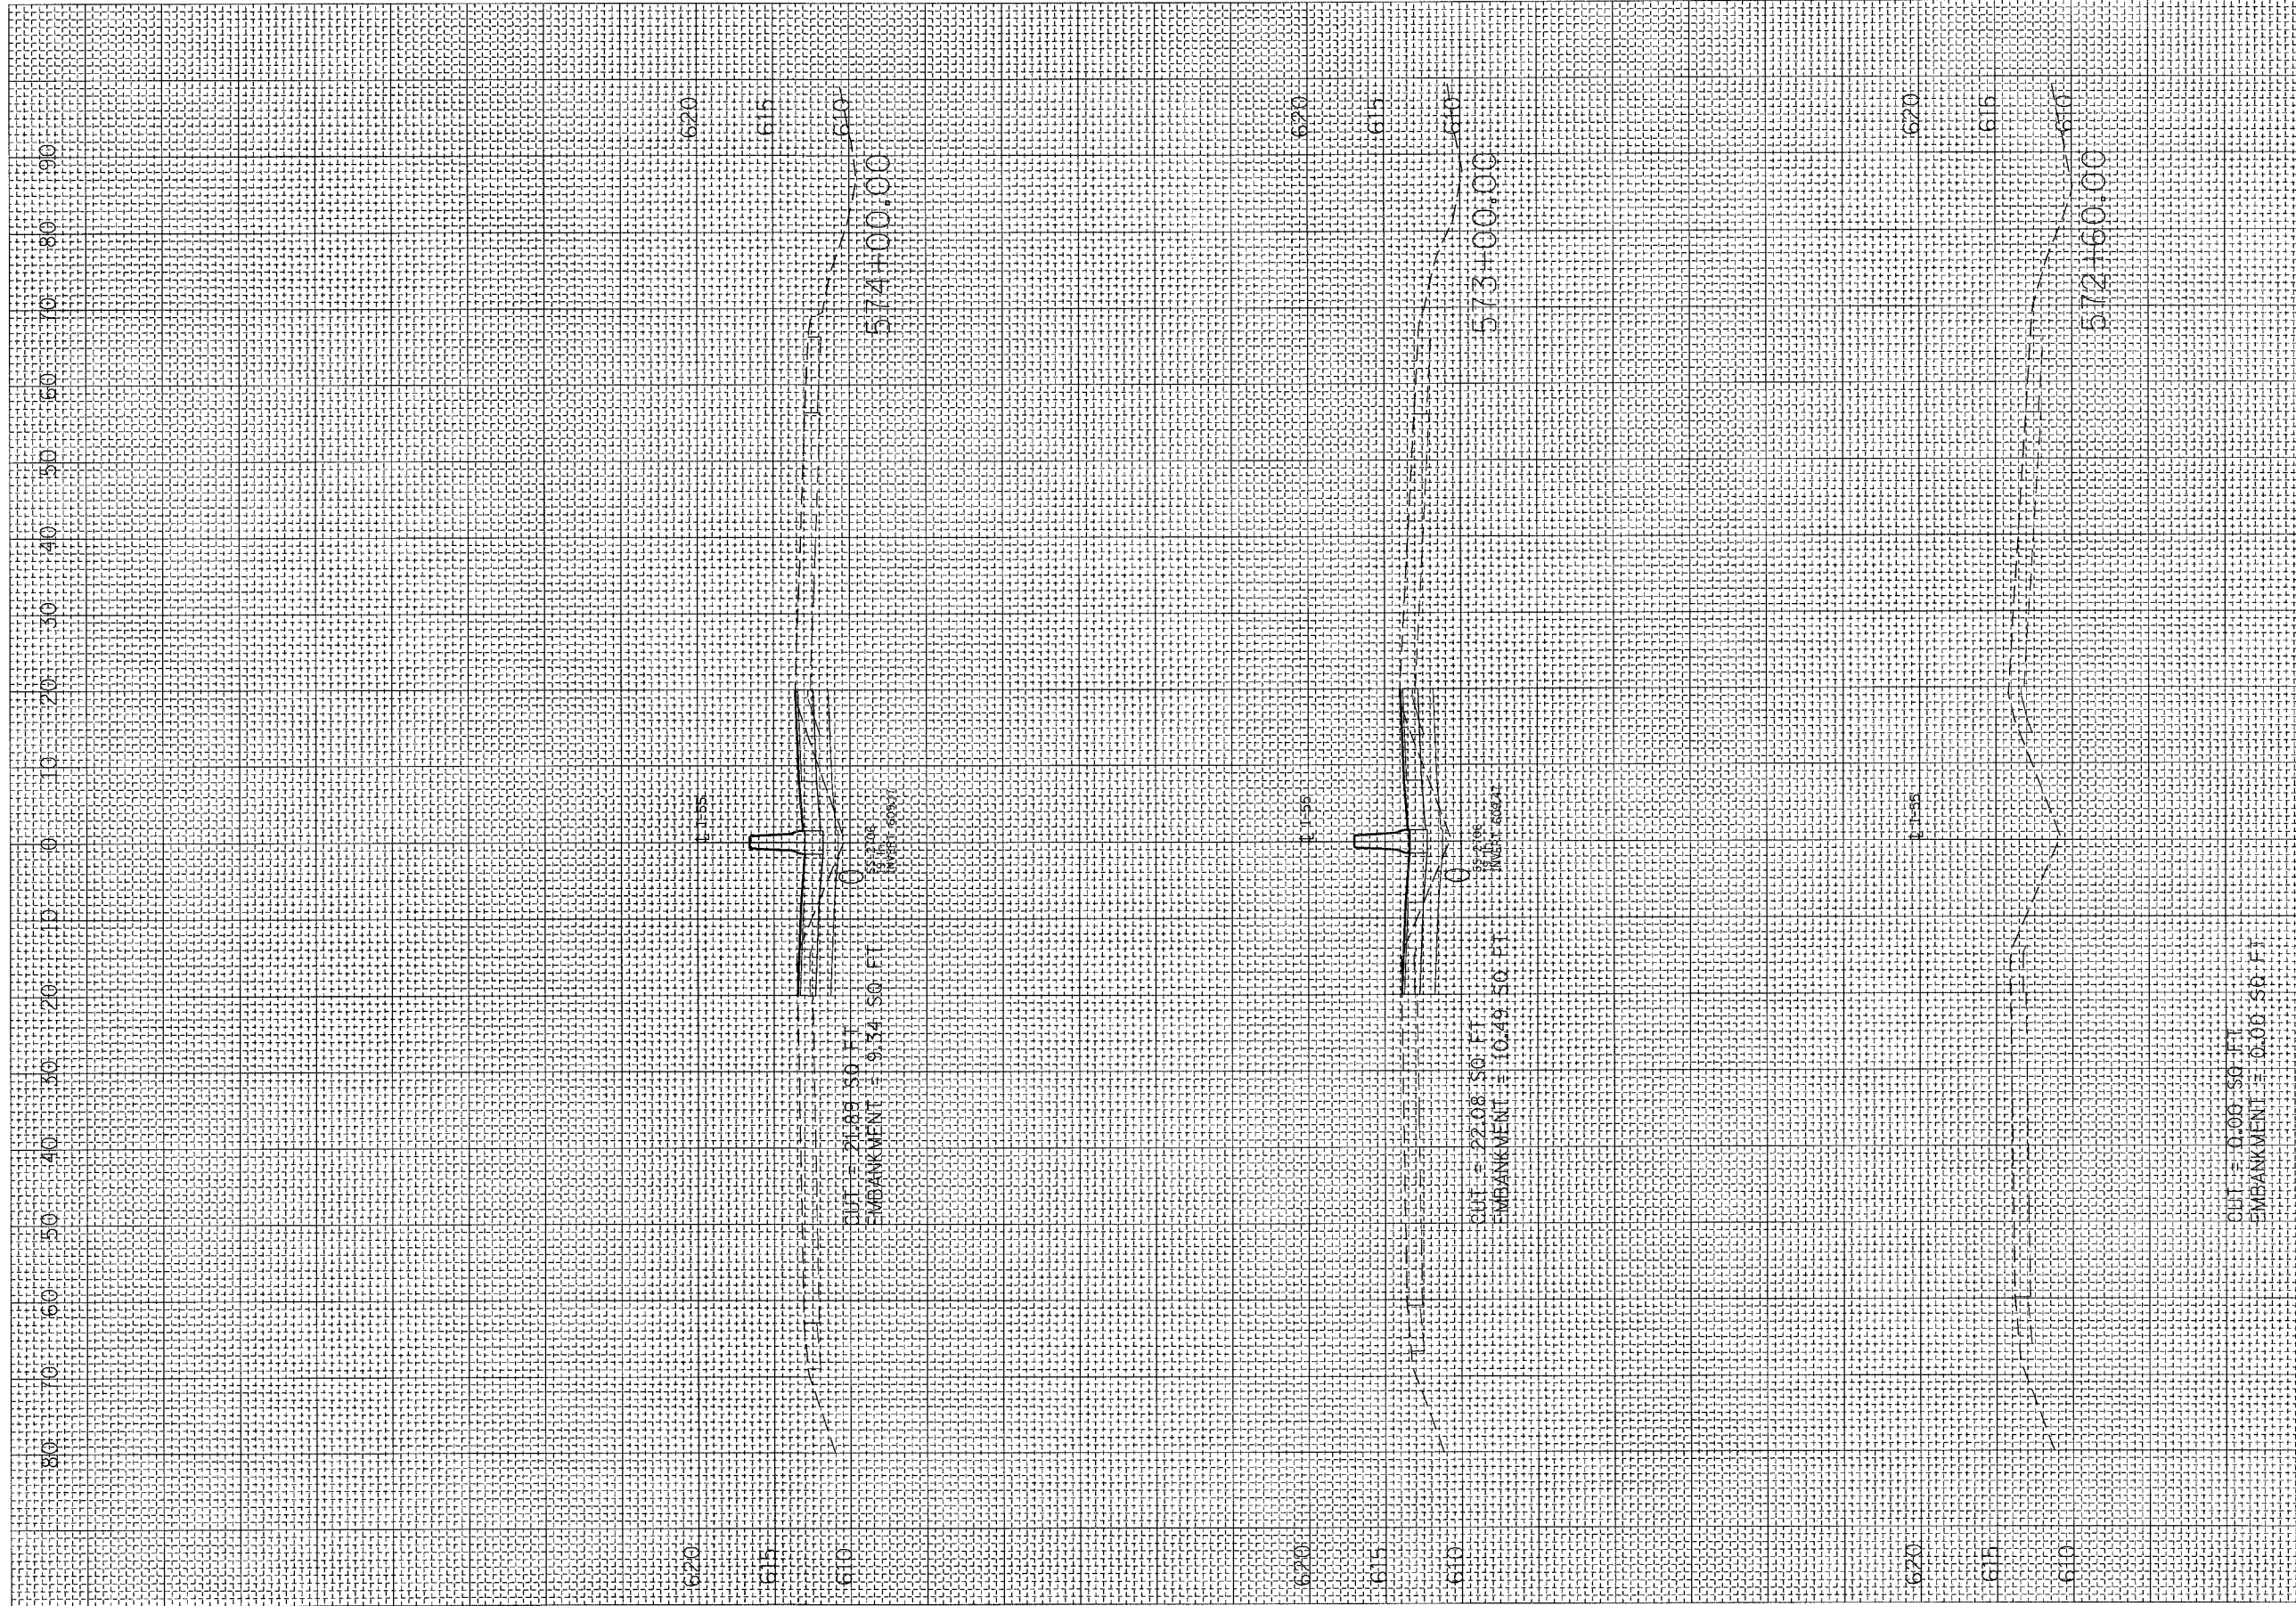

CONTRACT NO. 60B86				
F.A. RTE.	SECTION	COUNTY	TOTAL SHEETS	SHEET NO.
55	2006-032 BY	WILL	505	424
STA. 571+00.00		TO STA. 574+00.00		
FED. ROAD DIST. NO.	ILLINOIS	FED. AID PROJECT		

LEGEND
 EXISTING SHOULDER REMOVAL
 TOPSOIL EXCAVATION