


PLOT DATE = #DATE#
 FILE NAME = #FILE#
 PLOT SCALE = #SCALE#
 USER NAME = #USER#

ORIGINAL SURVEY NOTE BOOK NO. _____
 CHECKED PLOTTED AREAS CHECKED

FINAL SURVEY NOTE BOOK NO. _____
 CHECKED PLOTTED AREAS CHECKED
 BY _____ DATE _____

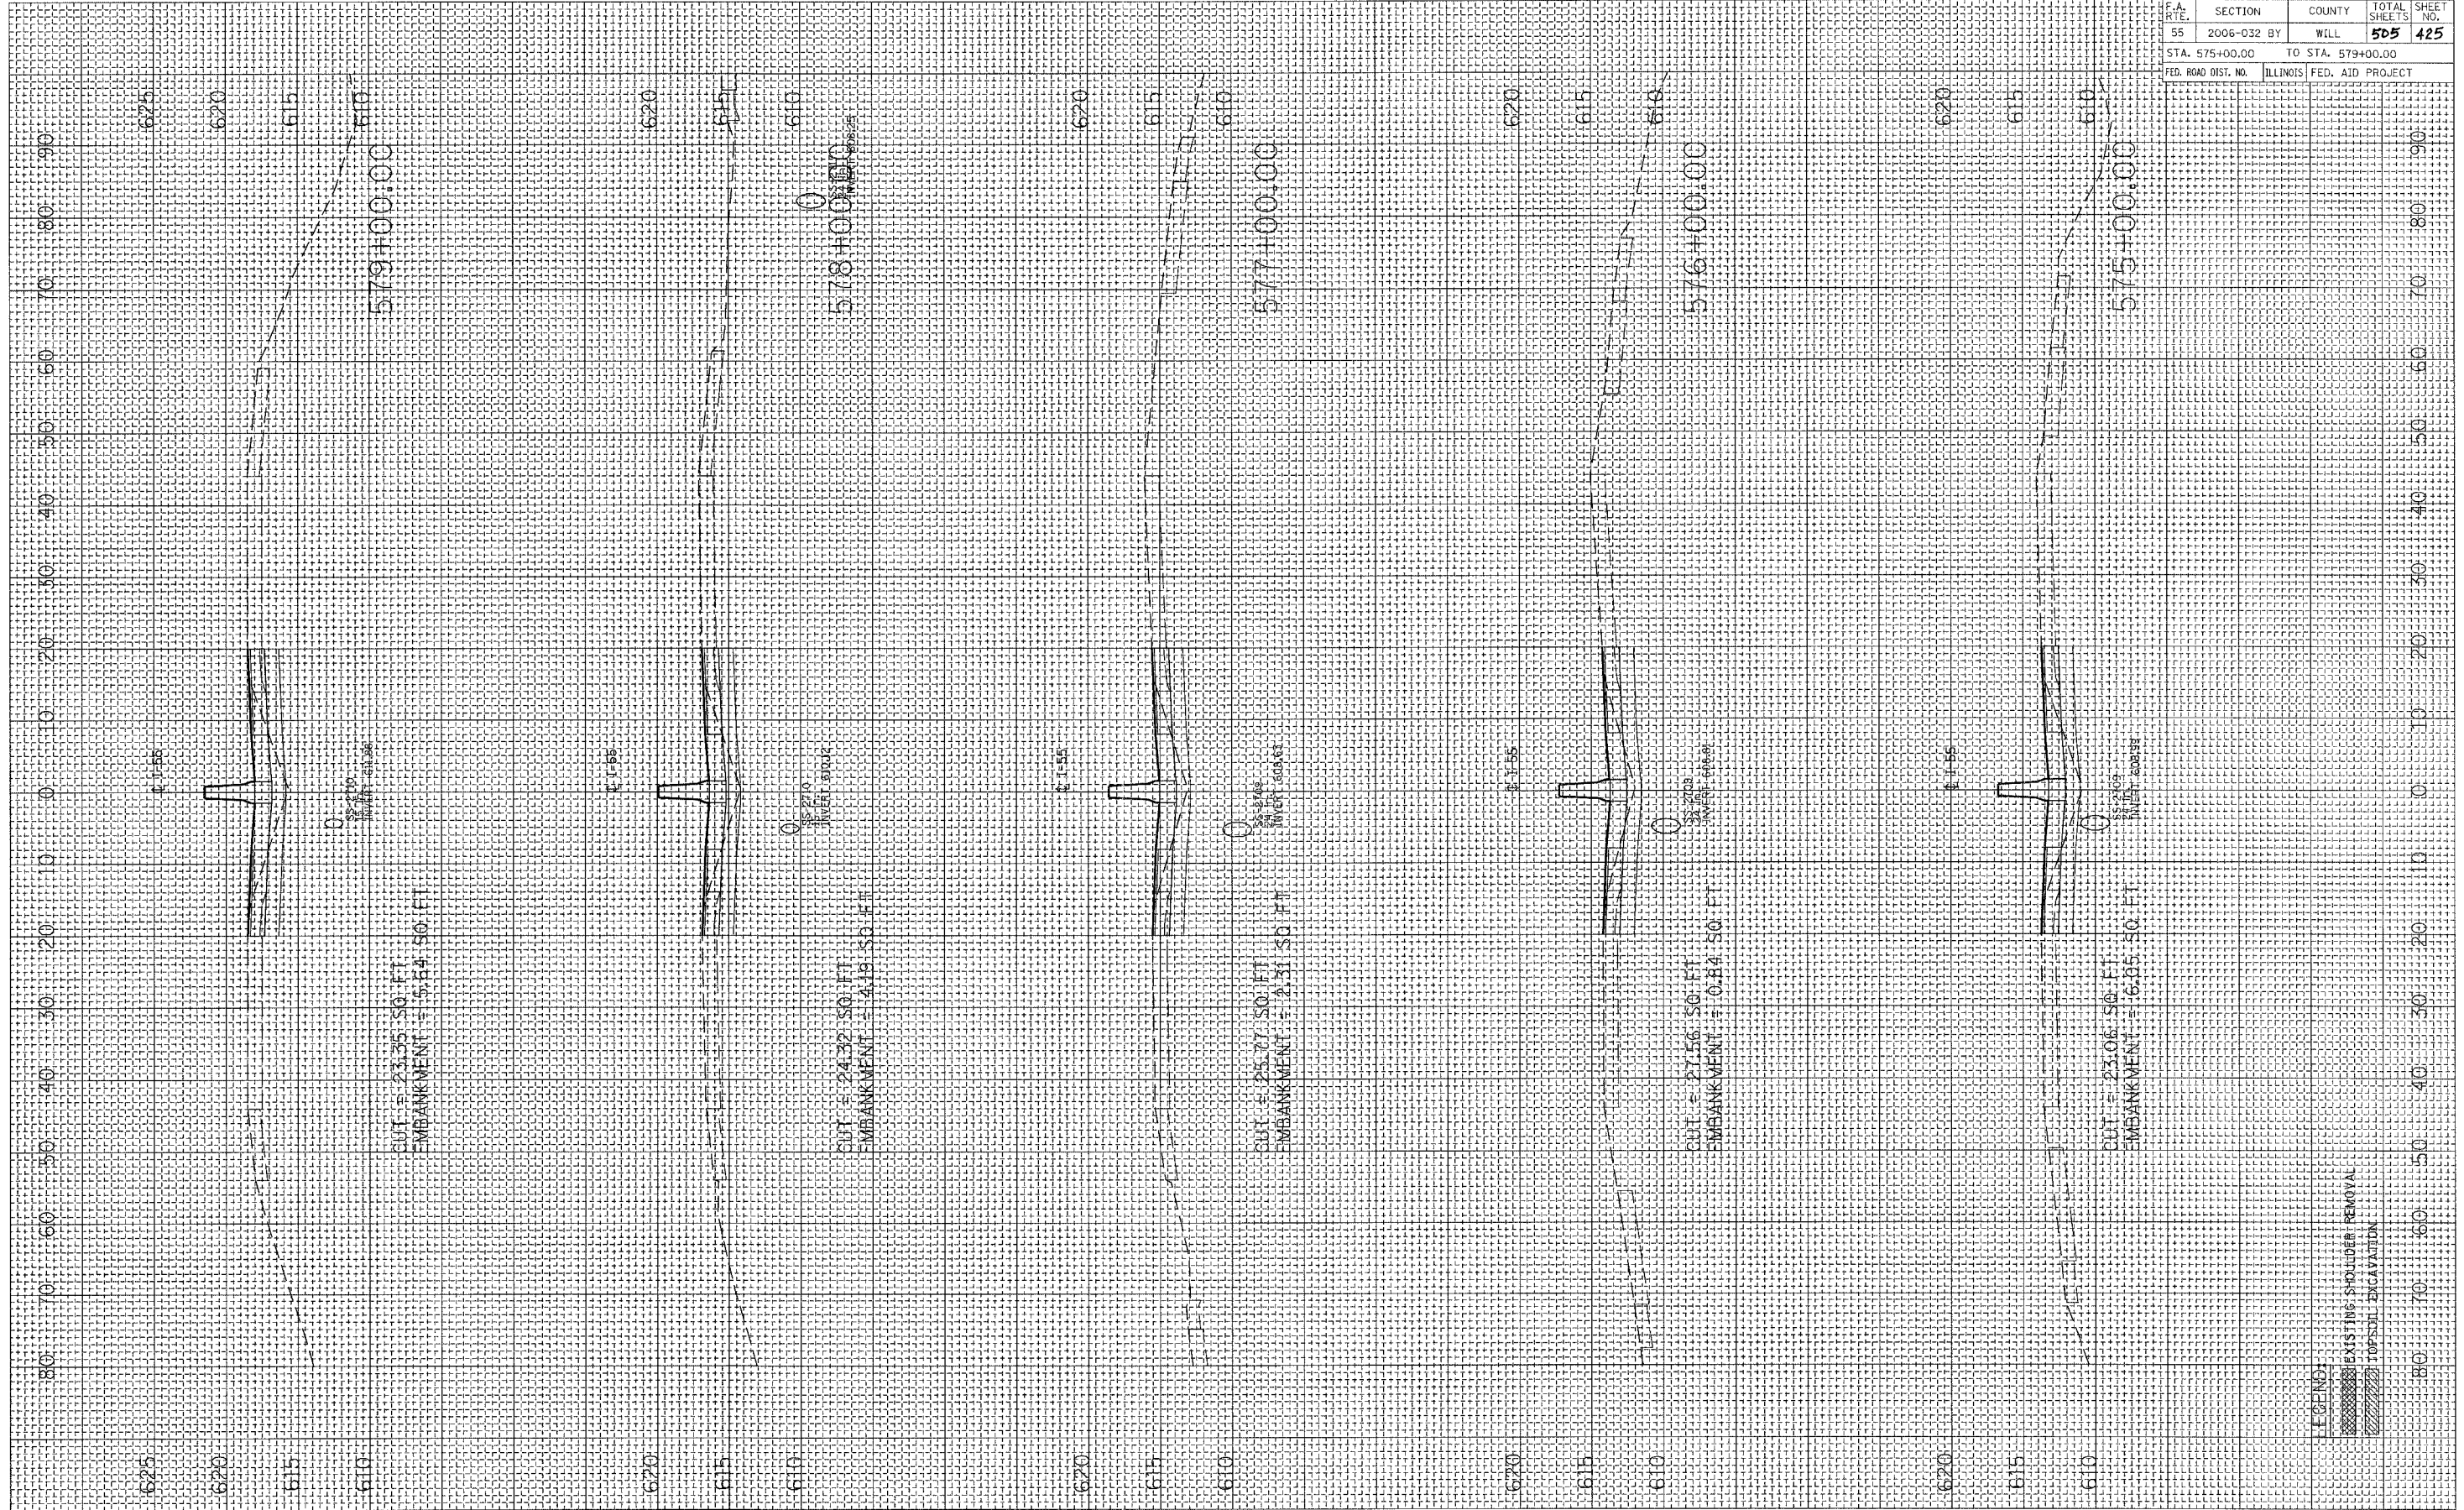

CONTRACT NO. 60B86			
F.A. RTE.	SECTION	COUNTY	TOTAL SHEETS
55	2006-032 BY	WILL	505
STA. 575+00.00		TO STA. 579+00.00	
FED. ROAD DIST. NO.	ILLINOIS	FED. AID PROJECT	SHEET NO.
			425