


F.A. RTE.	SECTION	COUNTY	TOTAL SHEETS	SHEET NO.
55	2006-032 BY	WILL	505	426
STA. 580+00.00		TO STA. 583+00.00		
FED. ROAD DIST. NO. ILLINOIS FED. AID PROJECT				

FINAL SURVEY	BY	DATE
NO. _____	_____	_____
NOTE BOOK _____		
SURVEYED _____		
PLOTTED _____		
TEMPLATE _____		
AREAS CHECKED _____		

ORIGINAL SURVEY	BY	DATE
NO. _____	_____	_____
NOTE BOOK _____		
SURVEYED _____		
PLOTTED _____		
TEMPLATE _____		
AREAS CHECKED _____		

PLOT DATE = 4/24/07  
 FILE NAME = 01LE14  
 USER NAME = 405874

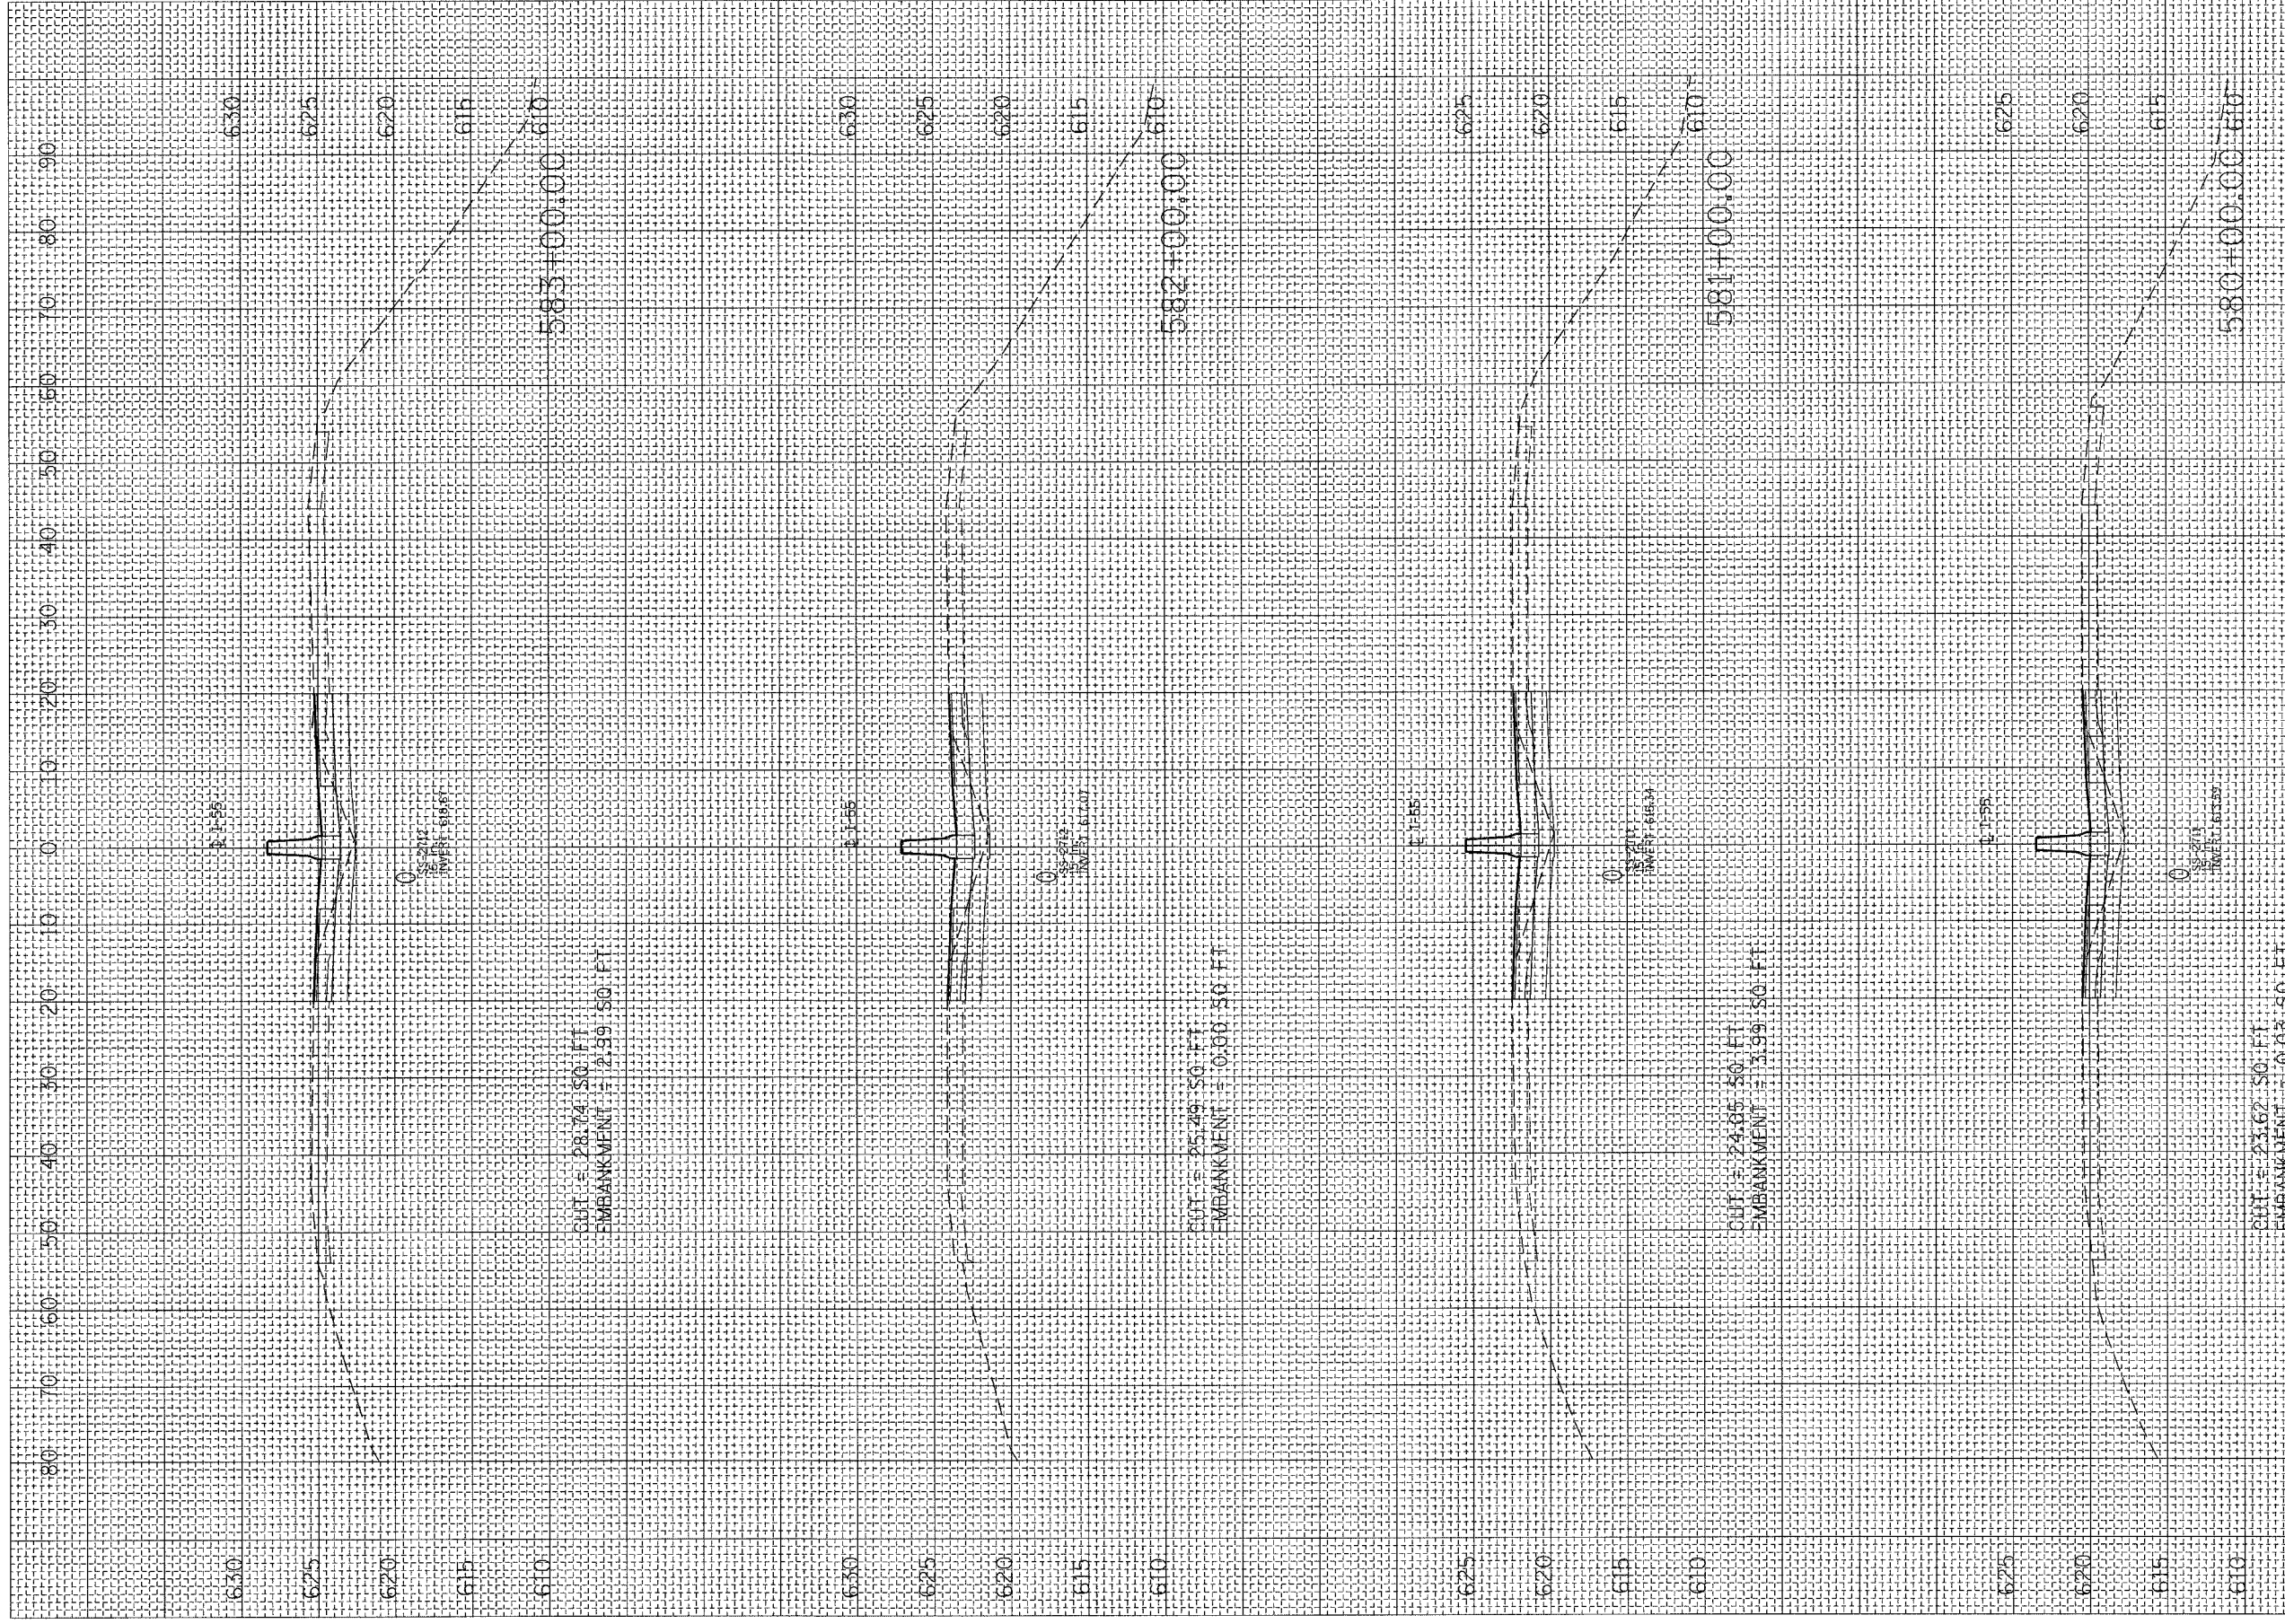

LEGEND  
 [Symbol] EXISTING SHOULDER REMOVAL  
 [Symbol] TOP SOIL EXCAVATION