


F.A. RTE.	SECTION	COUNTY	TOTAL SHEETS	SHEET NO.
55	2006-032	BY WILL	505	430
STA. 591+00.00		TO STA. 592+00.00		
FED. ROAD DIST. NO.		ILLINOIS FED. AID PROJECT		

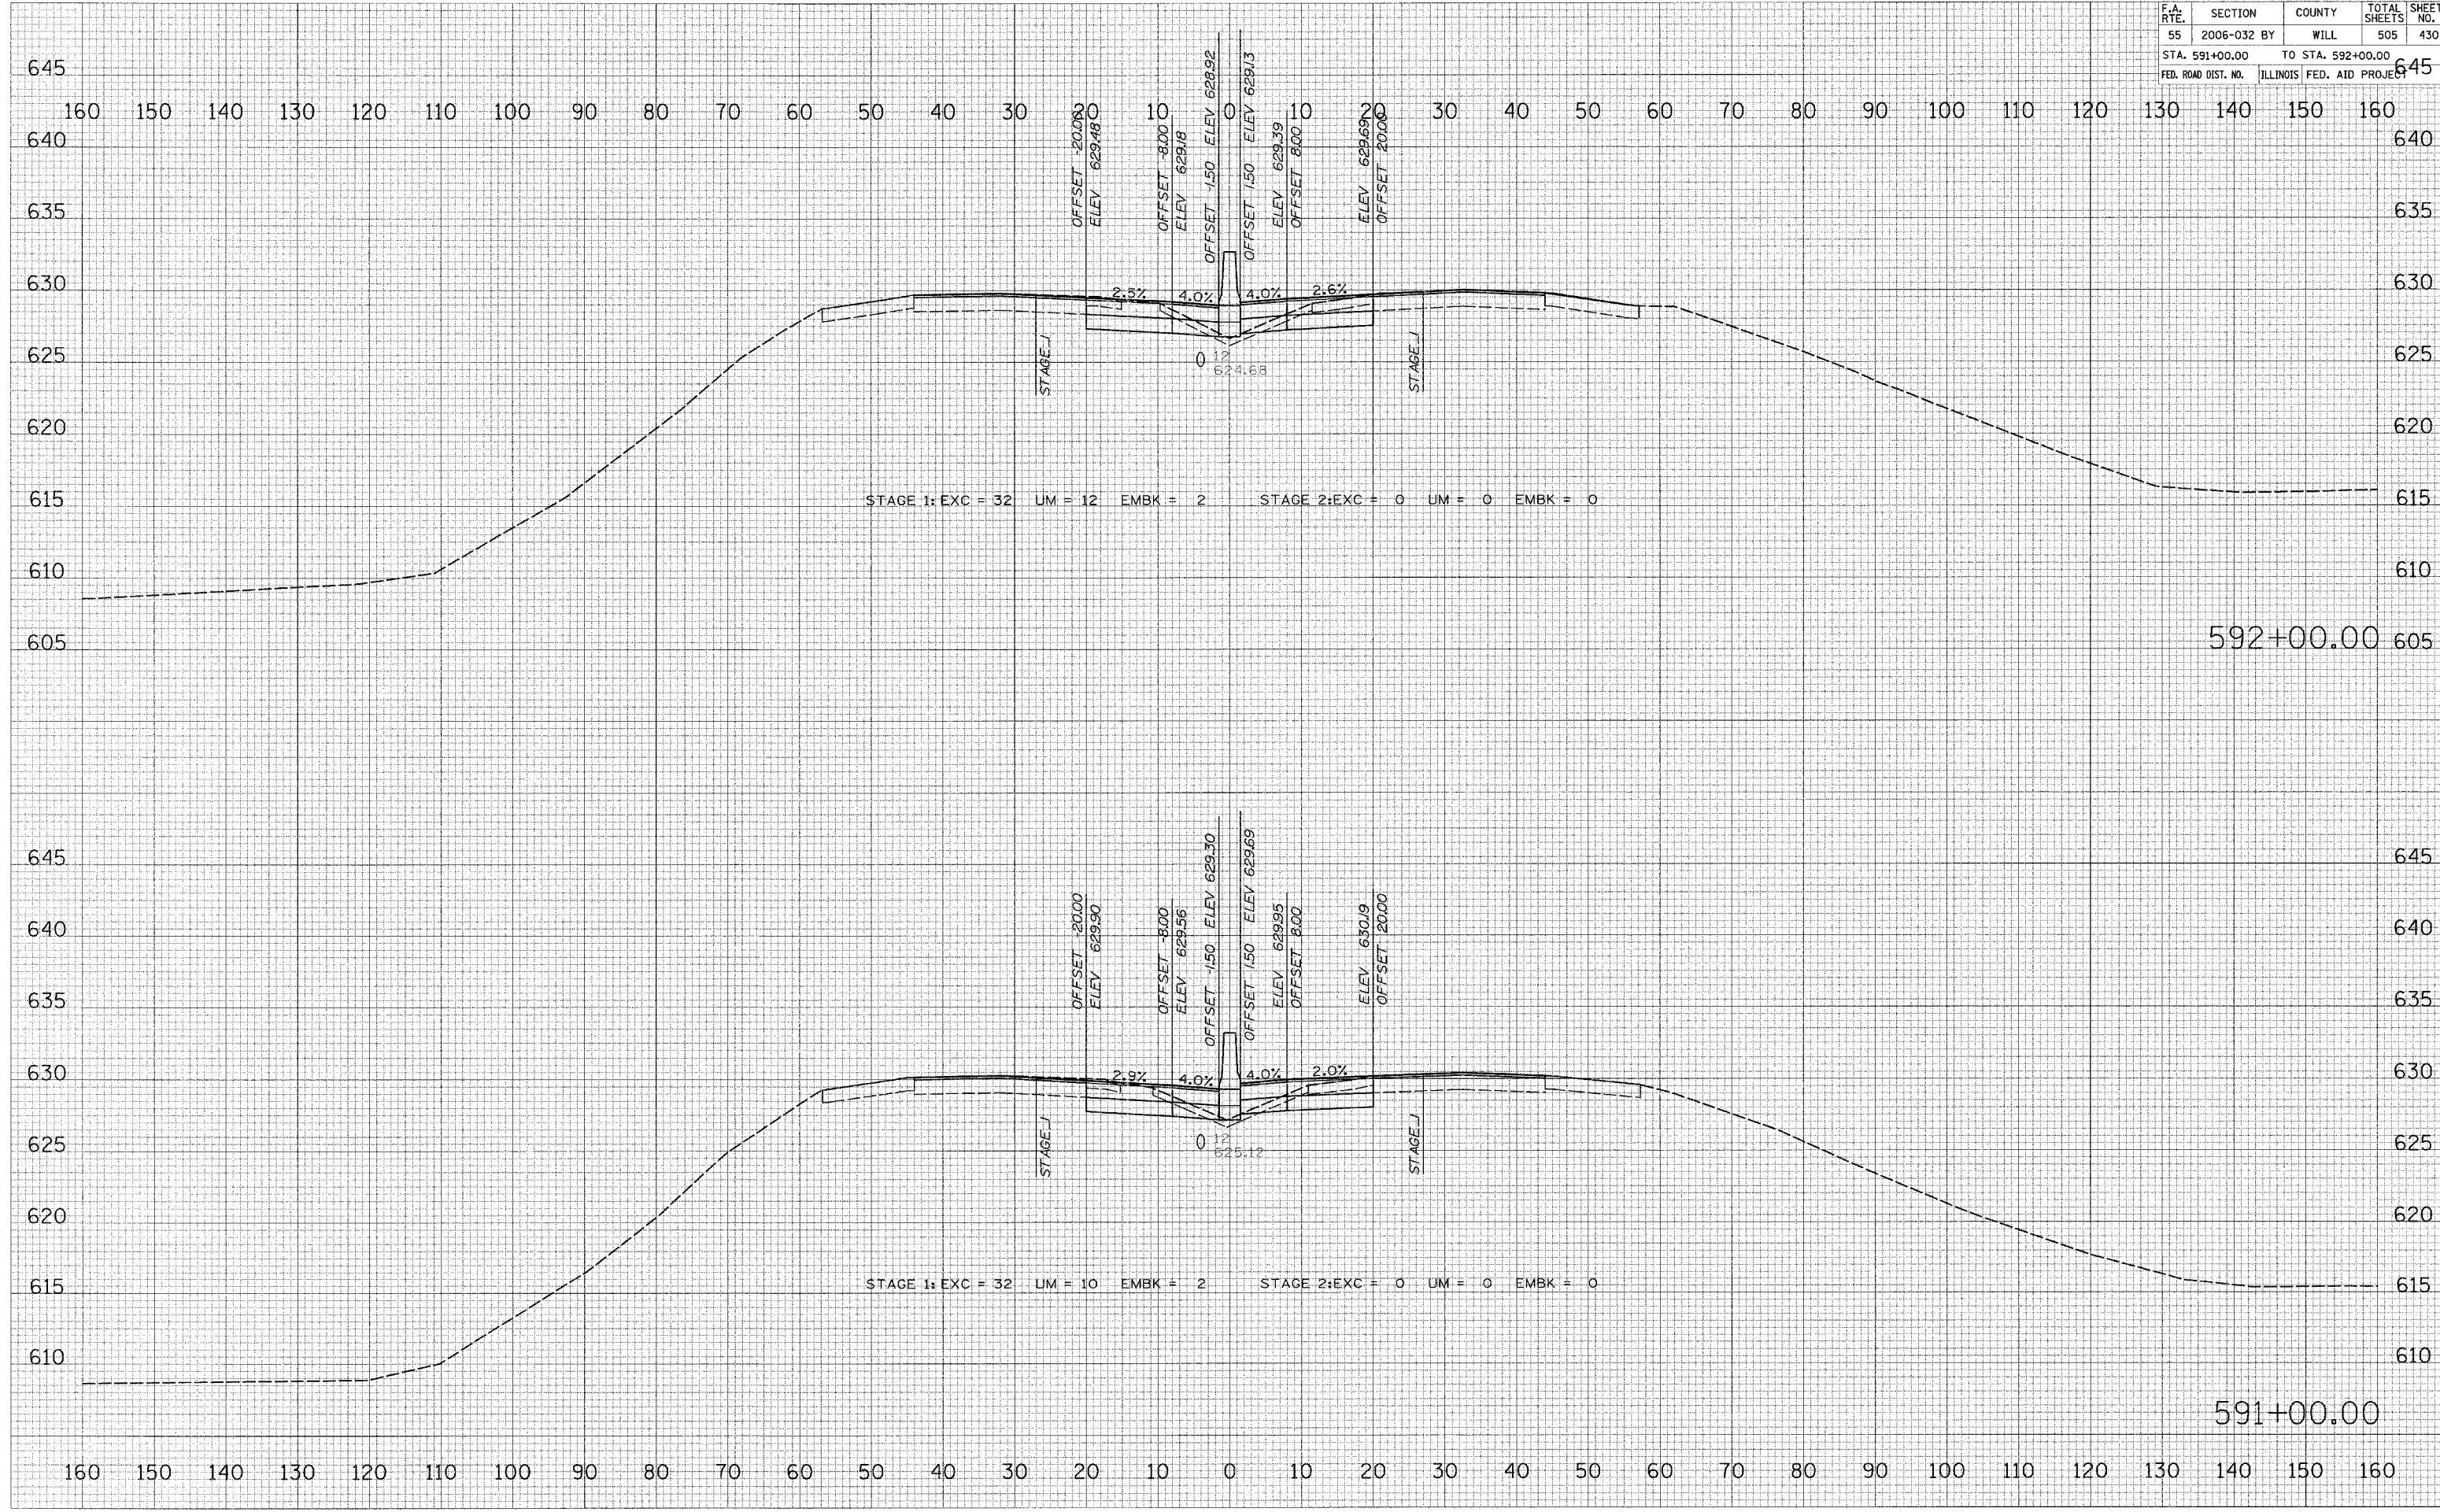

FINAL SURVEY CHECKED BY: _____ DATE: _____
 SURVEY PLOTTED BY: _____ DATE: _____
 NOTE BOOK NO. _____
 AREAS CHECKED BY: _____

ORIGINAL SURVEY CHECKED BY: _____ DATE: _____
 SURVEY PLOTTED BY: _____ DATE: _____
 NOTE BOOK NO. _____
 AREAS CHECKED BY: _____

PLOT DATE = 6/30/2006
 FILE NAME = 0FLLEL4
 PLOT SCALE = 1/8"=1'-0"
 USER NAME = JWB86