


F.A. RTE.	SECTION	COUNTY	TOTAL SHEETS	SHEET NO.
55	2006-032 BY	WILL	505	432
STA. 595+00.00		TO STA. 596+00.00		
FED. ROAD DIST. NO.		ILLINOIS FED. AID PROJECT		

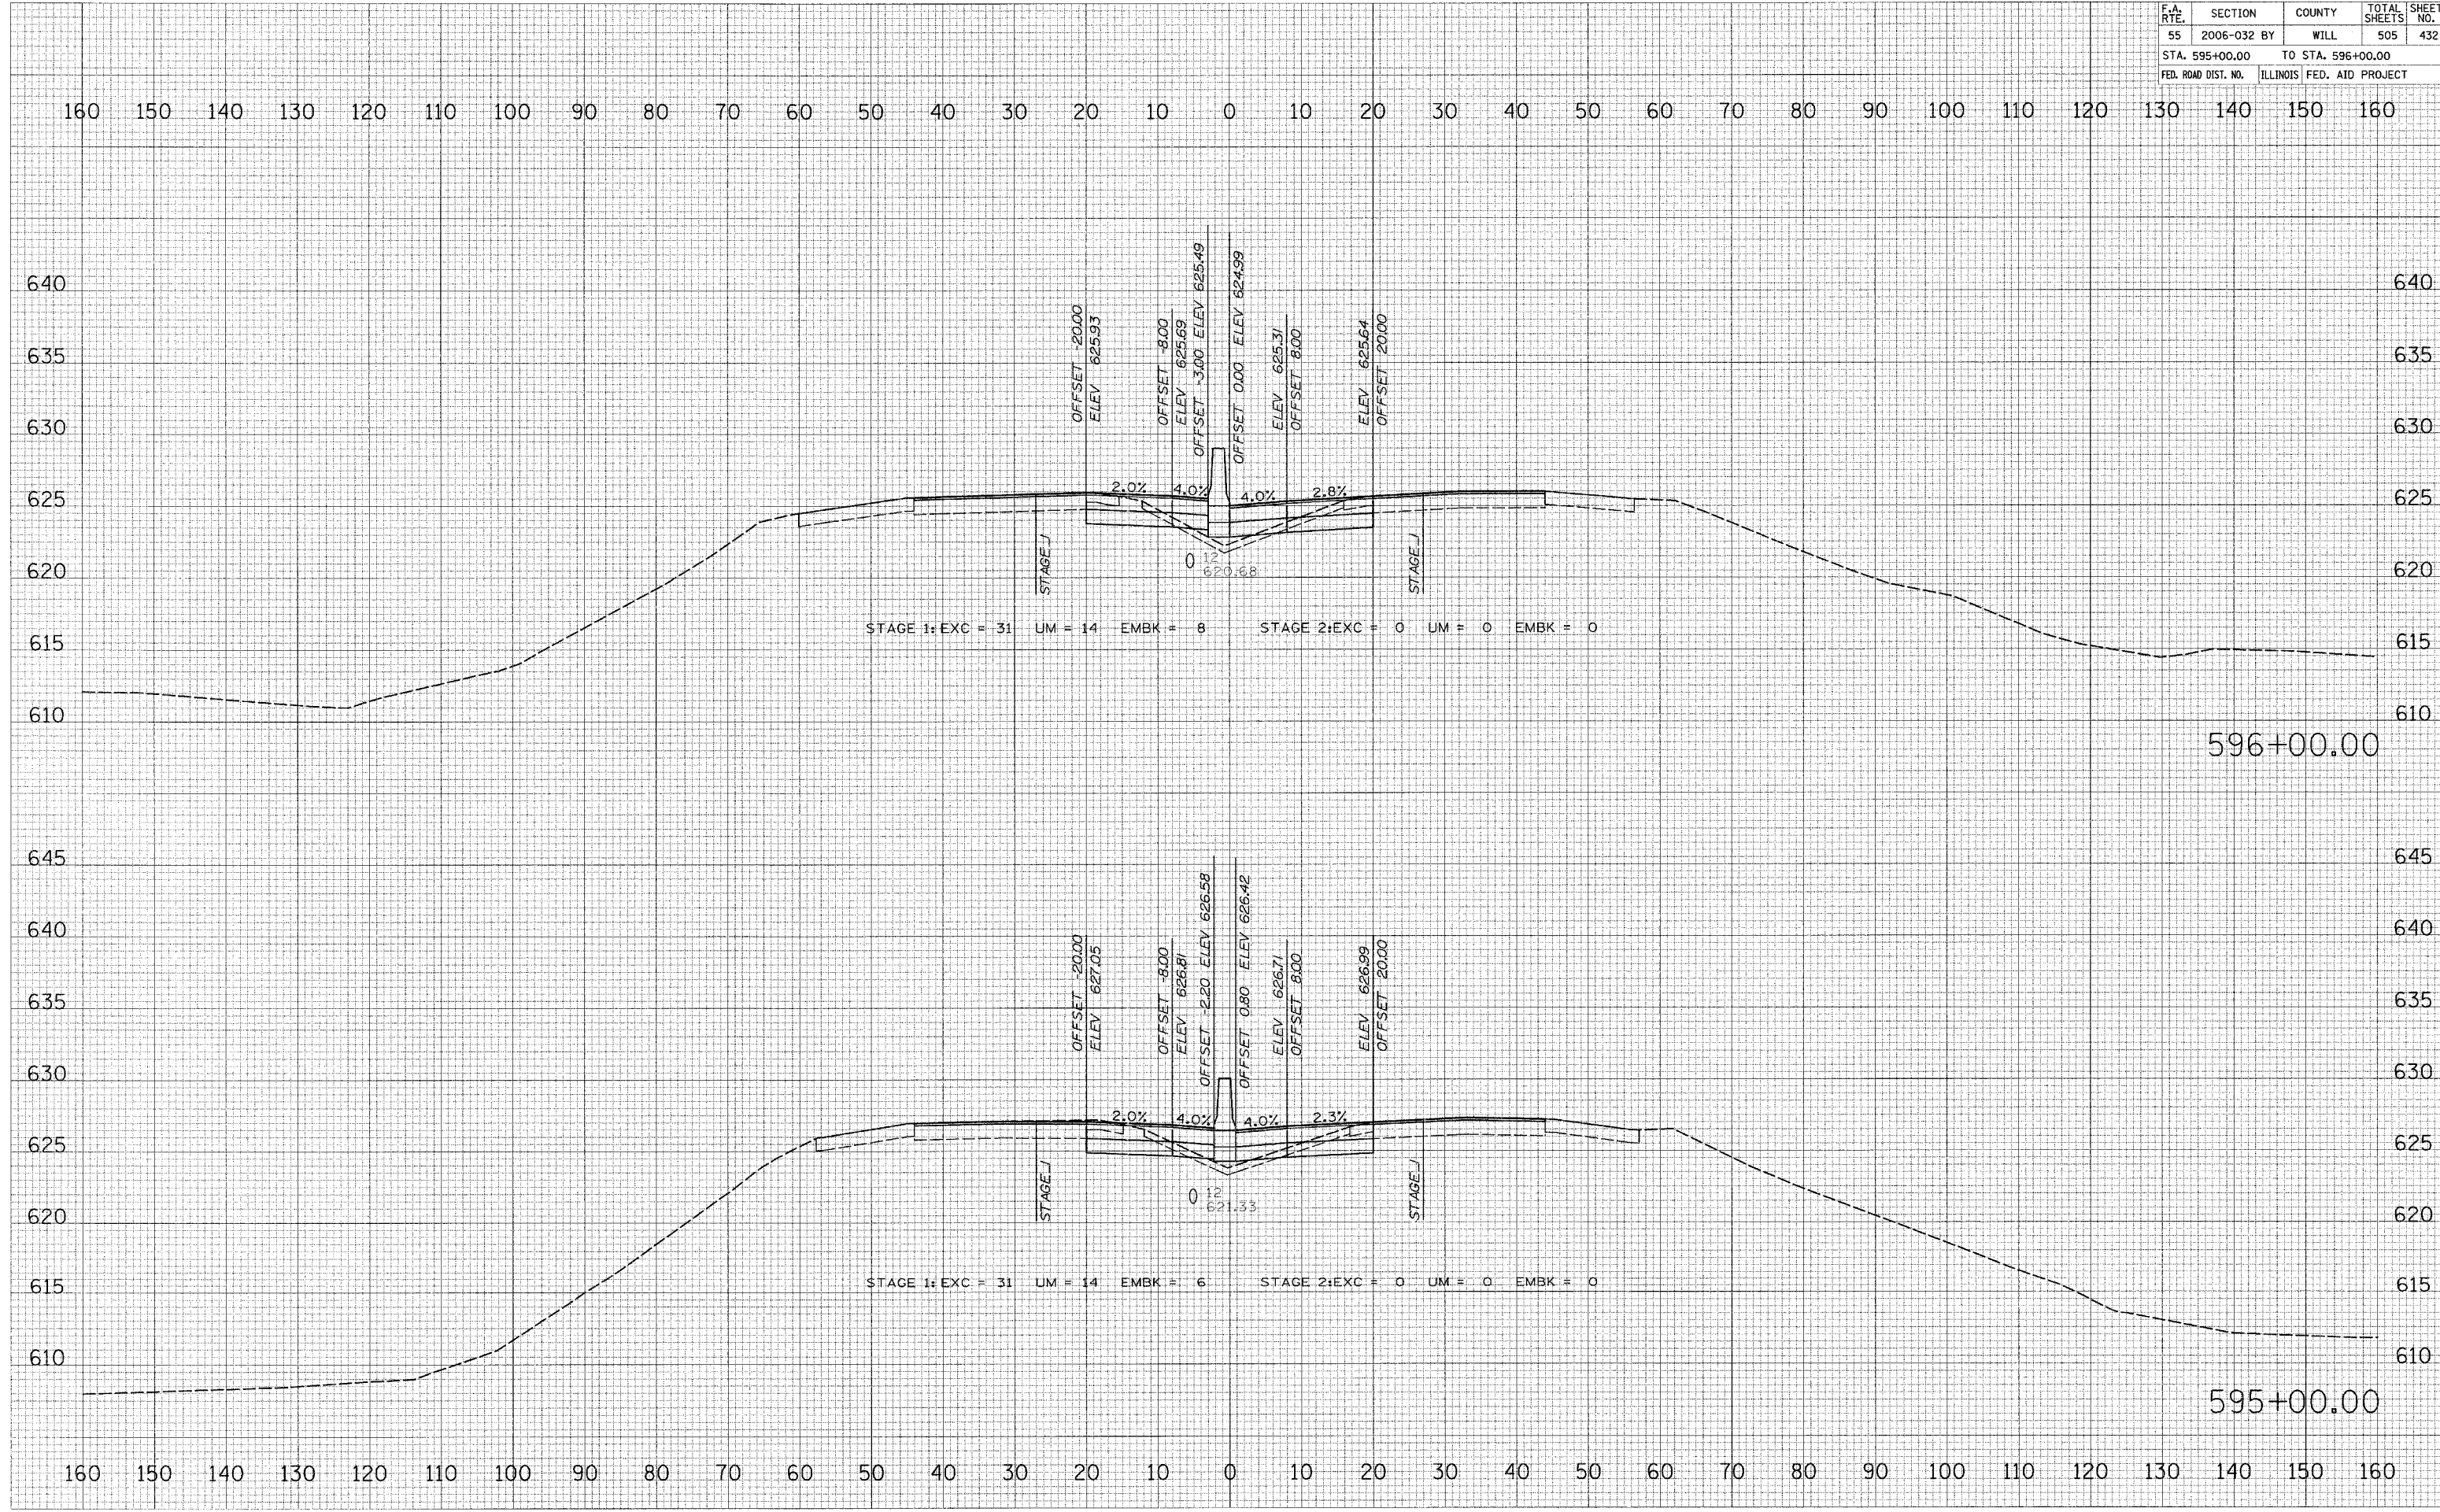

596+00.00

595+00.00

DATE	BY
DATE	BY
DATE	BY
DATE	BY

DATE	BY
DATE	BY
DATE	BY
DATE	BY

PLOT DATE = 6/30/2006
 FILE NAME = #FILE#
 PLOT SCALE = #SCALE#
 USER NAME = #USER#