


F.A. RTE.	SECTION	COUNTY	TOTAL SHEETS	SHEET NO.
55	2006-032 BY	WILL	505	441
STA. 607+96.69		TO STA. 607+96.69		
FED. ROAD DIST. NO.		ILLINOIS FED. AID PROJECT		

DATE	BY

DATE	BY

PLOT DATE = 7/19/2006
 PLOT SCALE = 1"=40'
 USER NAME = USER18

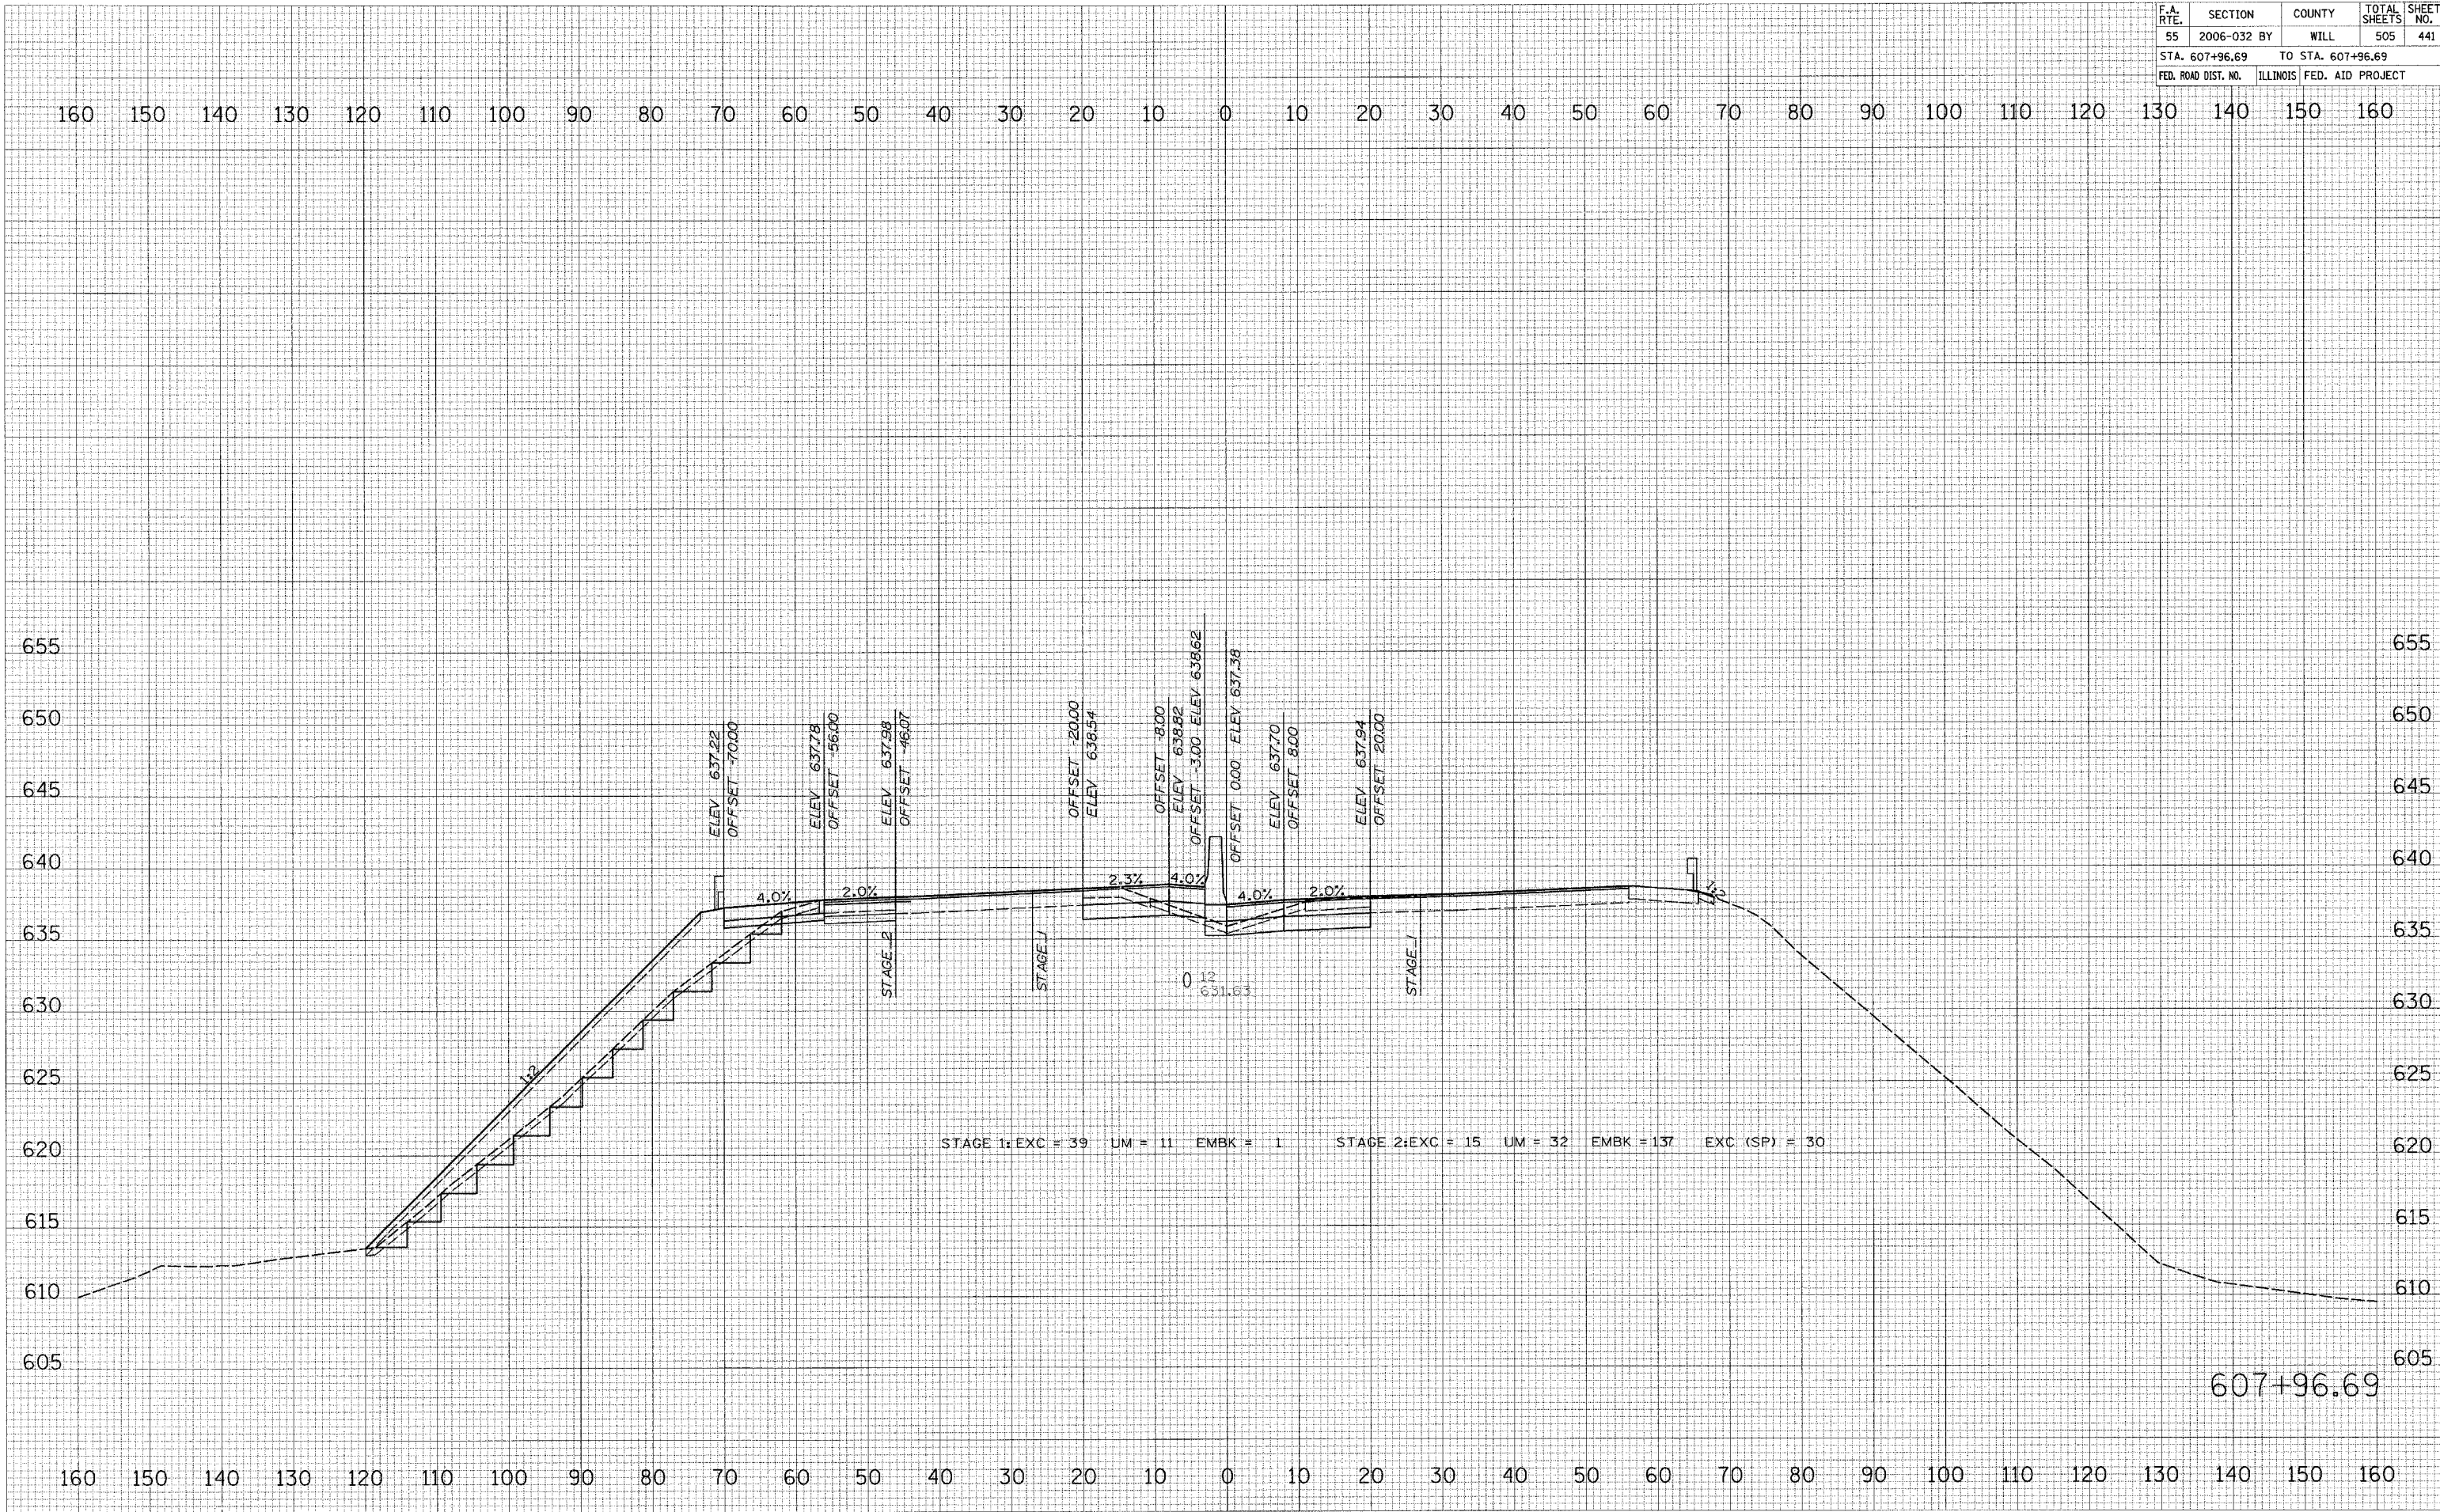

607+96.69