


F.A. RTE.	SECTION	COUNTY	TOTAL SHEETS	SHEET NO.
55	2006-032 BY	WILL	505	445
STA. 613+00.00		TO STA. 613+00.00		
FED. ROAD DIST. NO.		ILLINOIS FED. AID PROJECT		

FINAL SURVEY
 SURVEYED BY: _____ DATE: _____
 PLOTTED BY: _____ DATE: _____
 NOTE BOOK NO.: _____
 AREAS CHECKED: _____

ORIGINAL SURVEY
 SURVEYED BY: _____ DATE: _____
 PLOTTED BY: _____ DATE: _____
 NOTE BOOK NO.: _____
 AREAS CHECKED: _____

PLOT DATE = 6/30/2006
 FILE NAME = 06FILE
 PLOT SCALE = #SCALE
 USER NAME = #USER

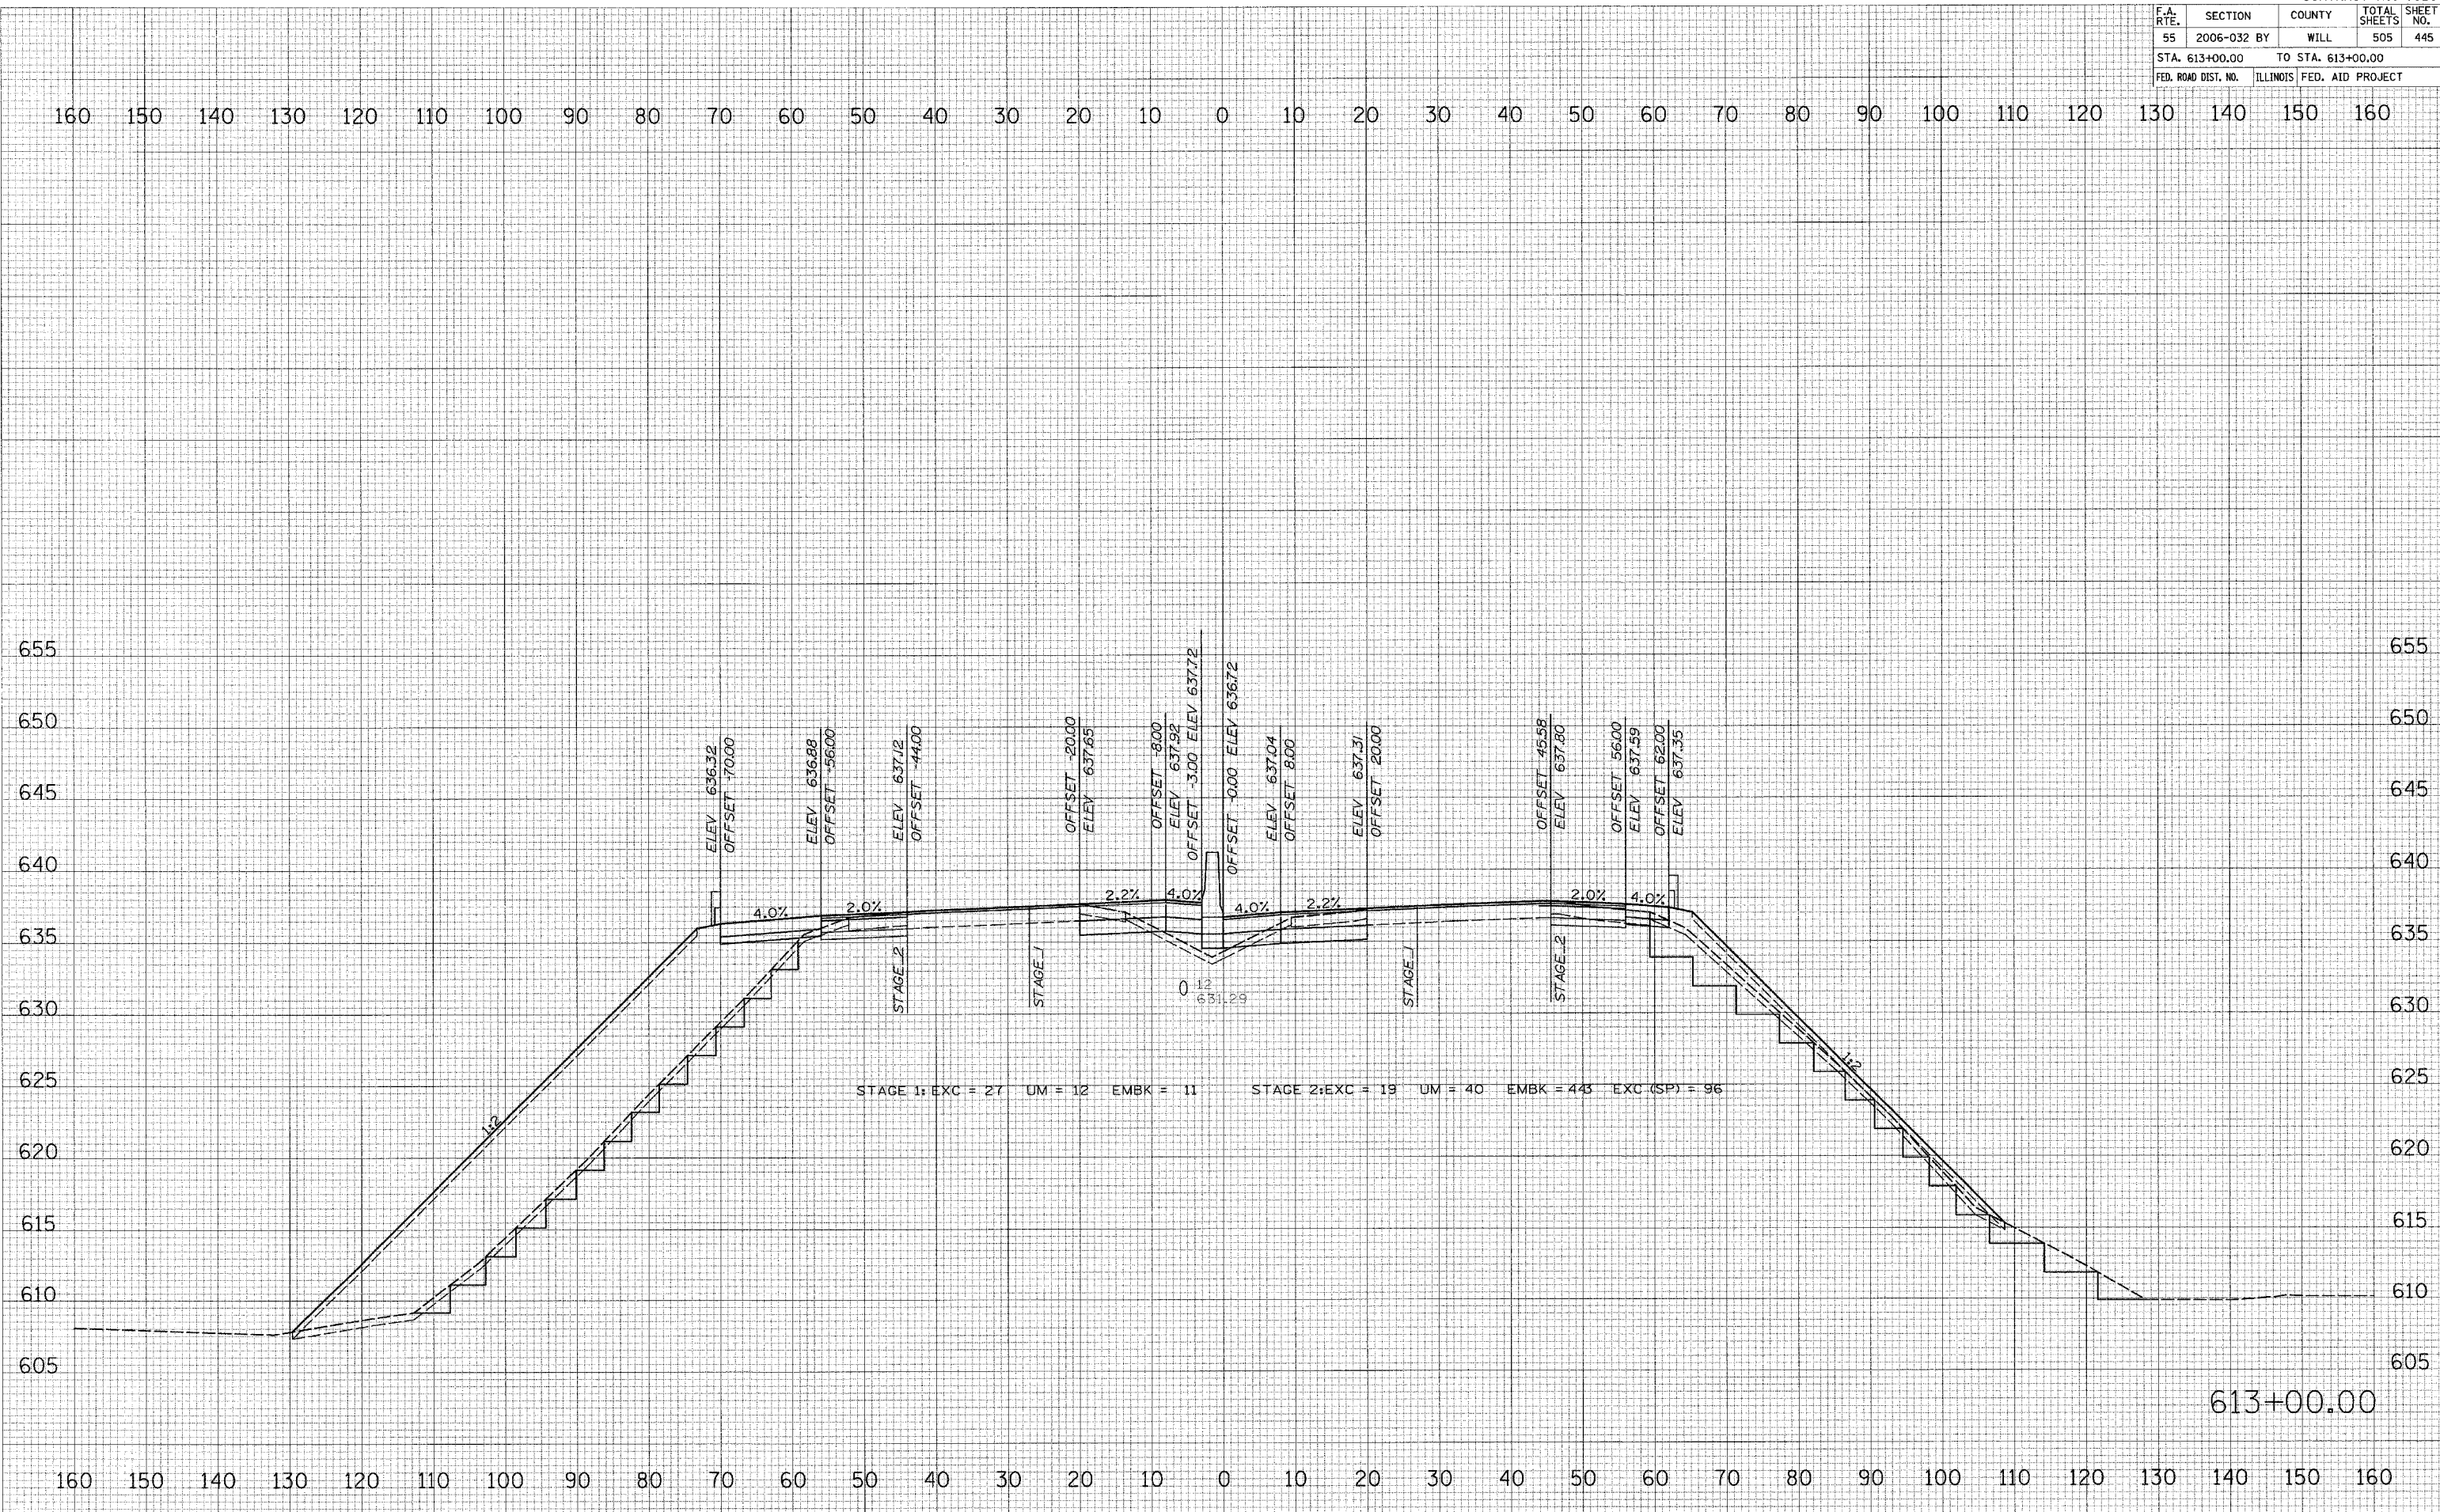

613+00.00