
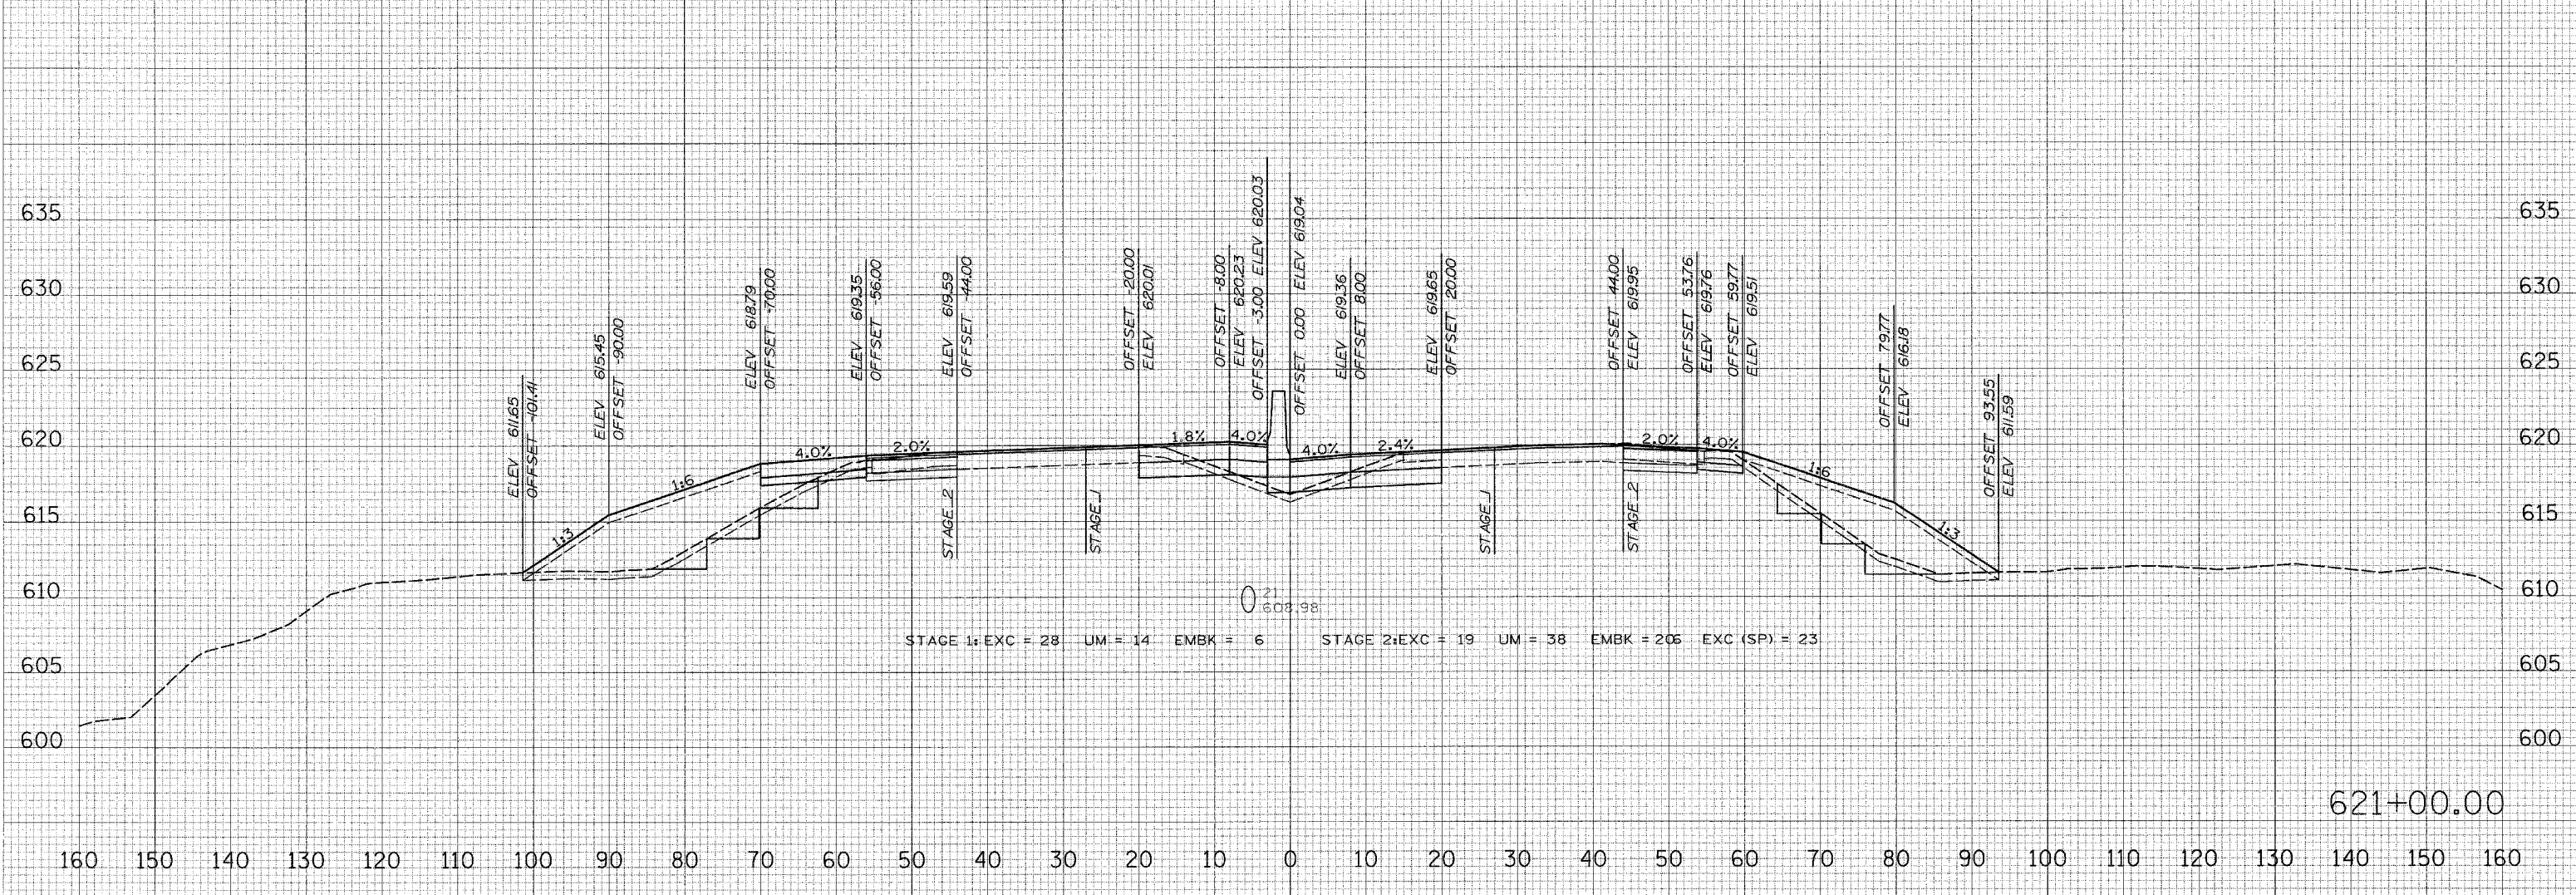


F.A. RTE.	SECTION	COUNTY	TOTAL SHEETS	SHEET NO.
55	2006-032 BY	WILL	505	453
STA. 621+00.00		TO STA. 622+00.00		635
FED. ROAD DIST. NO.		ILLINOIS FED. AID PROJECT		

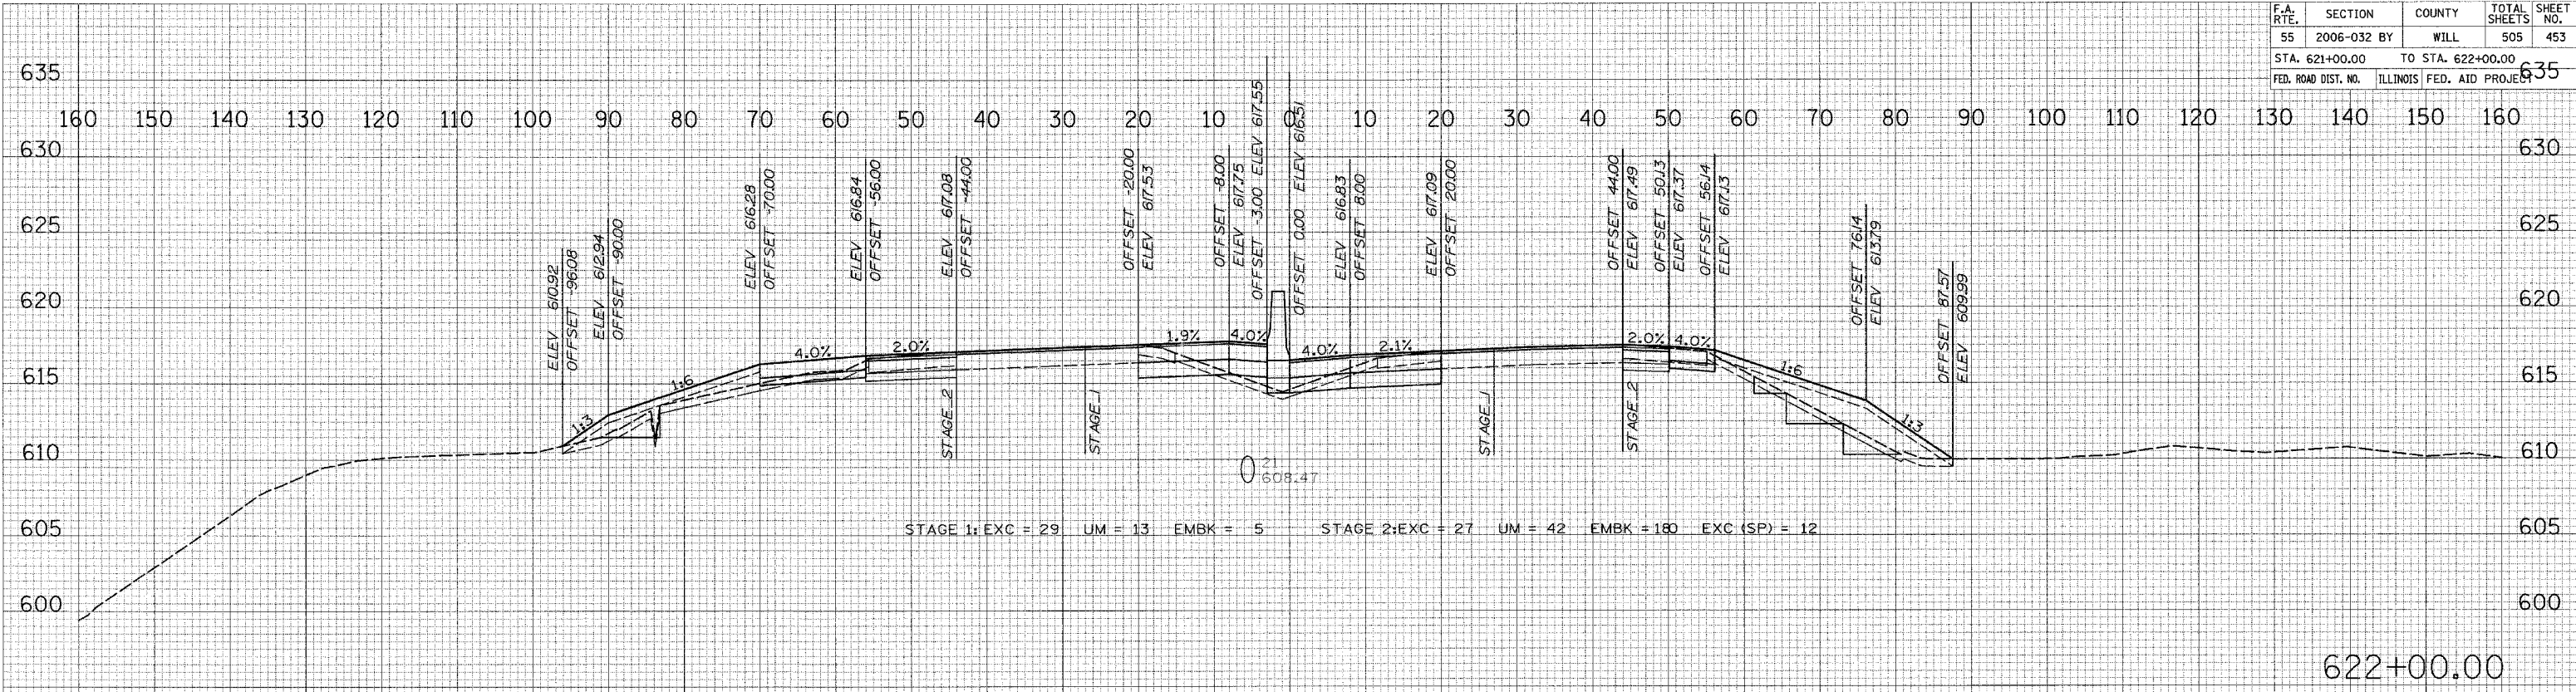

FINAL SURVEY PLOTTED TEMPLATE AREAS CHECKED

ORIGINAL SURVEY PLOTTED TEMPLATE AREAS CHECKED

PLOT DATE = 6/30/2006
 FILE NAME = 07LEL*
 PLOT SCALE = #SCALE*
 USER NAME = #USER*