
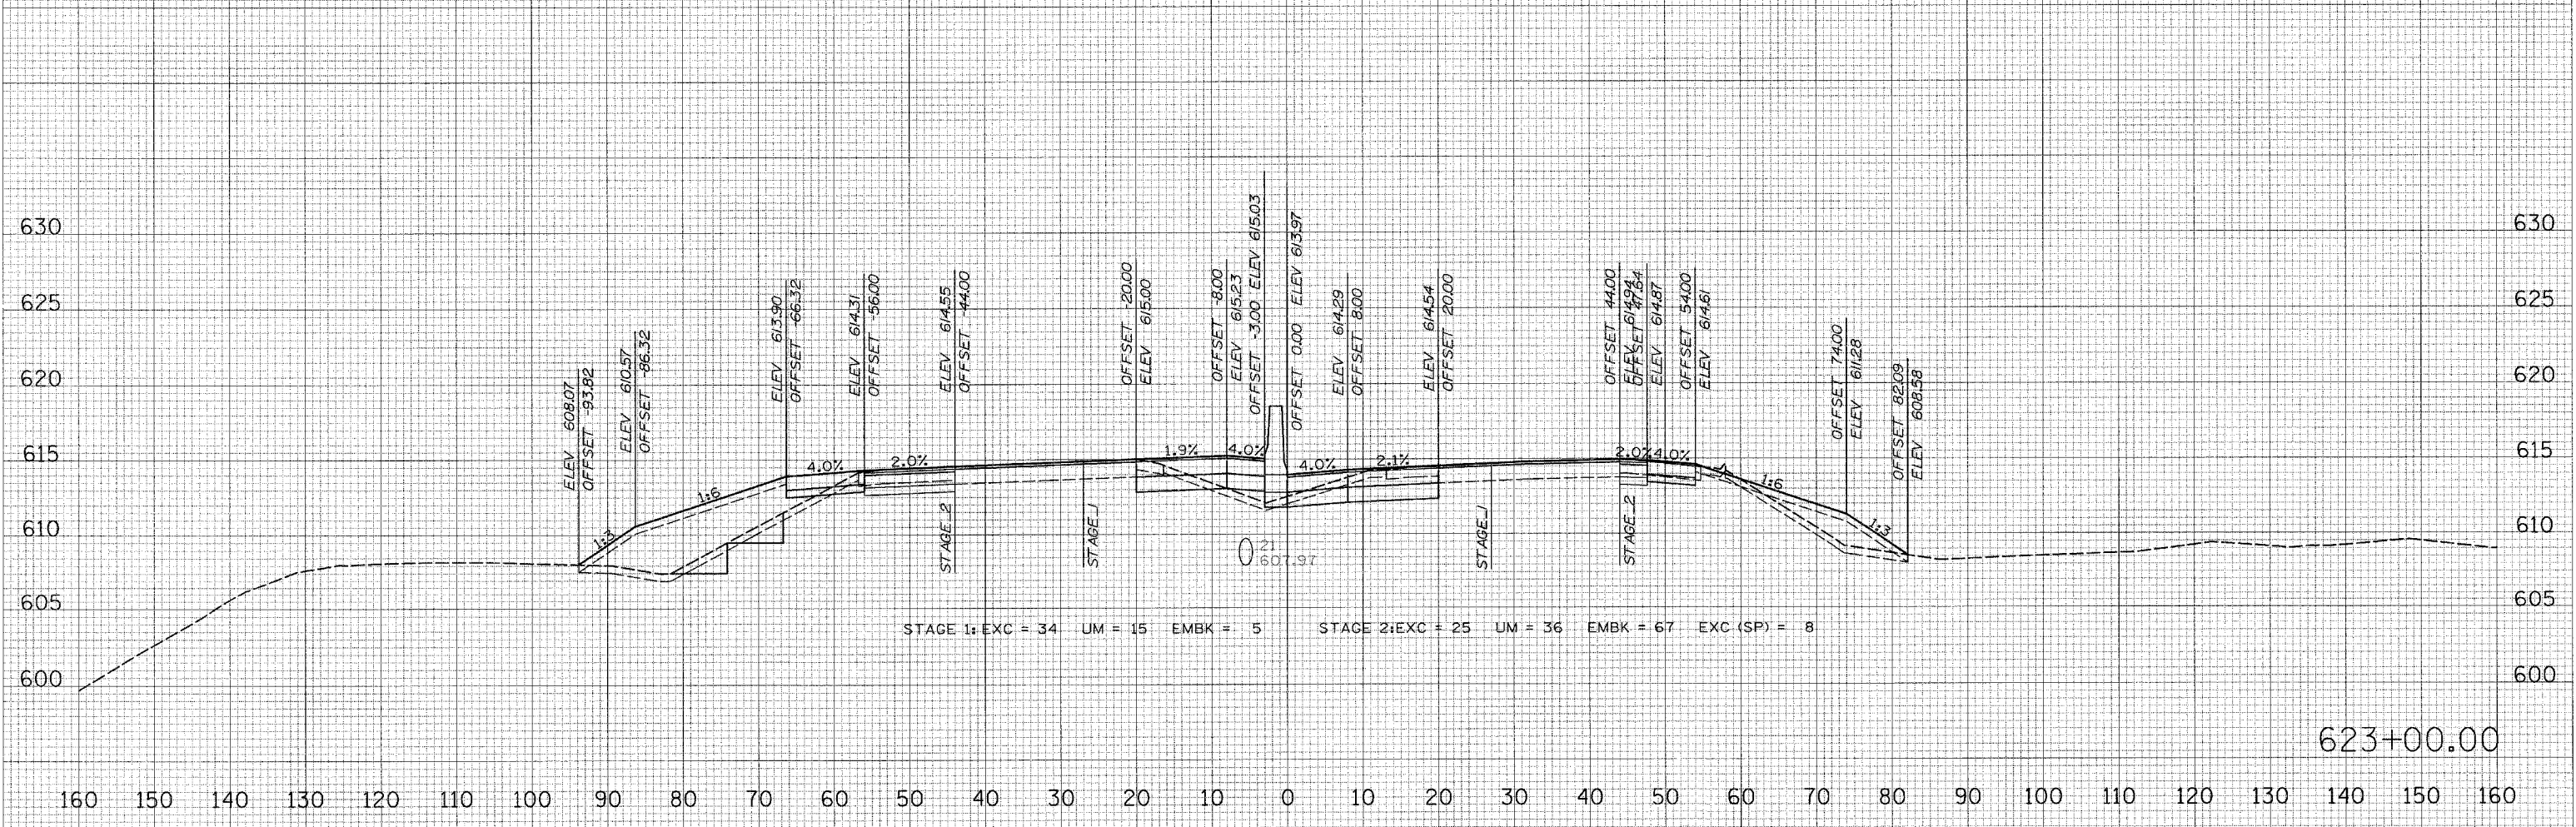


F.A. RTE.	SECTION	COUNTY	TOTAL SHEETS	SHEET NO.
55	2006-032 BY	WILL	505	454
STA. 623+00.00		TO STA. 624+00.00		
FED. ROAD DIST. NO.		ILLINOIS FED. AID PROJECT		

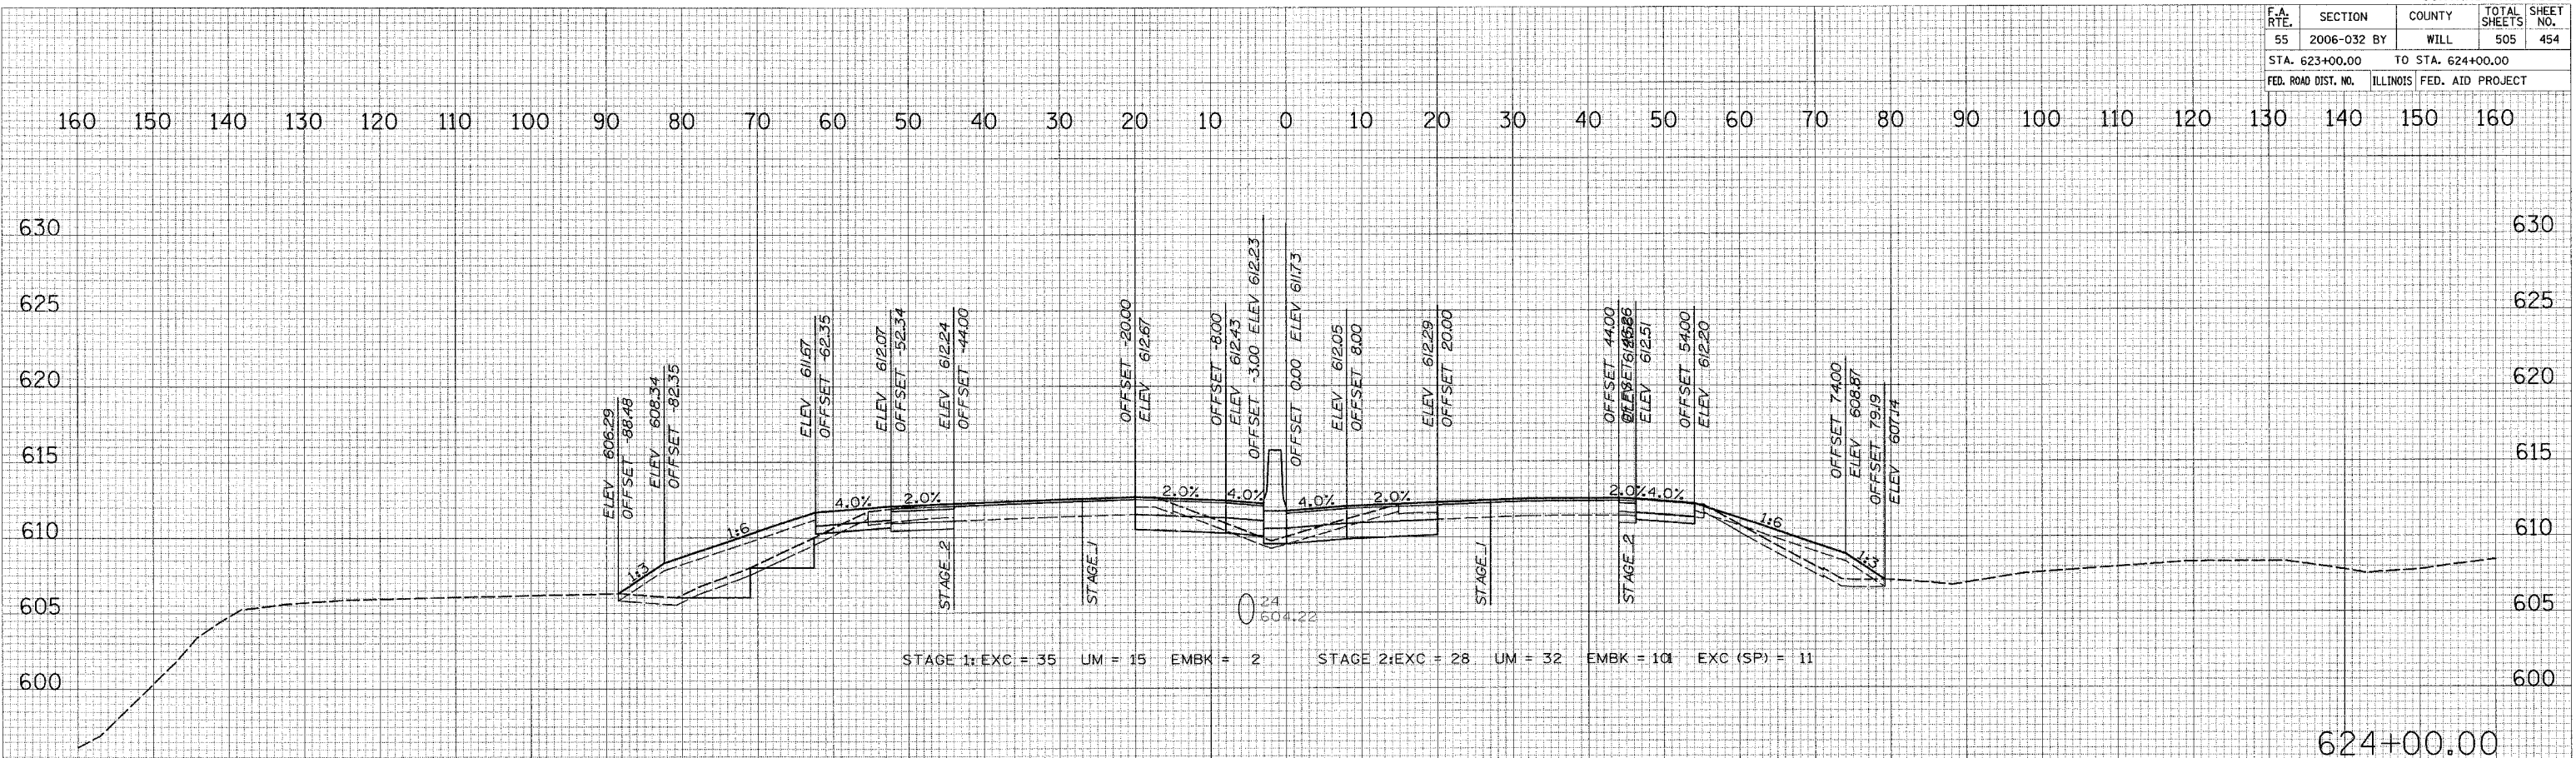

FINAL SURVEY SURVEYED PLOTTED NOTE BOOK AREAS CHECKED AREAS CHECKED

ORIGINAL SURVEY SURVEYED PLOTTED NOTE BOOK AREAS CHECKED AREAS CHECKED

PLOT DATE = 6/28/2006
 FILE NAME = #ELEV#
 PLOT SCALE = #SCALE#
 USER NAME = #USER#