



F.A. RTE.	SECTION	COUNTY	TOTAL SHEETS	SHEET NO.
55	2006-032 BY	WILL	505	462
STA. 638+00.00 TO STA. 639+00.00				
FED. ROAD DIST. NO. ILLINOIS			FED. AID PROJECT	

160 150 140 130 120 110 100 90 80 70 60 50 40 30 20 10 0 10 20 30 40 50 60 70 80 90 100 110 120 130 140 150 160

FINAL SURVEY	DATE
NO. _____	_____
COMPILED	BY
PLOTTED	_____
TEMPLATE	_____
AREAS	_____
CHECKED	_____

ORIGINAL SURVEY	DATE
NO. _____	_____
COMPILED	BY
PLOTTED	_____
TEMPLATE	_____
AREAS	_____
CHECKED	_____

PLOT DATE = 6/28/2006
 FILE NAME = #FILE#
 PLOT SCALE = #SCALE#
 USER NAME = #USER#

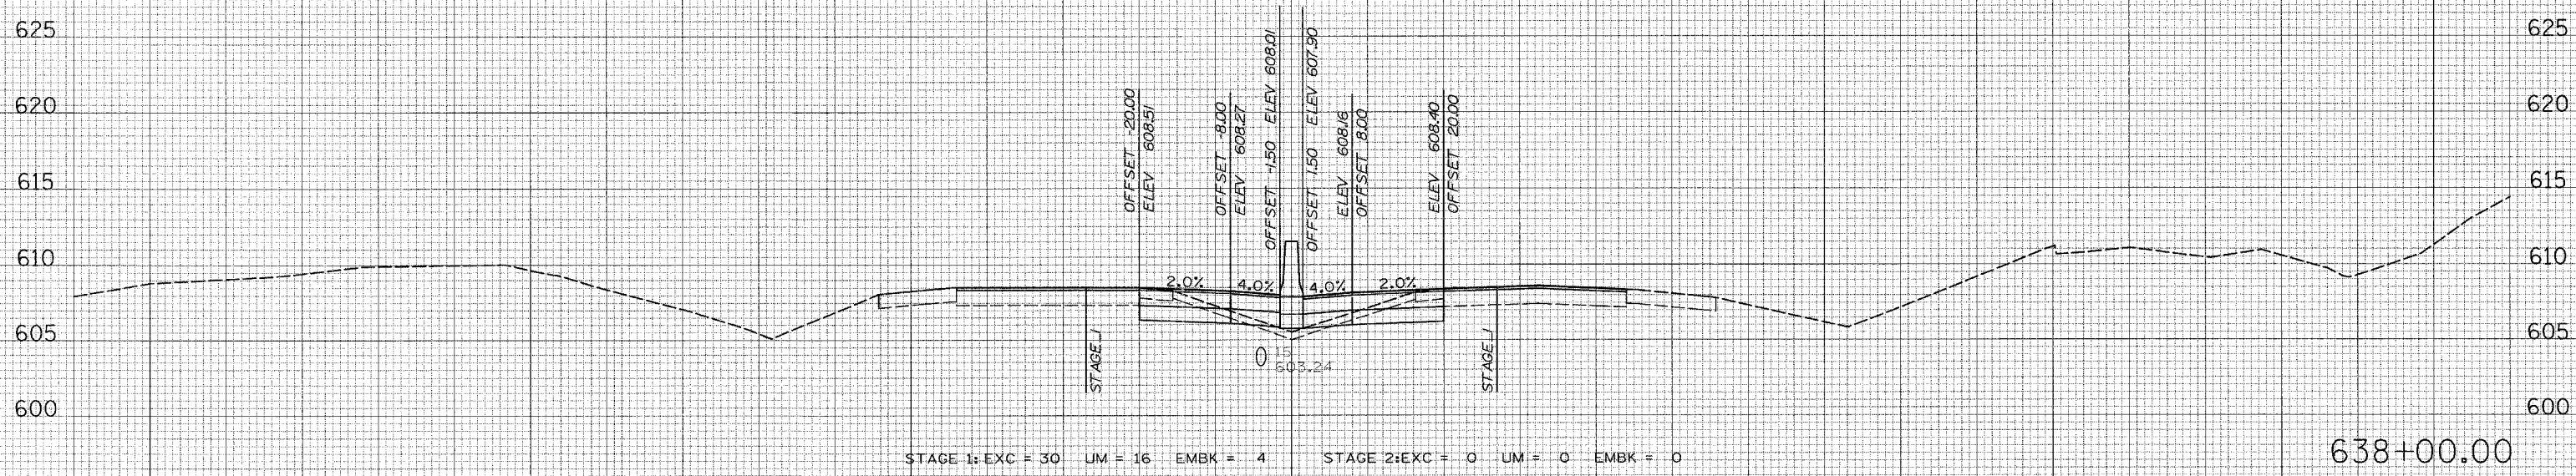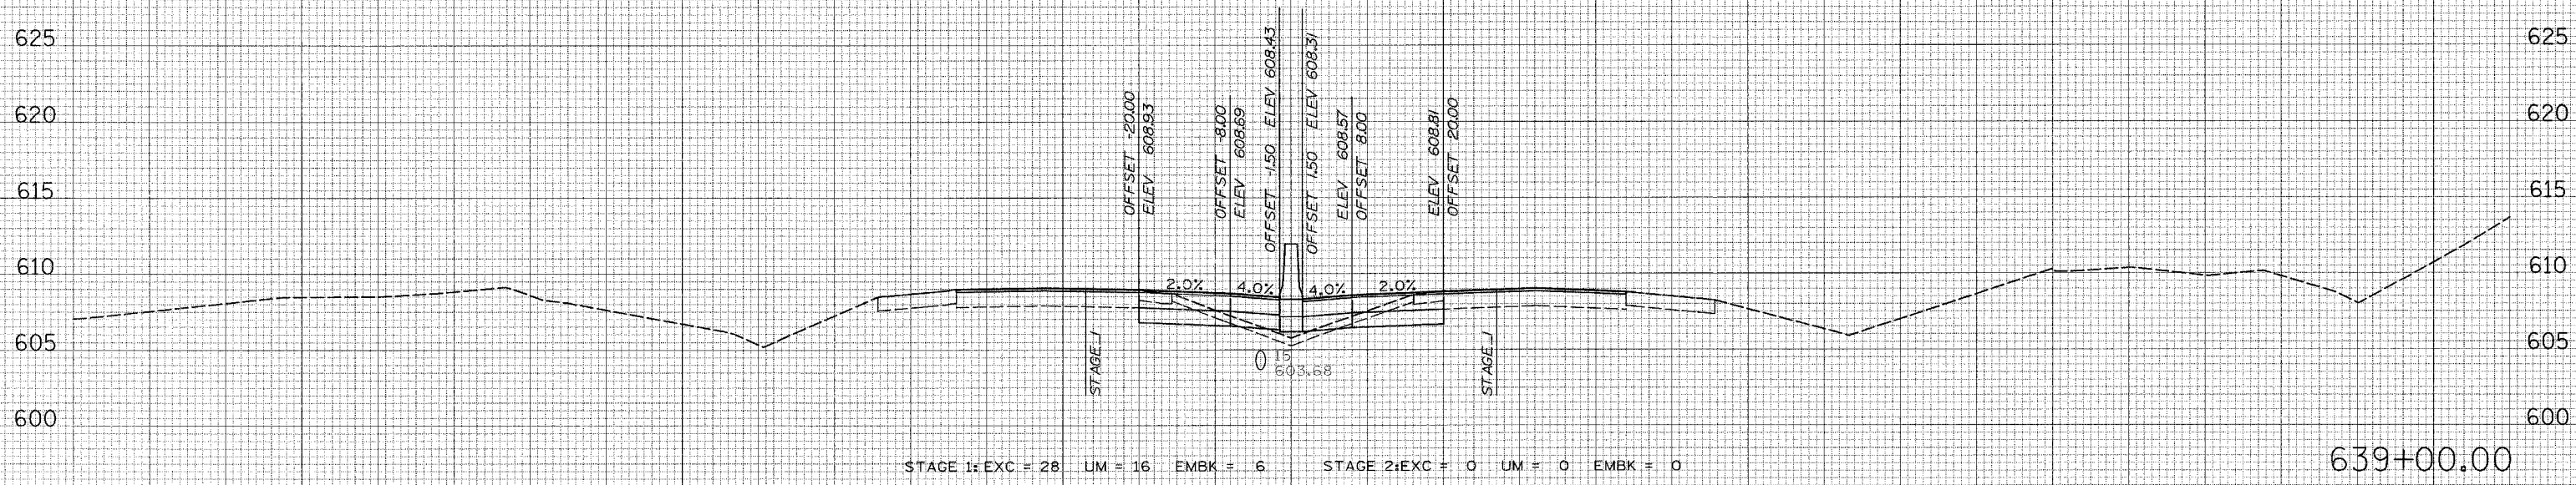

160 150 140 130 120 110 100 90 80 70 60 50 40 30 20 10 0 10 20 30 40 50 60 70 80 90 100 110 120 130 140 150 160