


F.A. RTE.	SECTION	COUNTY	TOTAL SHEETS	SHEET NO.
55	2006-032	BY WILL	505	463
STA. 640+00.00		TO STA. 641+10.00		
FED. ROAD DIST. NO.		ILLINOIS FED. AID PROJECT		

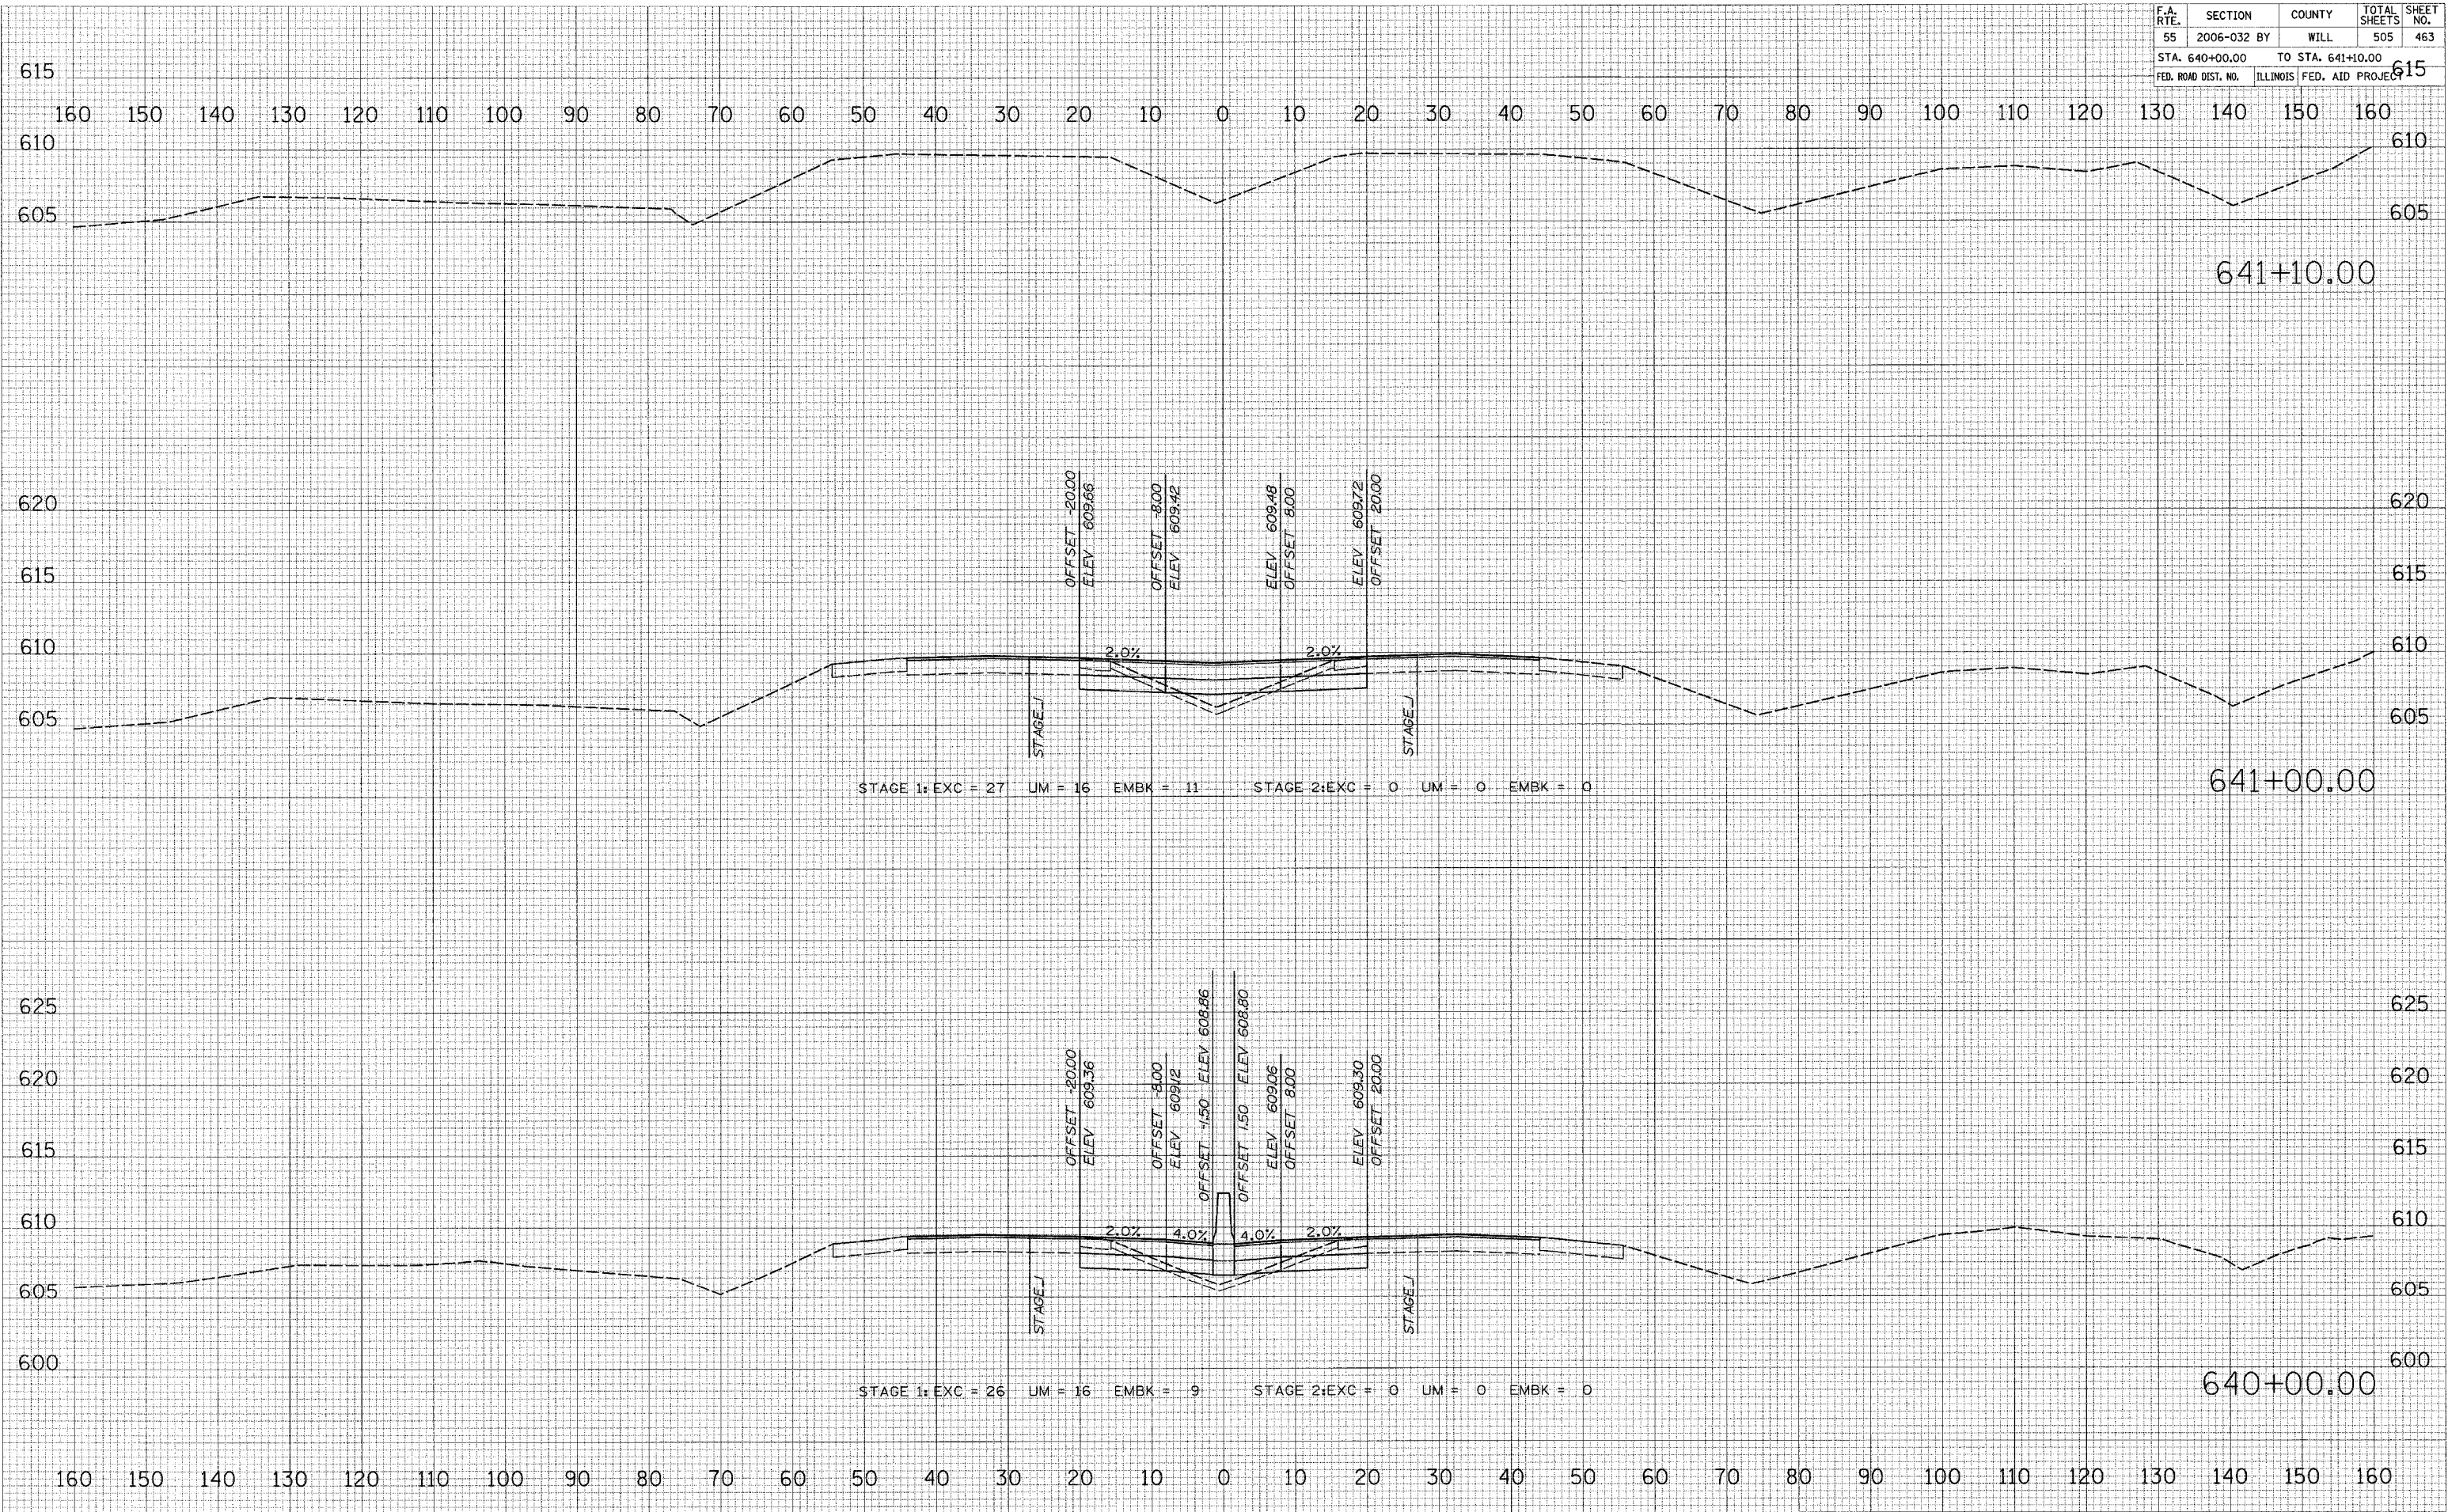

FINAL SURVEYED SURVEYED SURVEYED  
 NOTE BOOK NOTE BOOK NOTE BOOK  
 NO. NO. NO.  
 BY DATE

ORIGINAL SURVEYED SURVEYED SURVEYED  
 NOTE BOOK NOTE BOOK NOTE BOOK  
 NO. NO. NO.  
 BY DATE

PLOT DATE = 6/28/2006  
 FILE NAME = #PULL#  
 PLOT SCALE = #SCALE#  
 USER NAME = #USER#