


F.A. RTE.	SECTION	COUNTY	TOTAL SHEETS	SHEET NO.
55	2006-032 BY	WILL	505	488
STA. 759+00.00		TO STA. 760+00.00		
FED. ROAD DIST. NO.	ILLINOIS	FED. AID PROJECT		

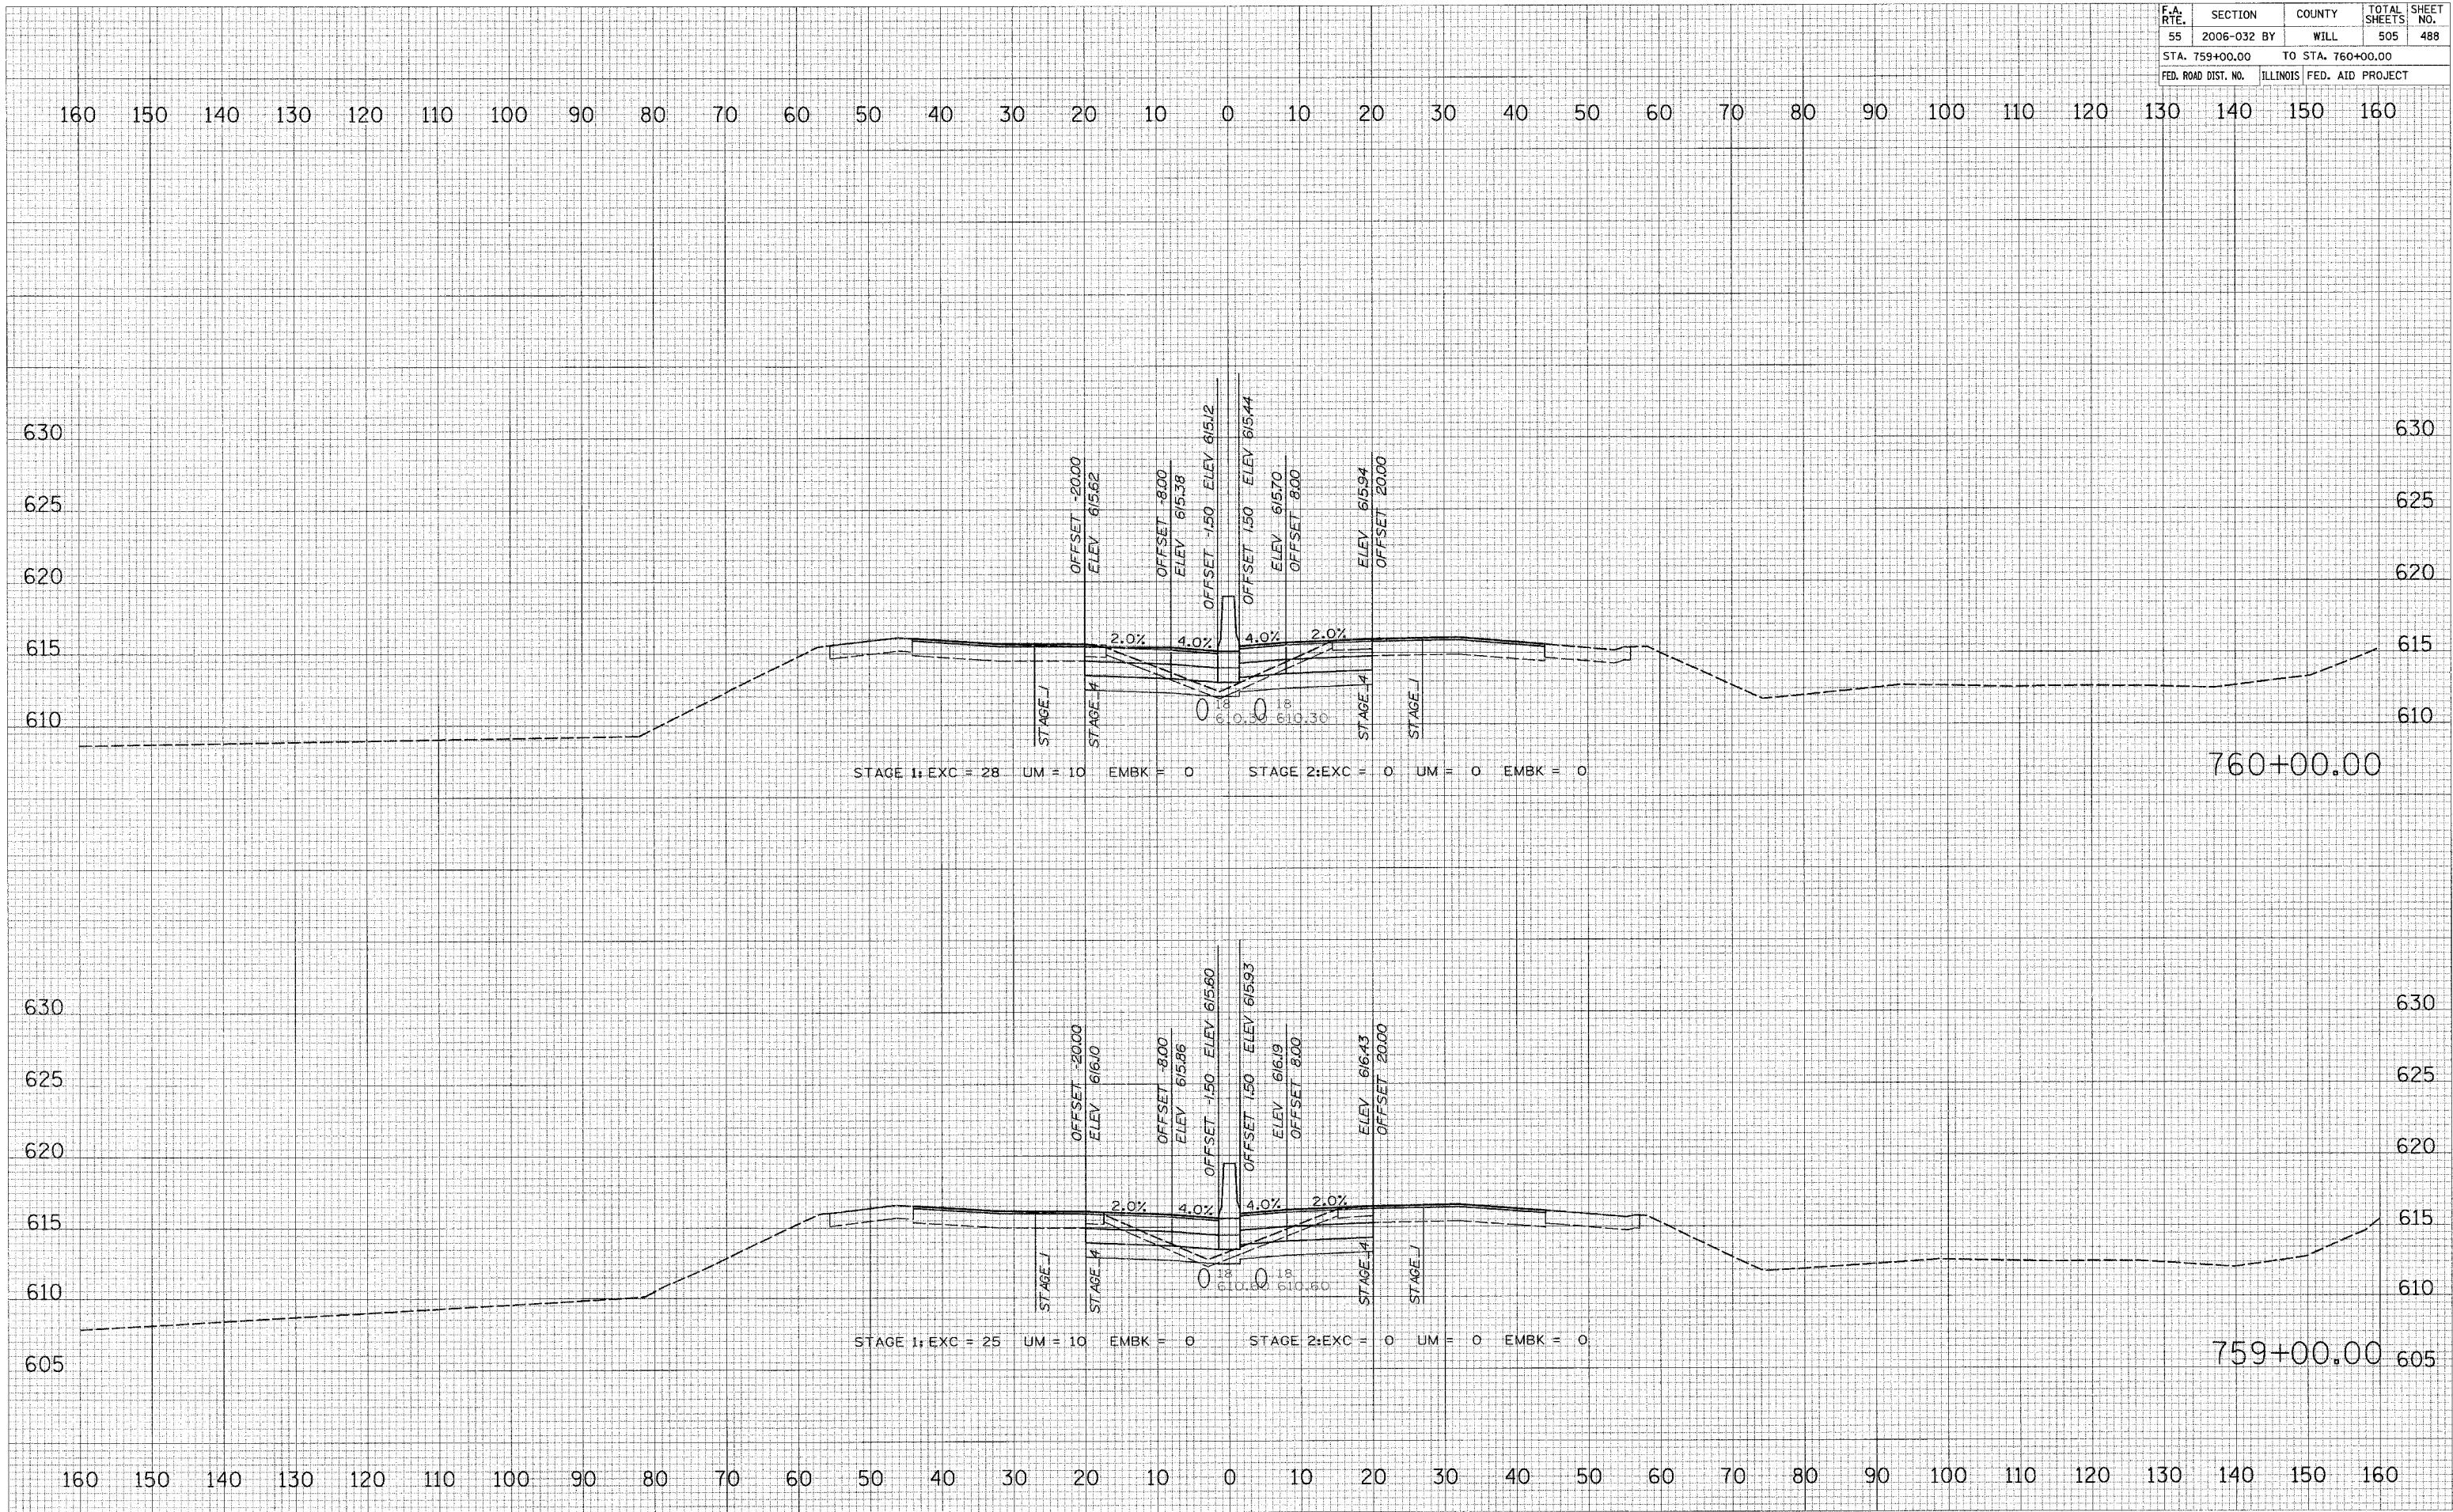

FINAL SURVEY	DATE
BY	
NO. CHECKED	
AREAS CHECKED	

ORIGINAL SURVEY	DATE
BY	
NO. CHECKED	
AREAS CHECKED	

PLOT DATE = 6/28/2006
 FILE NAME = 60B86
 PLOT SCALE = 1/4" = 10'
 USER NAME =