


F.A.I. RTE.	SECTION	COUNTY	TOTAL SHEETS	SHEET NO.
90/94	*	COOK	565	54
STA. 4504+00		TO STA. 4516+00		
FED. ROAD DIST. NO. 1		ILLINOIS FED. AID PROJECT		
62301		(2021-922 PT2 ETC 2324.6-1P) R-10		

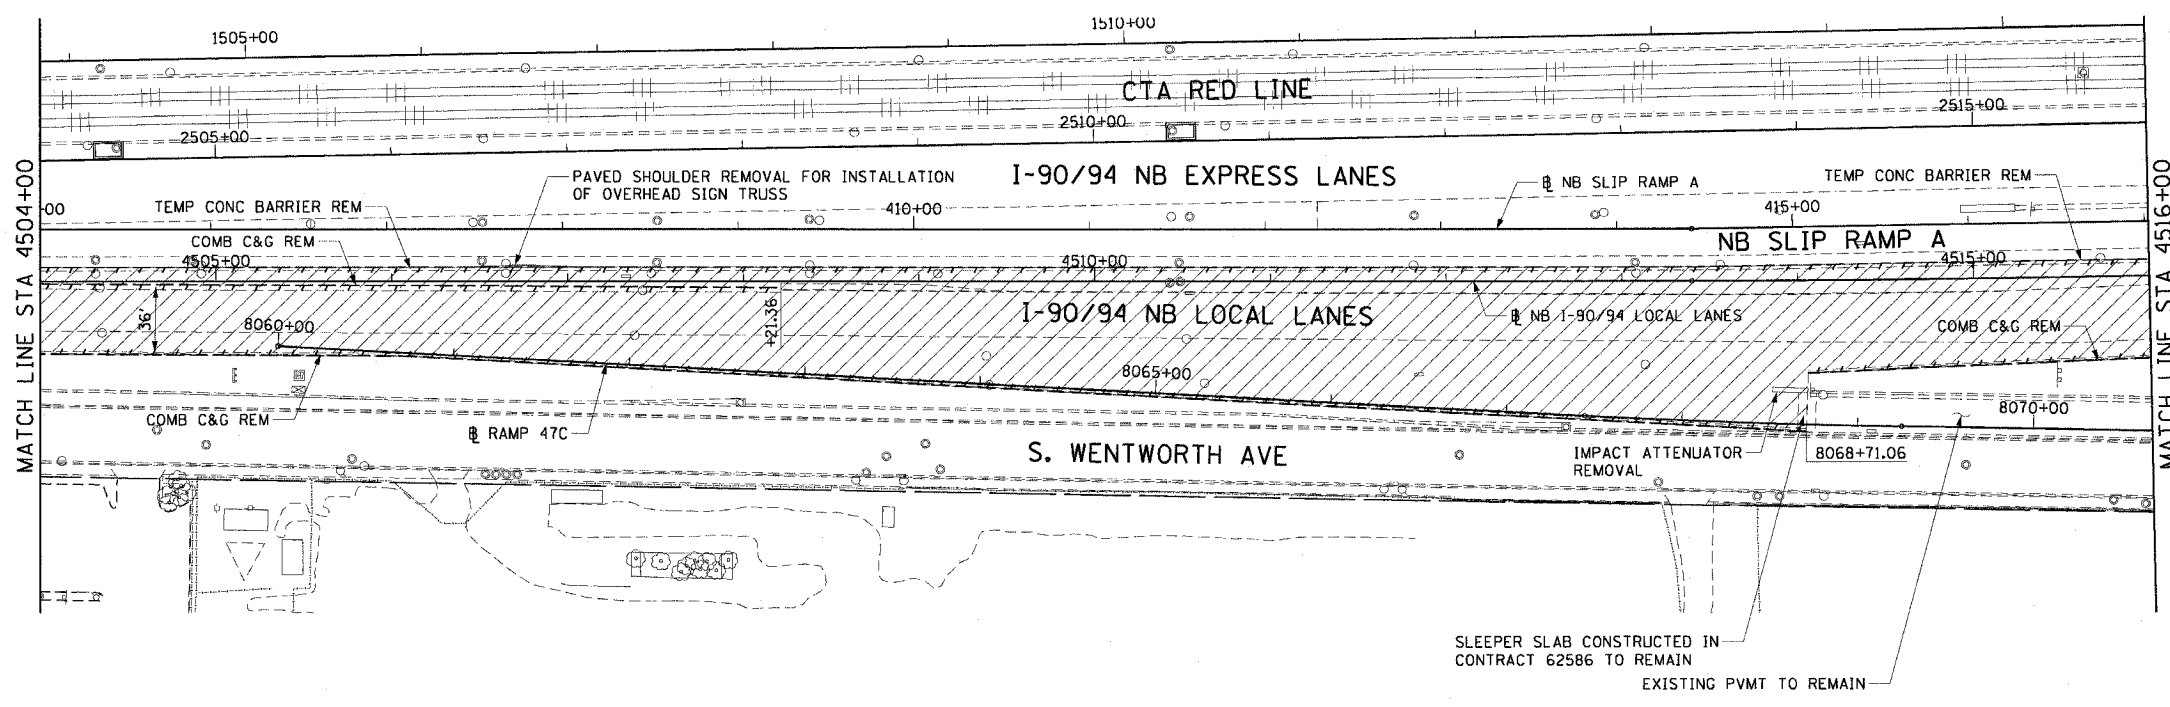


- LEGEND:**
- PAVEMENT REMOVAL
  - PAVED SHOULDER REMOVAL
  - LINEAR REMOVALS
  - TEMPORARY FENCE
  - SPOT REMOVAL
  - EX HIGH MAST TOWER LOCATION - SEE HIGH MAST TOWER SCHEDULE FOR DETAILS
- NOTES:**
- SEE PROPOSED OVERHEAD SIGN STRUCTURE DETAILS FOR LIMITS OF PAVED SHOULDER REMOVAL AT SIGN FOUNDATION LOCATIONS.

**EXISTING CONDITIONS AND REMOVAL**  
**PROPOSED IMPROVEMENTS**

- LEGEND:**
- HIGH MAST LIGHT TOWER LOCATION - SEE HIGH MAST TOWER SCHEDULE FOR DETAILS

- NOTES:**
- STATION CALLOUTS ARE FROM THE NB I-90/94 LOCAL LANES BASELINE UNLESS OTHERWISE NOTED.
  - SEE ROADWAY DETAILS FOR BARRIER WALL TRANSITIONS AT BRIDGE PIERS AND SIGN STRUCTURES.
  - SEE ALIGNMENT PLANS FOR CURVE DATA.
  - SHOULDER RUMBLE STRIPS SHALL BE CONSTRUCTED IN THE PROPOSED AND EXISTING SHOULDERS OF THE LOCAL AND EXPRESS LANES ACCORDING TO IDOT STANDARD 642001.
  - SEE STRUCTURAL PLANS FOR PROPOSED OVERHEAD SIGN LOCATIONS AND DETAILS.

PT.	STATION	OFFSET	LOC	PT.	STATION	OFFSET	LOC
F1	4505+54.04	38.00' RT	EOP	F7	4513+39.91	0.00'	EOP
F2	4505+54.04	39.00' RT	EOP	F8	8068+71.06	16.00' LT	EOP
F3	4505+72.75	39.00' RT	EOP	F9	8068+71.06	0.00'	EOP
F4	4508+72.54	38.00' RT	EOP	F10	8067+44.66	0.00'	EOP
F5	4508+72.54	39.00' RT	EOP	F11	8067+44.66	16.00' LT	EOP
F6	4513+39.91	38.00' RT	EOP				

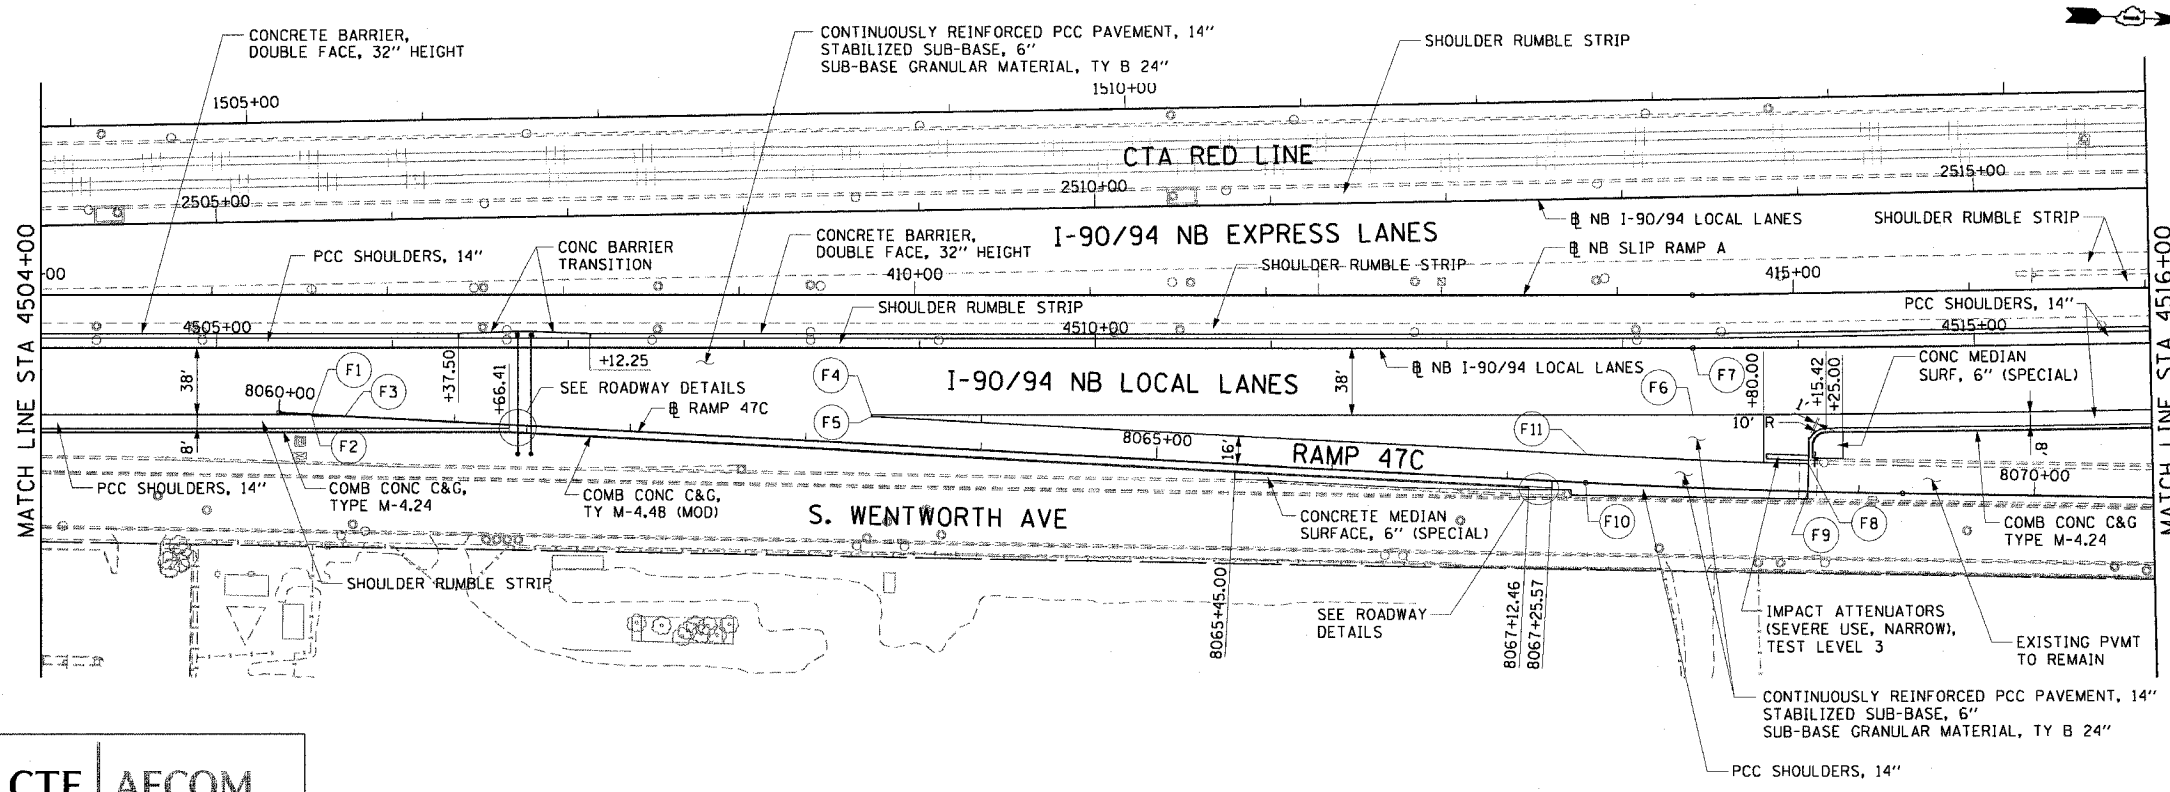

CTE | AECOM

REVISIONS	
NAME	DATE

RDY-4

ILLINOIS DEPARTMENT OF TRANSPORTATION  
F.A.I. 90/94 (DAN RYAN EXPRESSWAY)  
GARFIELD BLVD TO 31ST STREET (NB LOCAL LANES)

**EXISTING AND PROPOSED ROADWAY PLANS**

SCALE: 1"=50'  
DATE: June 9, 2006

DRAWN BY: PHP  
CHECKED BY: NJH

6/7/2006 1:47:46 PM P:\040466\civil\8-civil\8 & 15\shp\cvt\18roadway plan\9094\040466.dwg