
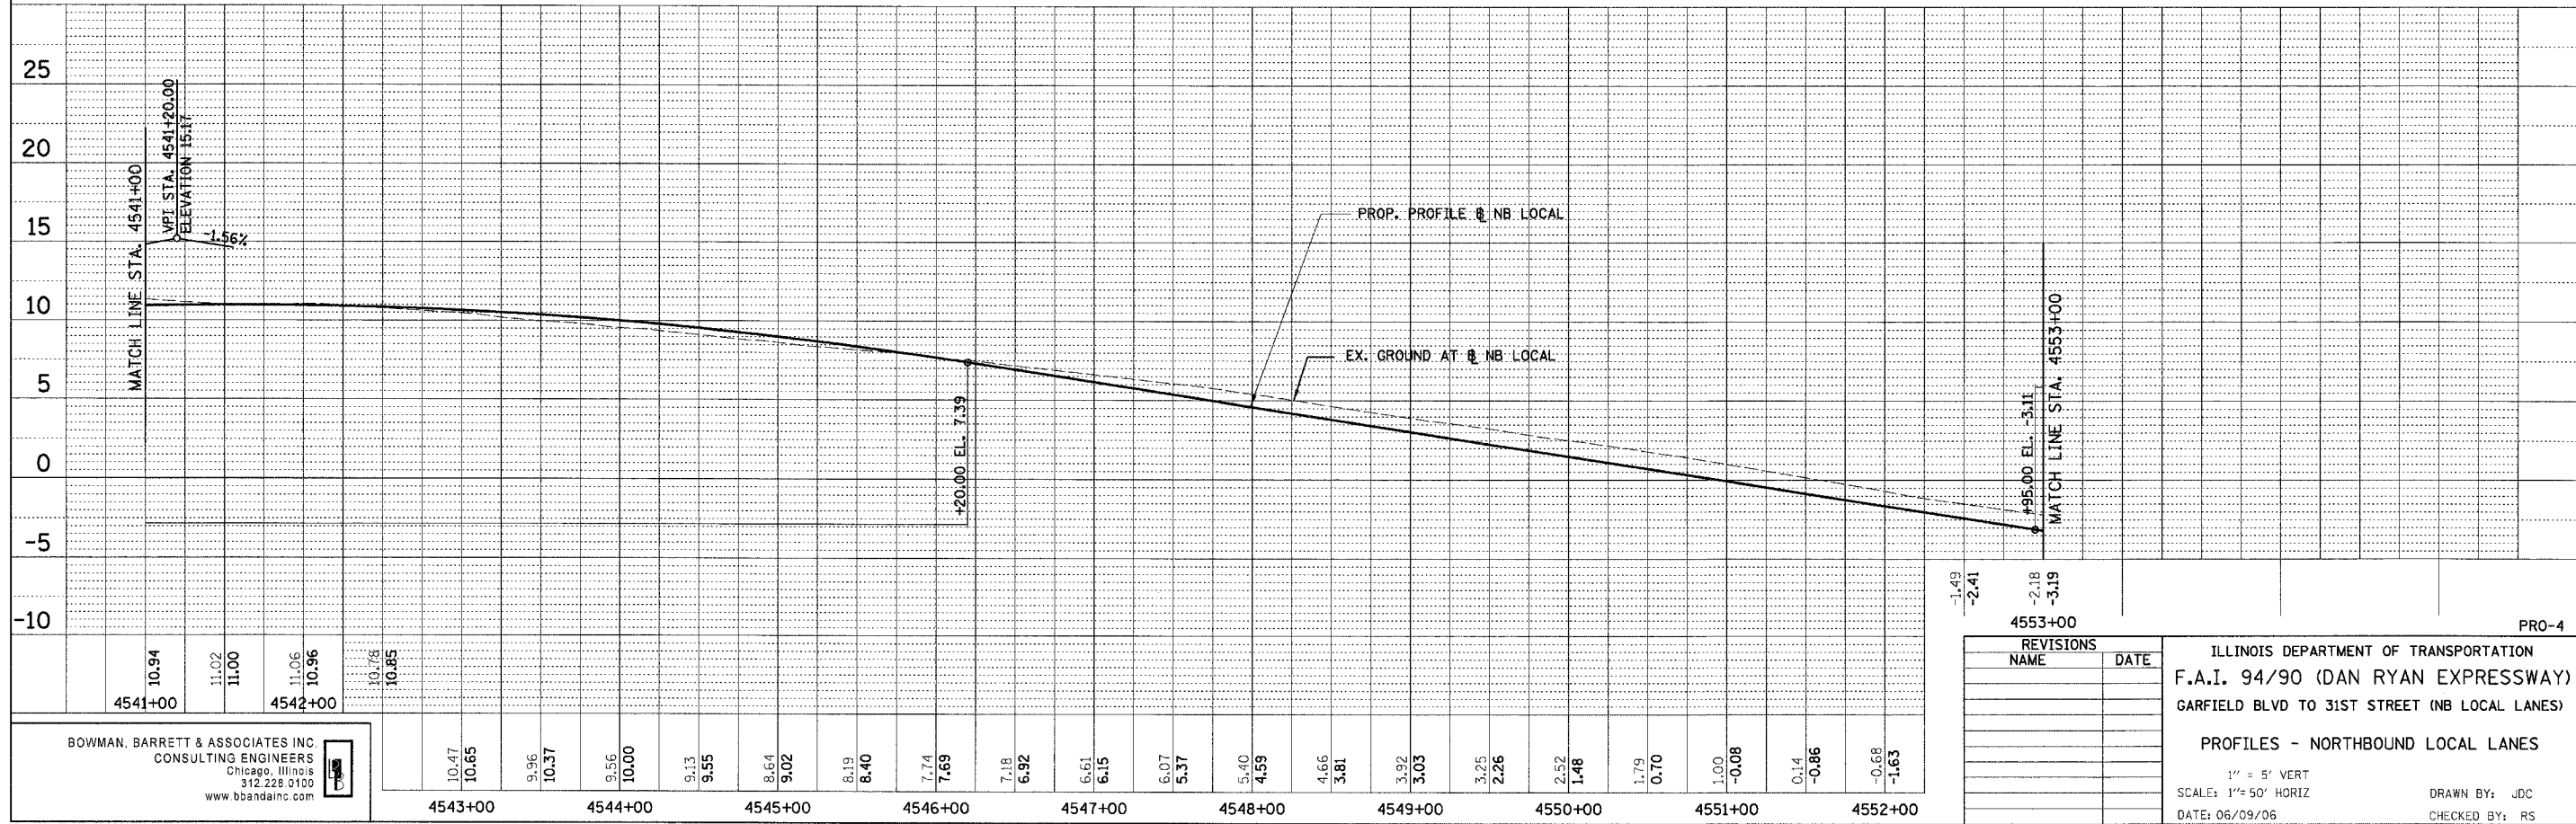


F.A.I.	SECTION	COUNTY	TOTAL SHEETS	SHEET NO.
94/90		COOK	565	69
STA.	TO STA.			
FED. ROAD DIST. NO.	ILLINOIS	FED. AID PROJECT		

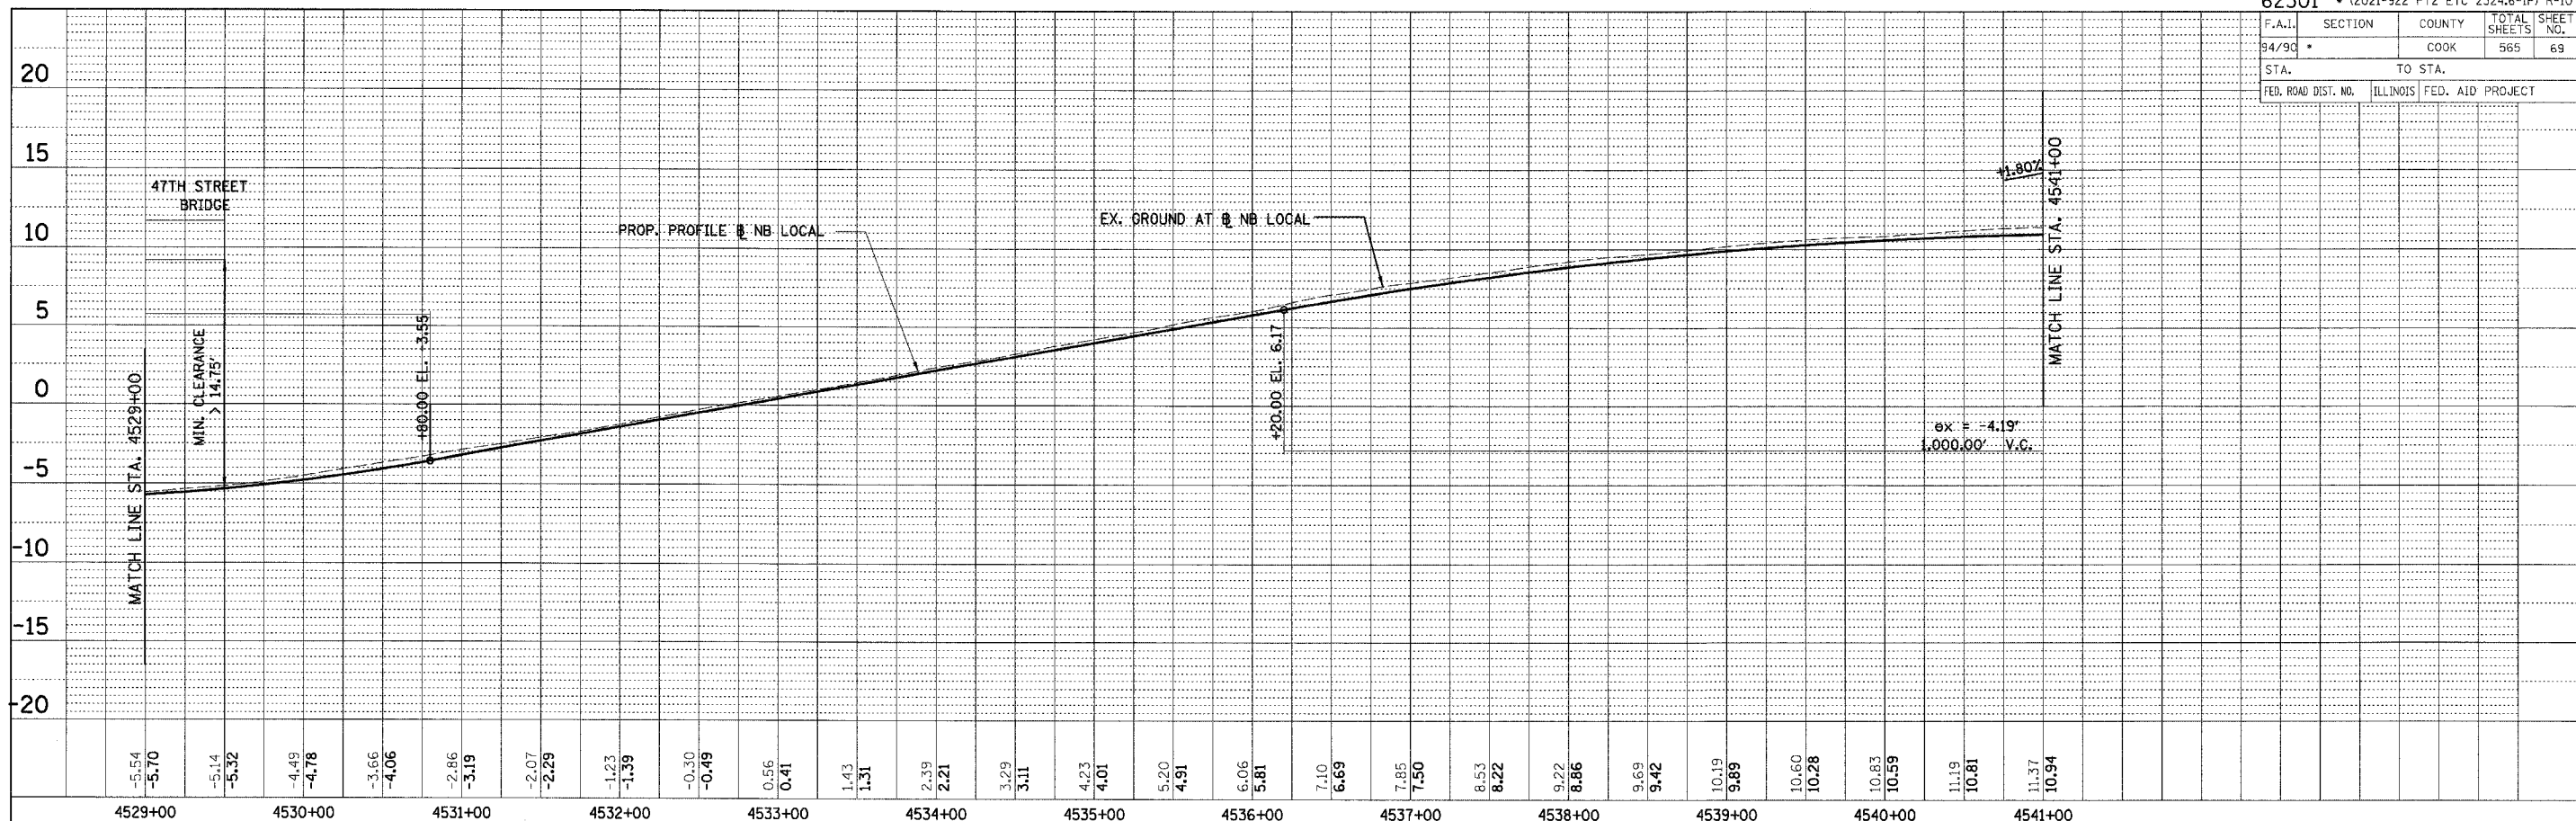

PLAN	REVISED	BY	DATE
NOTE BOOK	ALIGNED	CHECKED	
NO.		CADD FILE NAME	

PLAN	REVISED	BY	DATE
NOTE BOOK	ALIGNED	CHECKED	
NO.		CADD FILE NAME	

BOWMAN, BARRETT & ASSOCIATES INC.
CONSULTING ENGINEERS
Chicago, Illinois
312.228.0100
www.bbainc.com

REVISIONS	DATE
NAME	

ILLINOIS DEPARTMENT OF TRANSPORTATION
F.A.I. 94/90 (DAN RYAN EXPRESSWAY)
GARFIELD BLVD TO 31ST STREET (NB LOCAL LANES)
PROFILES - NORTHBOUND LOCAL LANES
SCALE: 1" = 50' HORIZ
DATE: 06/09/06
DRAWN BY: JDC
CHECKED BY: RS

6/7/2006 12:23:37 PM