
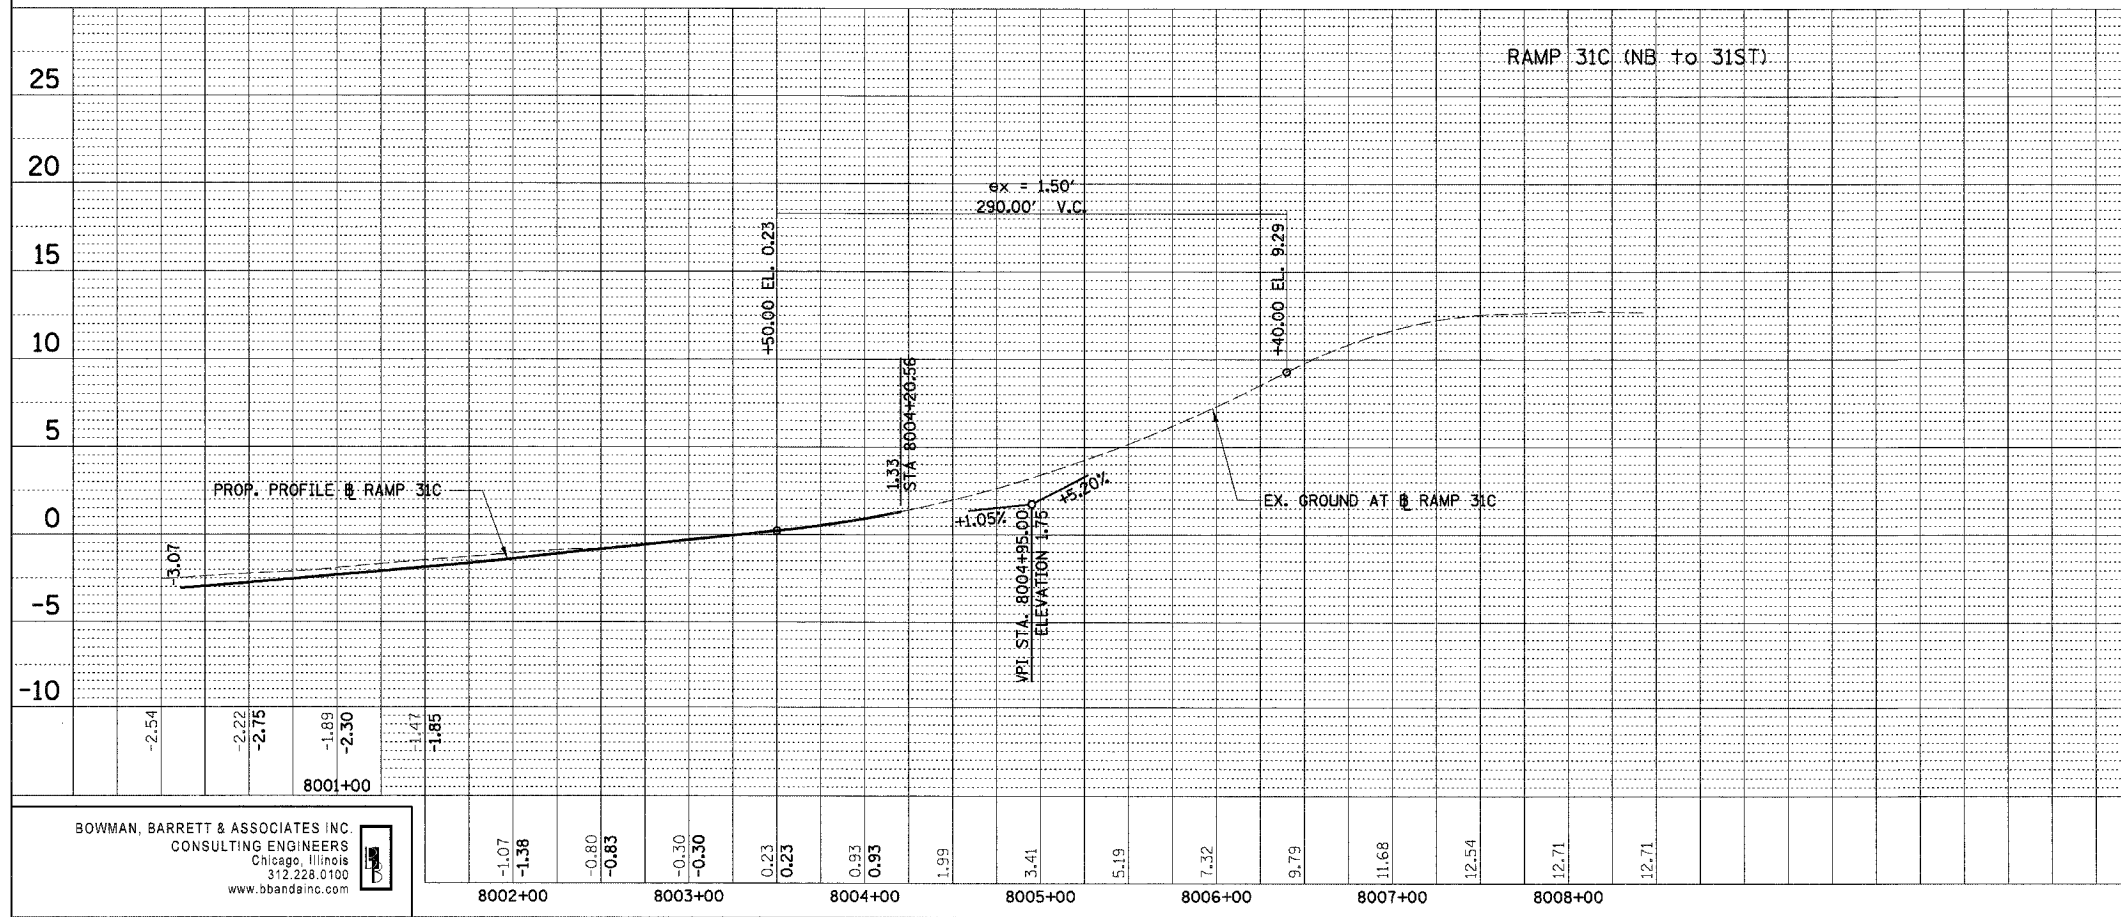


F.A.I.	SECTION	COUNTY	TOTAL SHEETS	SHEET NO.
94/90		COOK	565	78
STA.		TO STA.		
FED. ROAD DIST. NO.	ILLINOIS	FED. AID PROJECT		

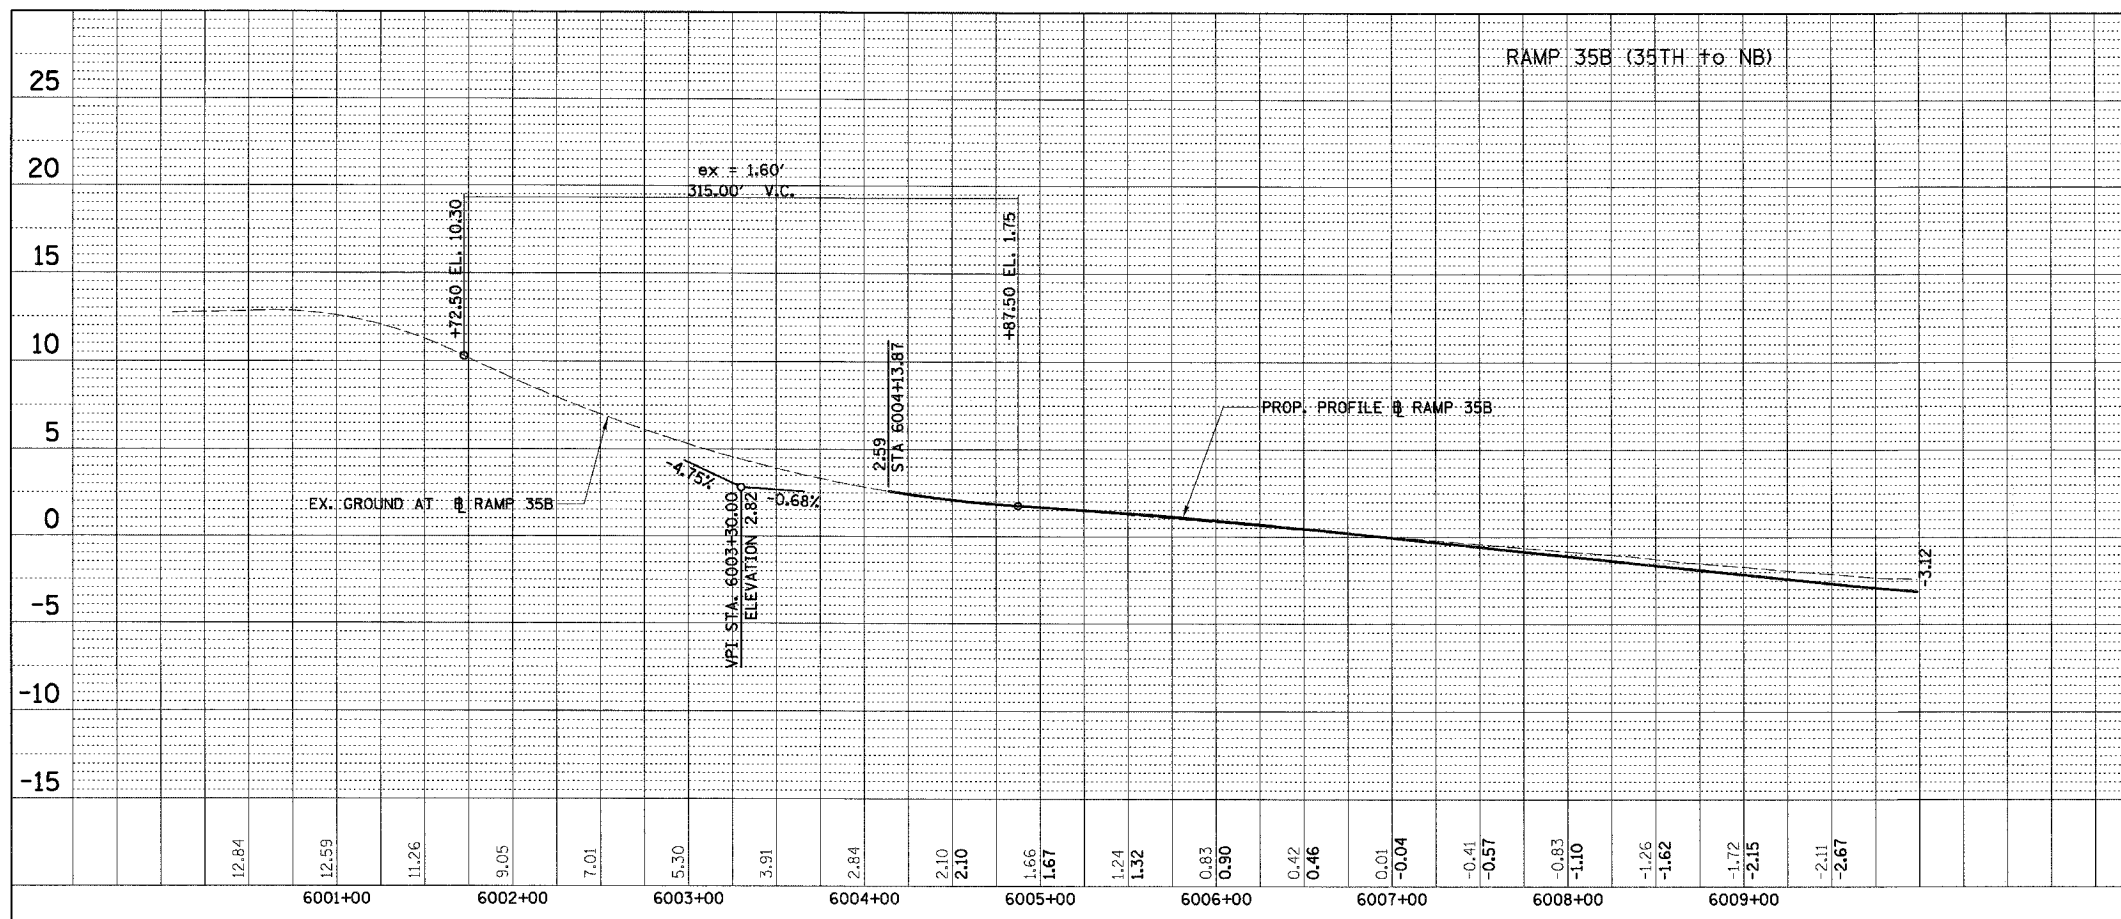

PLAN	REVISION	BY	DATE
NO.	NO.		

PLAN	REVISION	BY	DATE
NO.	NO.		

BOWMAN, BARRETT & ASSOCIATES INC.  
 CONSULTING ENGINEERS  
 Chicago, Illinois  
 312.228.0100  
 www.bbainc.com

REVISIONS	
NAME	DATE

ILLINOIS DEPARTMENT OF TRANSPORTATION  
 F.A.I. 94/90 (DAN RYAN EXPRESSWAY)  
 GARFIELD BLVD TO 31ST STREET (NB LOCAL LANES)  
 PROFILES - RAMPS 35B AND 31C  
 SCALE: 1" = 5' VERT  
 DATE: 06/09/06  
 DRAWN BY: JDC  
 CHECKED BY: RS

PRO-13

6/7/2006 10:26:08 PM