

F.A.I.	SECTION	COUNTY	TOTAL SHEETS	SHEET NO.
94/90		COOK	565	227
STA.	TO STA.			
FED. ROAD DIST. NO.	ILLINOIS	FED. AID PROJECT		
62301	*(2021-922 PT2 ETC 2324.6-1P) R-10			

PI	STATION	OFFSET
E1	4532+70.61	00.00' RT
E2	4535+70.61	00.00' RT
E3	4538+49.44	36.00' RT
E4	6064+73.20	16.00' LT



- NOTES:
1. ALL PAVEMENT MARKINGS MUST BE POLYUREA
 2. FOR PAVEMENT MARKING DETAILS, SEE DISTRICT 1 STANDARDS TC-12 AND TC-13.

PI	STATION	OFFSET
E5	4542+13.87	36.00' RT
E6	2543+37.04	36.00' RT
E7	817+38.29	16.00' LT
E8	816+59.86	16.00' LT
E9	816+59.86	00.00' RT
E10	4542+61.71	00.00' RT
E11	4545+98.99	36.00' RT
E12	4548+91.39	36.00' RT
E13	8054+27.30	16.00' LT



REVISIONS	
NAME	DATE

PM-04
 ILLINOIS DEPARTMENT OF TRANSPORTATION
 F.A.I. 94/90 (DAN RYAN EXPRESSWAY)
 GARFIELD BLVD TO 31ST STREET (NB LOCAL LANES)
 PROPOSED PAVEMENT MARKING PLANS
 SCALE: 1"=50'
 DATE: 06/09/06
 DRAWN BY: RA
 CHECKED BY: RS

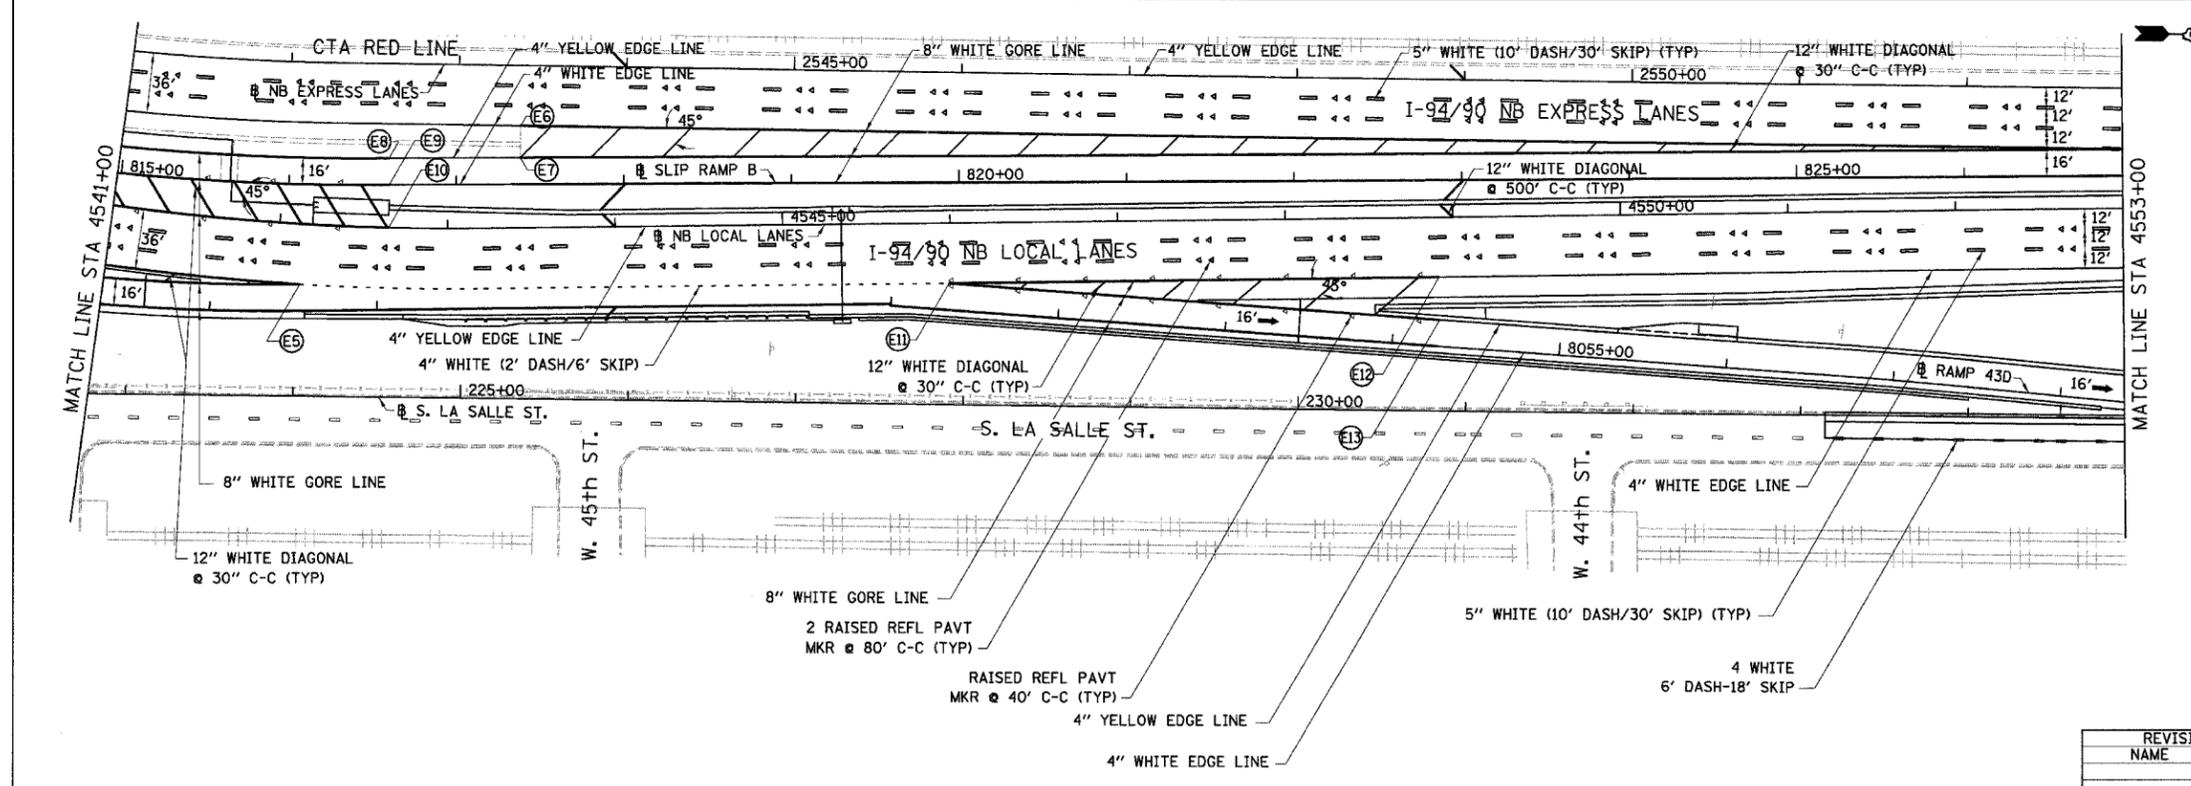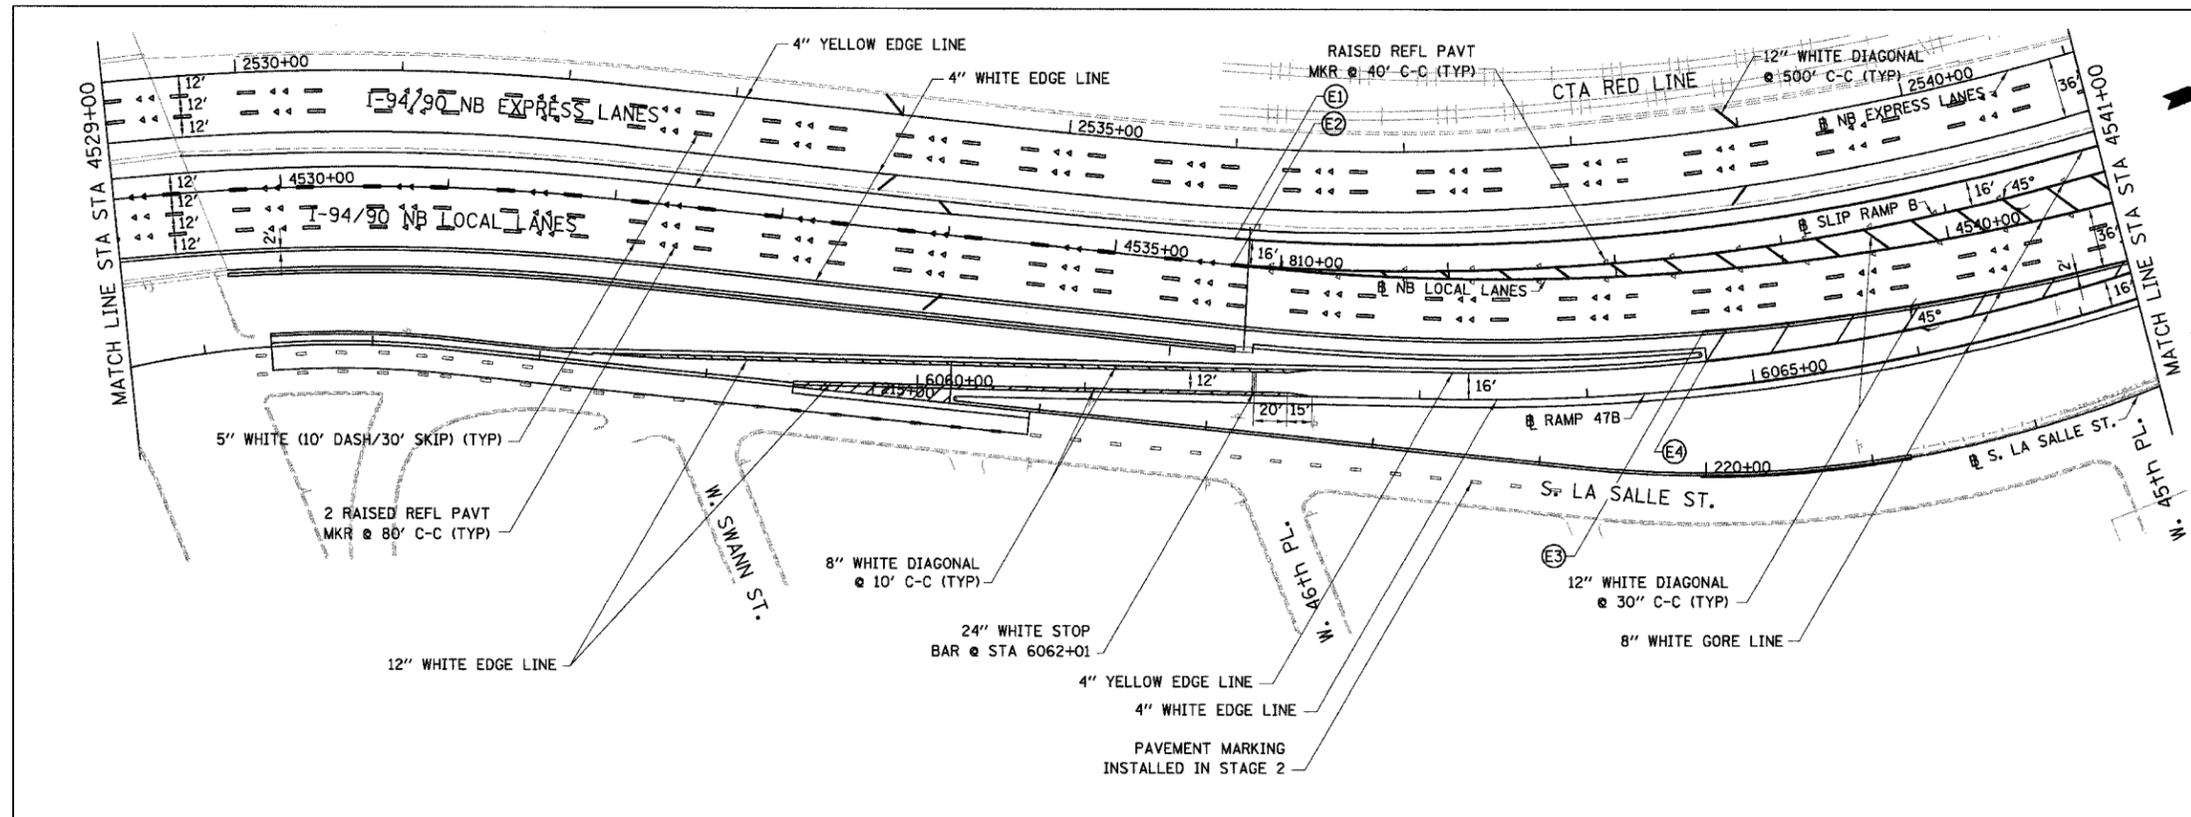

BOWMAN, BARRETT & ASSOCIATES INC.
 CONSULTING ENGINEERS
 Chicago, Illinois
 312.228.0100
 www.bbainc.com

6/7/2006
 16:20 PM
 I:\650\cadd\94\90\9490\9490.dwg