



F.A.I. RTE.	SECTION	COUNTY	TOTAL SHEETS	SHEET NO.
90/94	*	COOK	565	320
STA.	TO STA.			
FED. ROAD DIST. NO. 1	ILLINOIS	FED. AID PROJECT		
62301	* (2021-922 PT2 ETC 2324.6-1P) R-10			

NOTES:


1. SEE DRAWING EI-106 FOR ELECTRICAL DUCTBANK DETAILS.
2. SEE DRAWING EI-108 FOR EXISTING CONDITIONS.
3. EXTEND 4" RACEWAYS FROM EXISTING DUCTBANK TO HANDHOLE. COORDINATE WORK WITH SHOULDER CONSTRUCTION. ALL CONDUIT SHALL BE ENCASED IN REINFORCED CONCRETE.
4. ADJUST HANDHOLE LOCATION AS REQUIRED TO ACCOMMODATE EXISTING CONDITIONS. FINAL LOCATION MUST BE APPROVED BY THE ENGINEER.
5. ONLY TWO OF THE SURVEILLANCE RACEWAYS ARE ROUTED THROUGH THE HANDHOLE. THE BOTTOM SURVEILLANCE RACEWAY IS FOR THE BACKBONE FIBER OPTIC CABLE AND MUST BYPASS THE HANDHOLE.

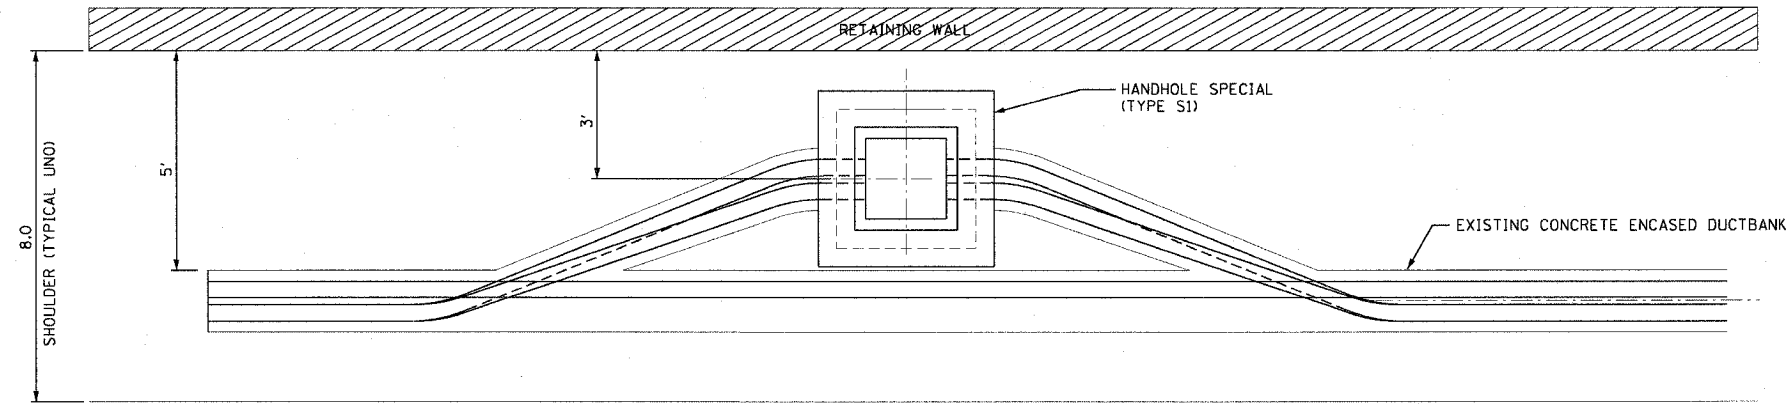

TOP VIEW

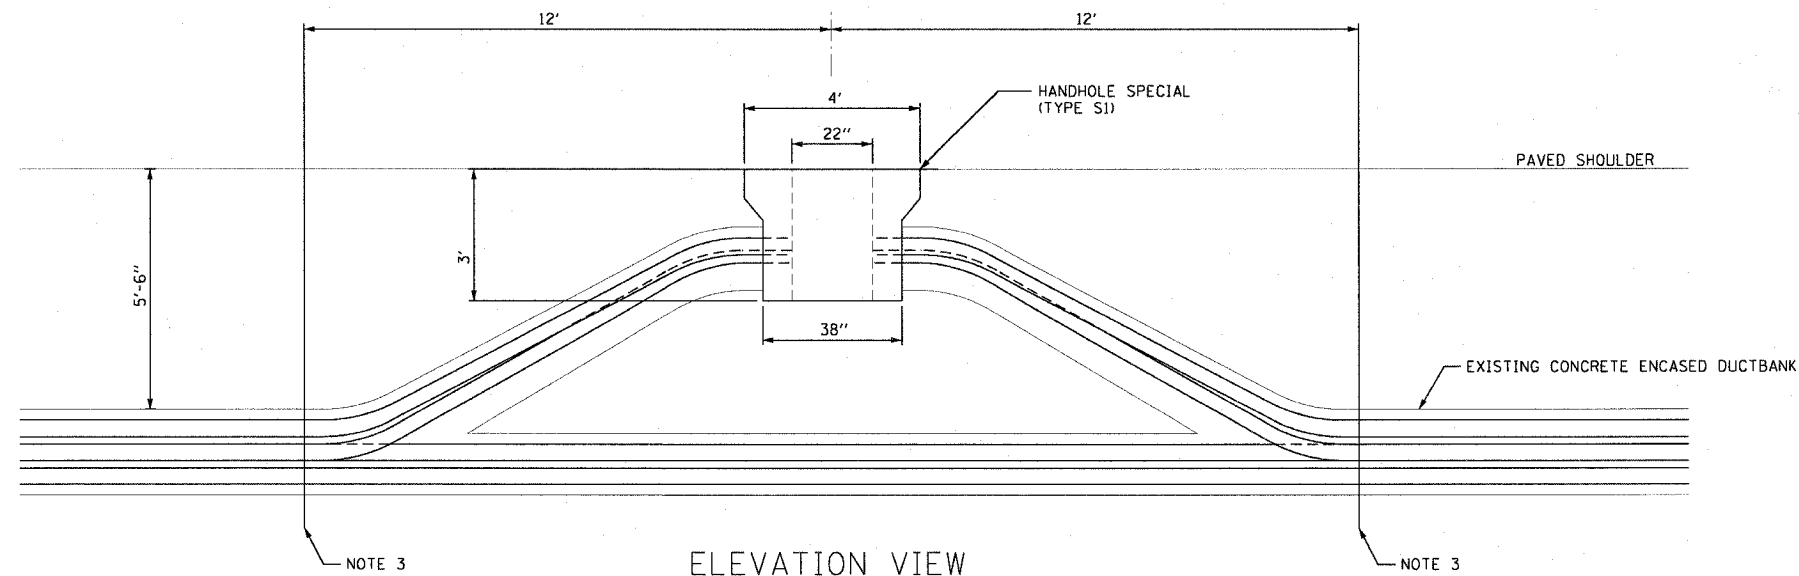

ELEVATION VIEW

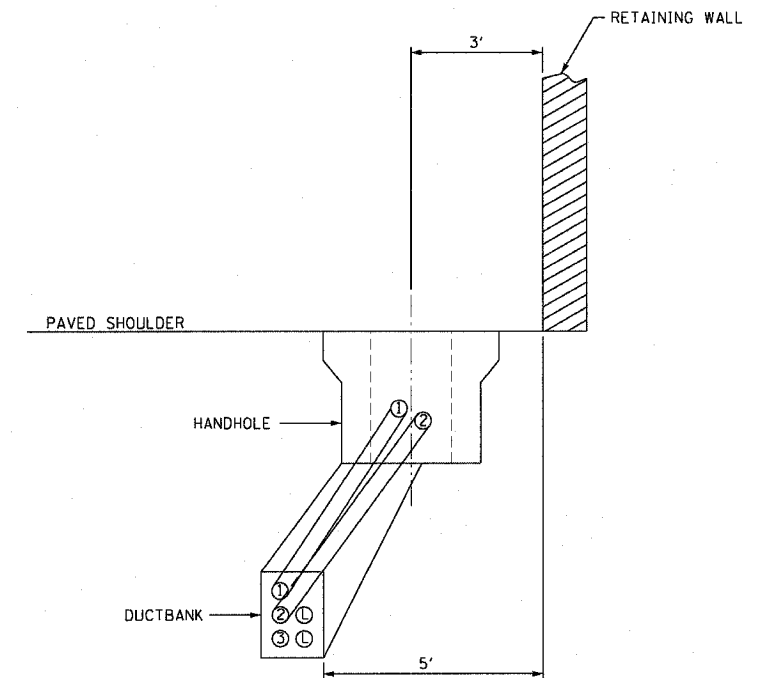

SIDE VIEW

CTE | AECOM

REVISIONS	
NAME	DATE

ILLINOIS DEPARTMENT OF TRANSPORTATION
 F.A.I. 90/94 (DAN RYAN EXPRESSWAY)
 GARFIELD BLVD TO 31ST STREET (NB LOCAL LANES)
 DUCTBANK ROUTING
 INTO HANDHOLE

SCALE: NOT TO SCALE
 DATE: June 9, 2006
 DRAWN BY: HAR
 CHECKED BY: JPC

EI-109

I:\projects\9094\9406\9406-nb-ctrs\18 & 19\contract\18\st\ei109.dwg