


F.A.I. RTE.	SECTION	COUNTY	TOTAL SHEETS	SHEET NO.
90/94		COOK	565	323
STA.	TO STA.			
FED. ROAD DIST. NO. 1	ILLINOIS	FED. AID PROJECT		
62301	• (2021-922 PT2 ETC 2324.6-1P) R-10			

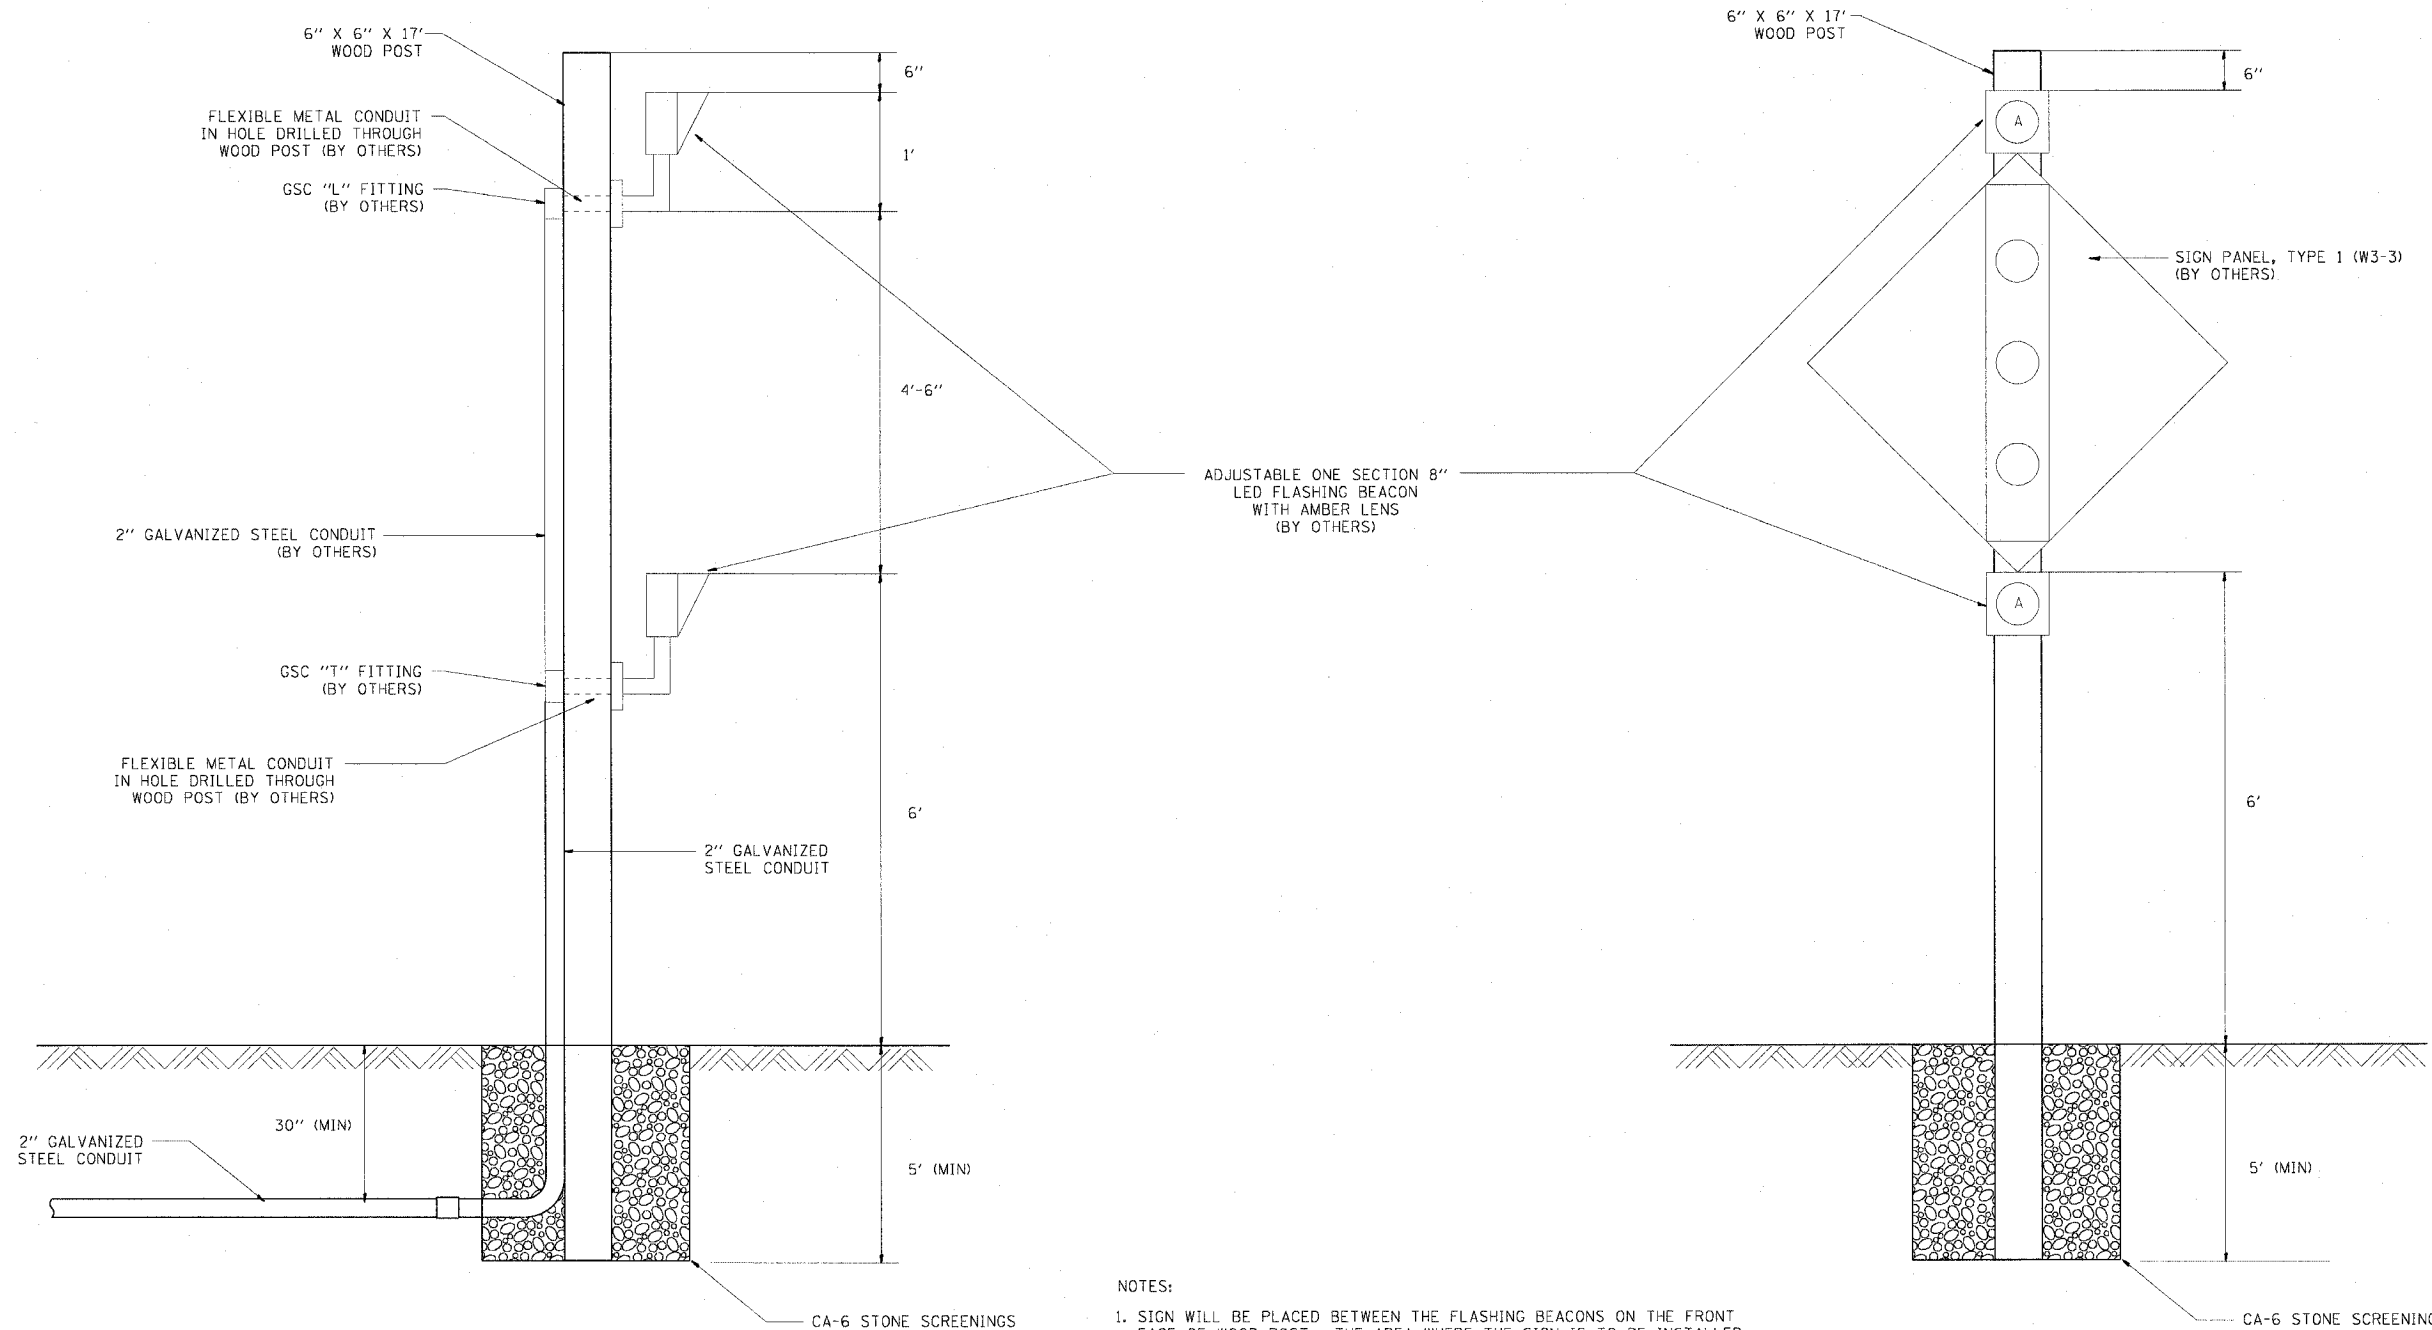

- NOTES:
- SIGN WILL BE PLACED BETWEEN THE FLASHING BEACONS ON THE FRONT FACE OF WOOD POST. THE AREA WHERE THE SIGN IS TO BE INSTALLED (4'-6" DIMENSION) MUST BE KEPT FREE OF CONDUIT AND CONNECTIONS TO PREVENT INTERFERENCE WITH SIGN PLACEMENT.
 - FOR WOOD POST INSTALLATION DETAILS, SEE SECTION 730 OF THE STANDARD SPECIFICATIONS.
 - ALL ITEMS MARKED BY OTHERS WILL BE INSTALLED IN CONTRACT NUMBER 62583.

REVISIONS	
NAME	DATE

ILLINOIS DEPARTMENT OF TRANSPORTATION
 F.A.I. 90/94 (DAN RYAN EXPRESSWAY)
 GARFIELD BLVD TO 31ST STREET (NB LOCAL LANES)
**RAMP METER FLASHER ON
 WOOD SIGN SUPPORT DETAIL**

SCALE: NOT TO SCALE
 DATE: June 9, 2006
 DRAWN BY: HAR
 CHECKED BY: JPC



EI-112
 05/07/2006 10:50:44 AM