

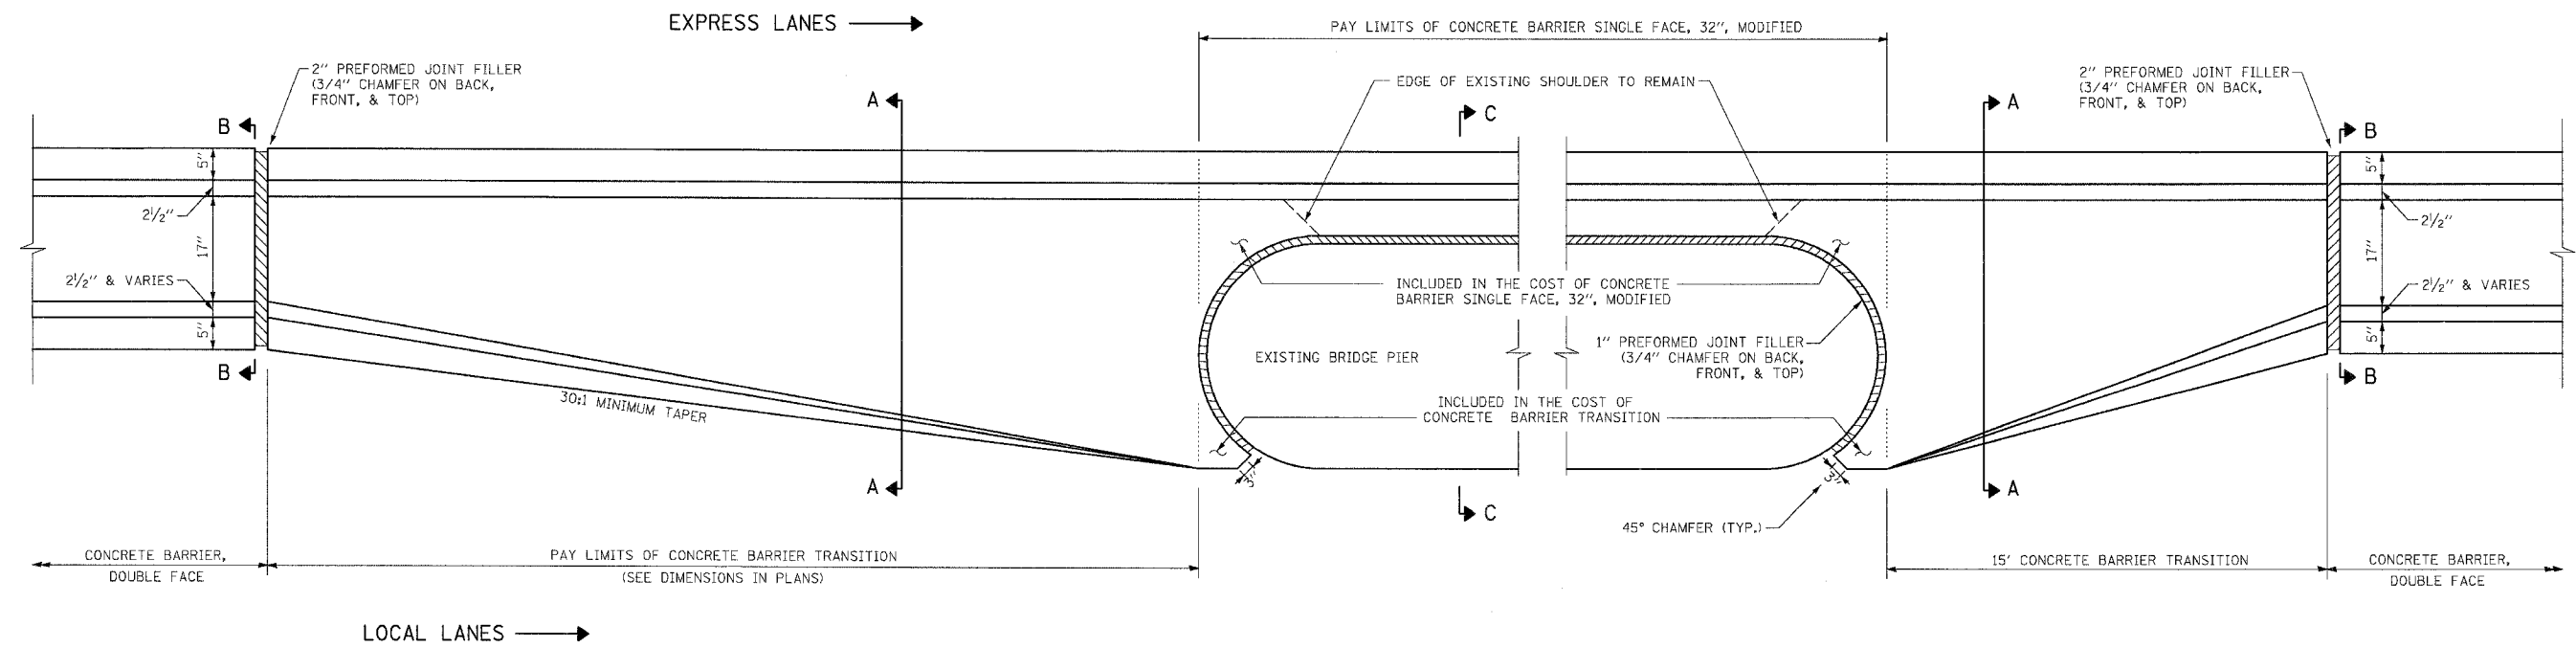
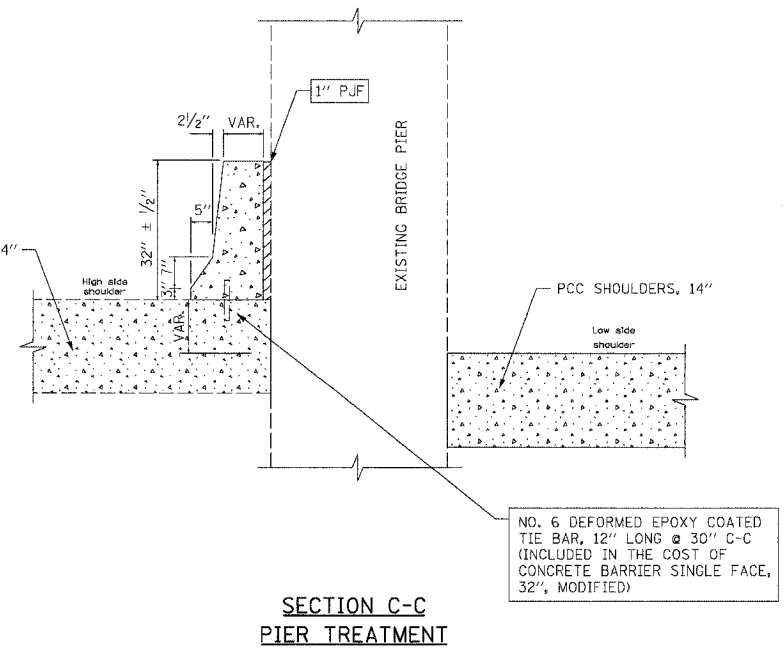


F.A.I.	SECTION	COUNTY	TOTAL SHEETS	SHEET NO.
94/90		COOK	565	332
STA.	TO STA.			
FED. ROAD DIST. NO.	ILLINOIS FED. AID PROJECT			
62301	• (2021-922 PT2 ETC 2324.6-IP) R-10			

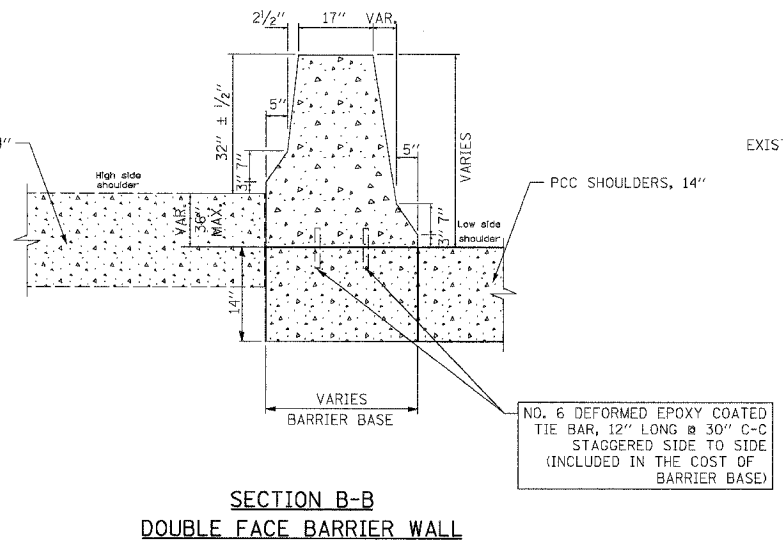

DETAIL OF CONCRETE BARRIER TRANSITION AND CONCRETE BARRIER SINGLE FACE, 32", MODIFIED AT EXISTING MEDIAN BRIDGE PIERS

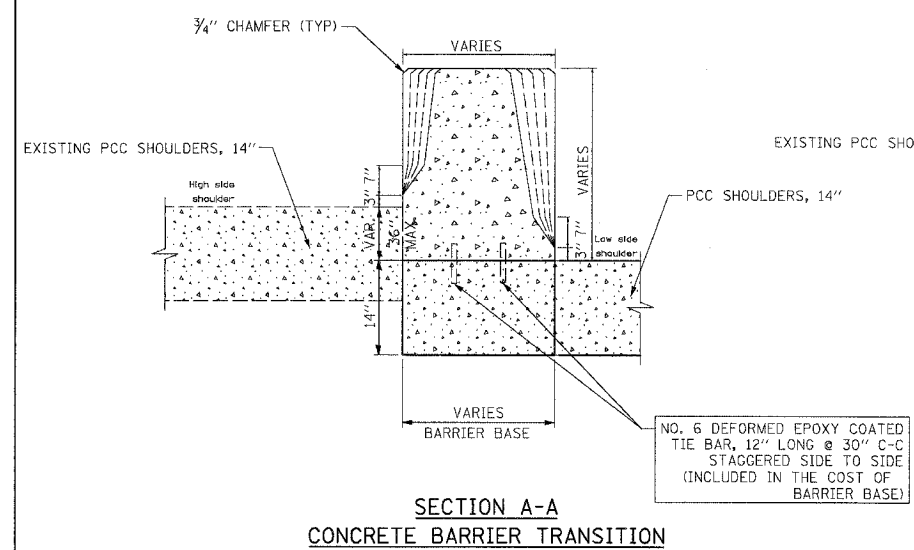

- NOTE:
1. ALL TRANSITIONS PAID FOR AS CONCRETE BARRIER TRANSITION
 2. THIS DETAIL APPLIES TO THE BRIDGE PIER TREATMENTS AT THE FOLLOWING BRIDGES: 43RD STREET, ROOT STREET, PERSHING ROAD, 35TH STREET, AND 33RD STREET. SEE DETAIL RDT-2 FOR ALL OTHER BRIDGE PIER TREATMENTS.

REVISIONS	
NAME	DATE

ILLINOIS DEPARTMENT OF TRANSPORTATION
**F.A.I. 94/90 (DAN RYAN EXPRESSWAY)
 GARFIELD BLVD TO 31ST STREET (NB LOCAL LANES)**

**ROADWAY DETAILS
 BRIDGE PIER TREATMENT**

SCALE: NTS
 DATE: 06/09/06

DRAWN BY: JDC
 CHECKED BY: RS

BOWMAN, BARRETT & ASSOCIATES INC.
 CONSULTING ENGINEERS
 Chicago, Illinois
 312.228.0100
 www.bbainc.com

RDT-2B
 6/7/2006