
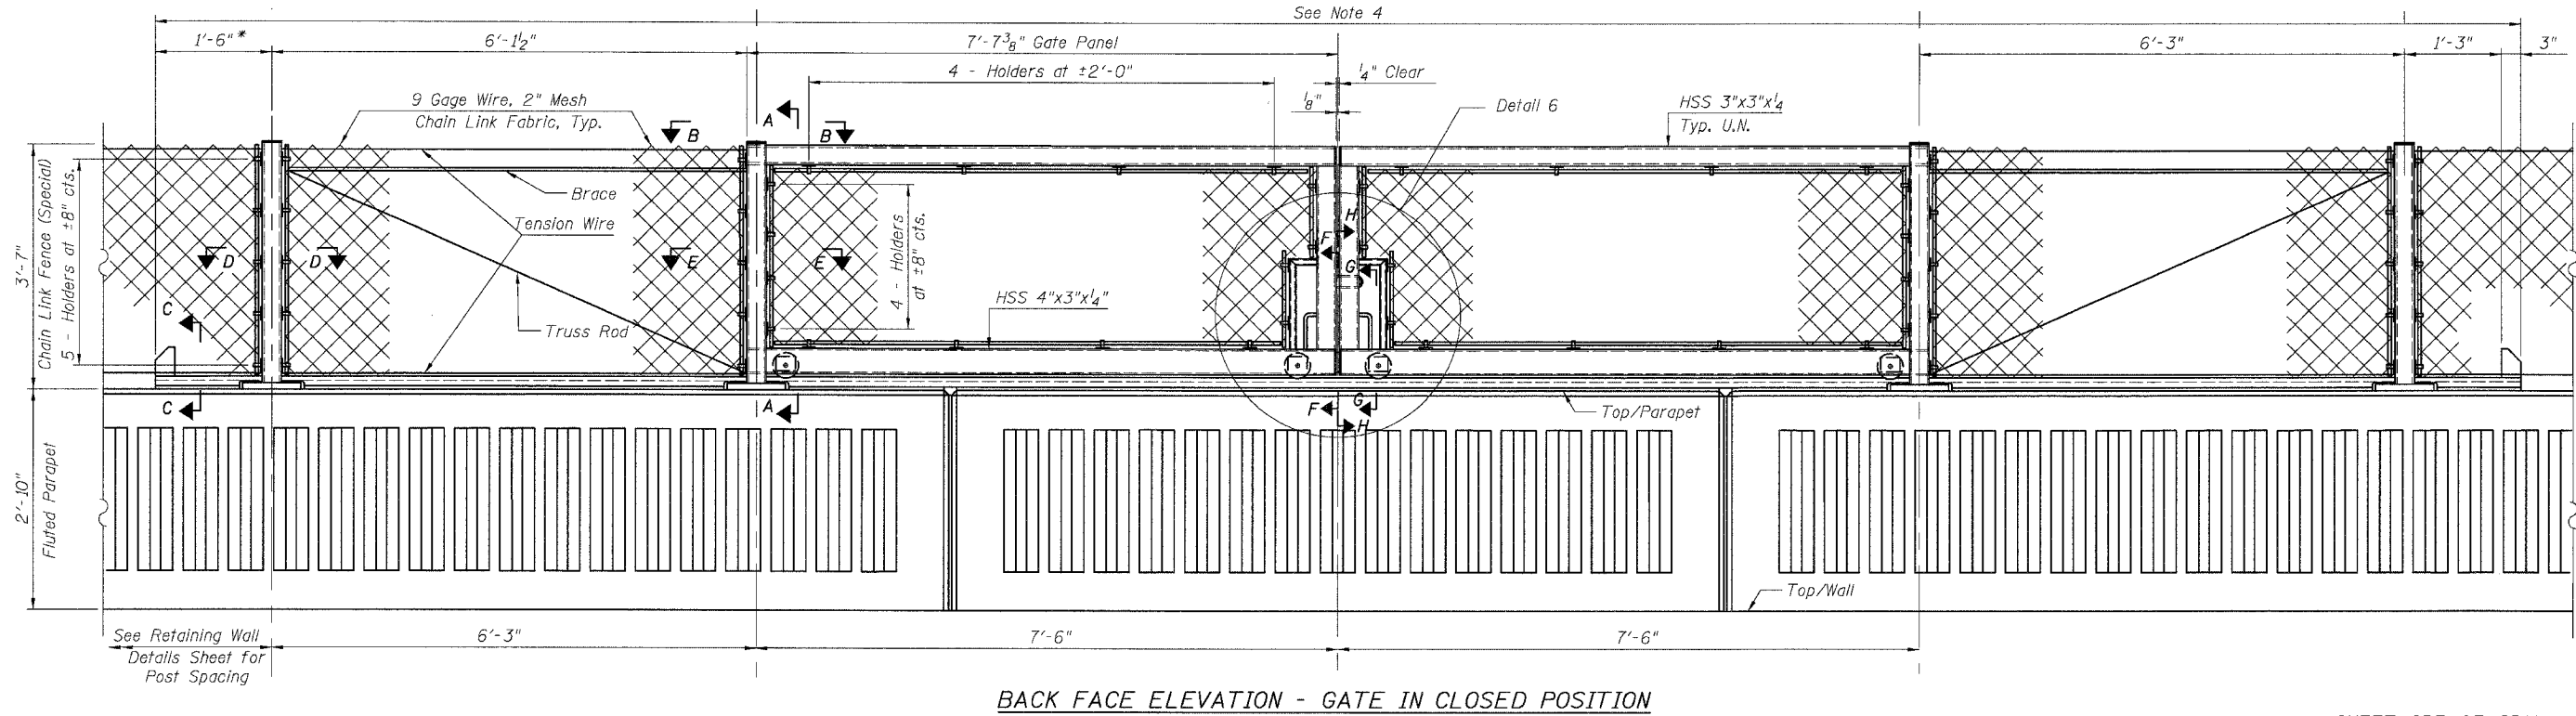


F.A.I.	SECTION	COUNTY	TOTAL SHEETS	SHEET NO.
94/90		COOK	565	417
STA.	TO STA.			
FED. ROAD DIST. NO.	ILLINOIS	FED. AID PROJECT		
62301	*(2021-922 PT2 ETC 2324.6-1P) R-10			

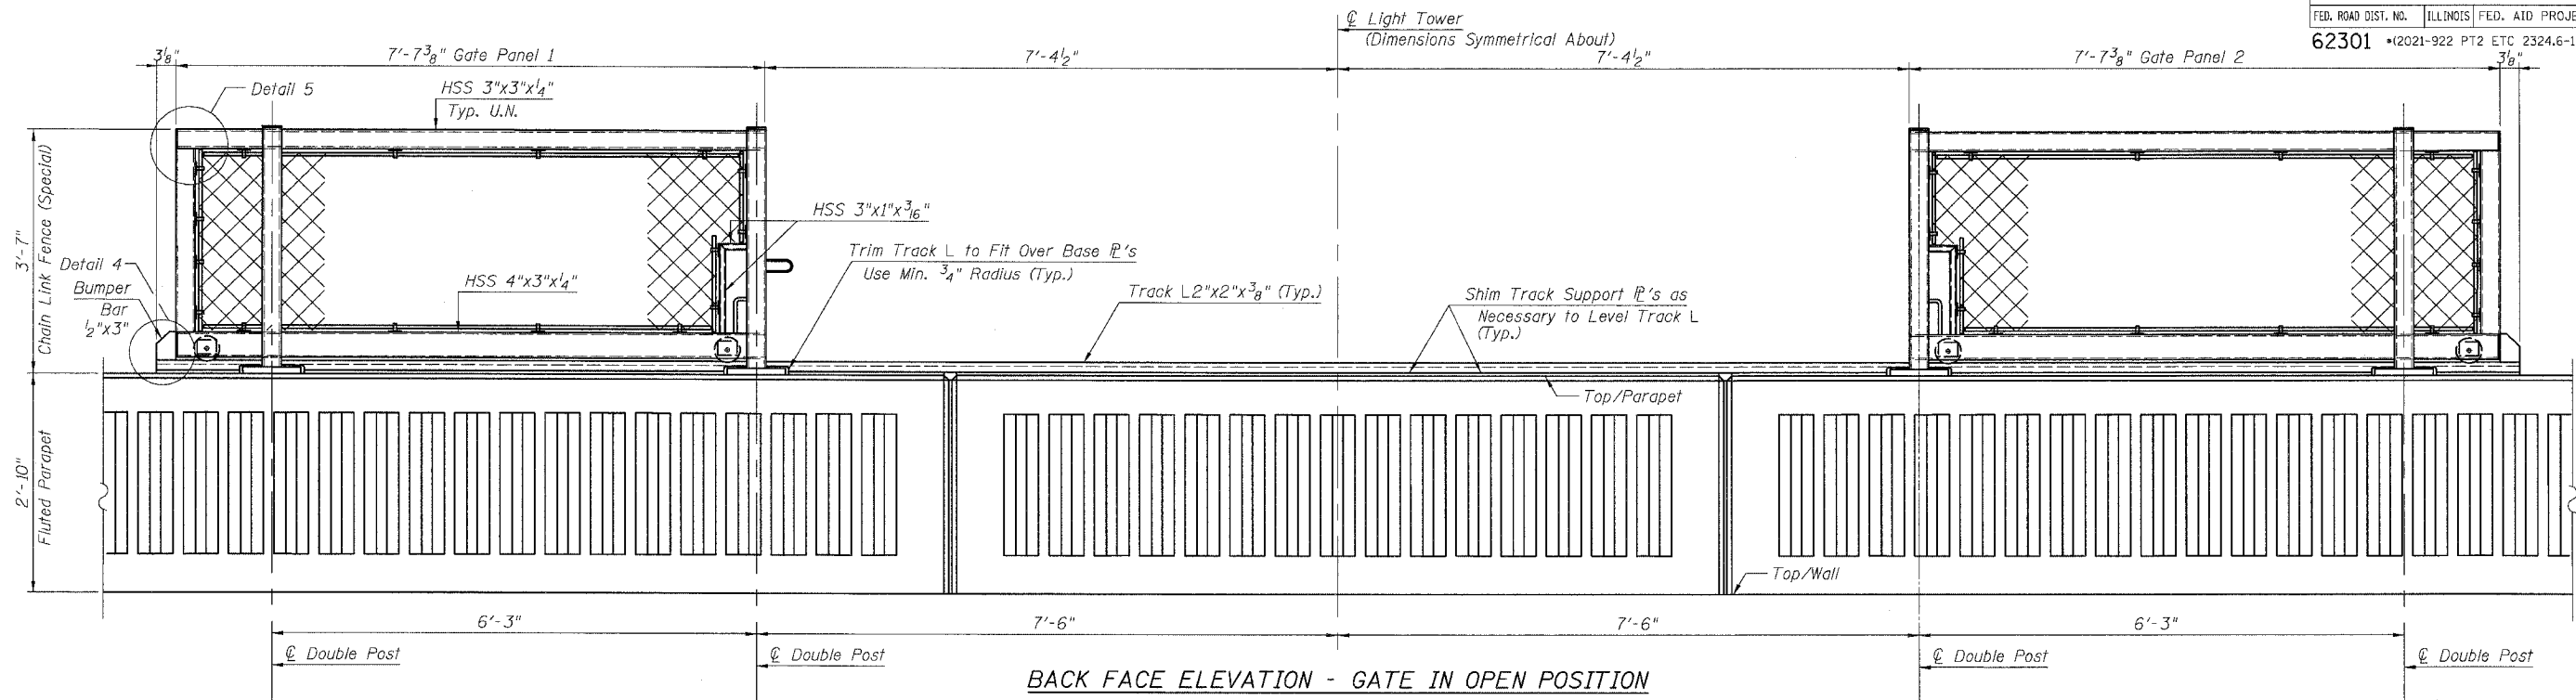

- NOTES:**
- For Notes see Sheet SD2A.
  - For Sections A-A, B-B, D-D and E-E see Sheet SD4.
  - For Sections C-C, F-F, G-G & H-H and Details 4, 5 & 6 see Sheet SD5.

- NOTES (cont'd.):**
- Pay Limits for "Chain Link Gates (Special)", Fence Fabric over length denoted by (\*) shall be included with "Chain Link Fence, 42" Attached to Structure (Special)".

BOWMAN, BARRETT & ASSOCIATES INC.  
CONSULTING ENGINEERS  
Chicago, Illinois  
312.228.0100  
www.bbainc.com

REVISIONS	
NAME	DATE

SHEET SD3 OF SD11  
ILLINOIS DEPARTMENT OF TRANSPORTATION  
F.A.I. 94/90 (DAN RYAN EXPRESSWAY)  
GARFIELD BLVD TO 31ST STREET (NB LOCAL LANES)  
CHAIN LINK FENCE, 42"  
ATTACHED TO STRUCTURE (SPECIAL)  
TYPICAL GATE ELEVATIONS  
SCALE: NTS  
DATE: JUNE 9, 2006  
DRAWN BY: MTR  
CHECKED BY: BLU

6/7/2006 5:23:34 PM