
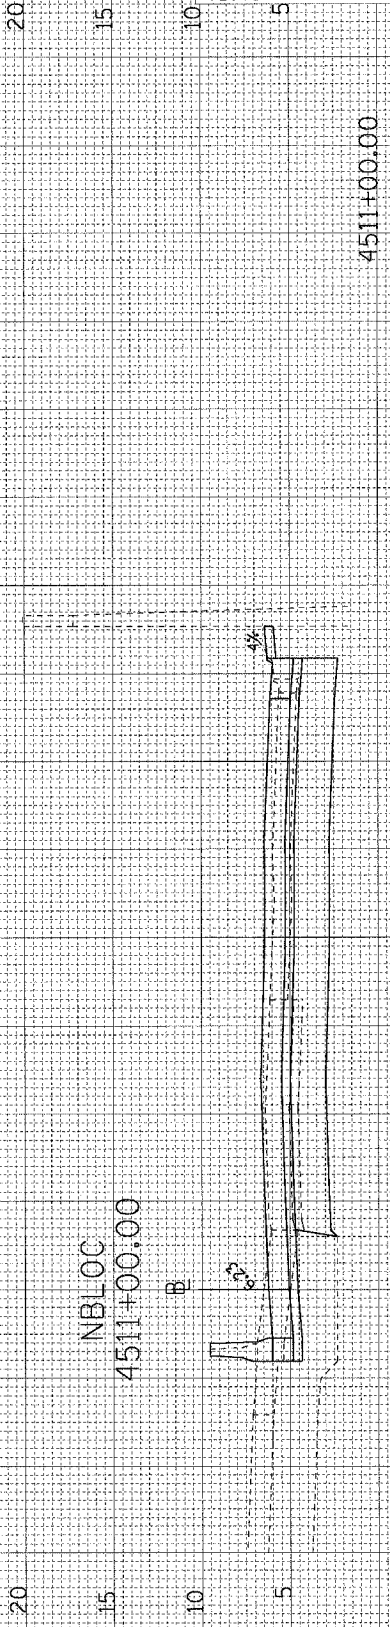
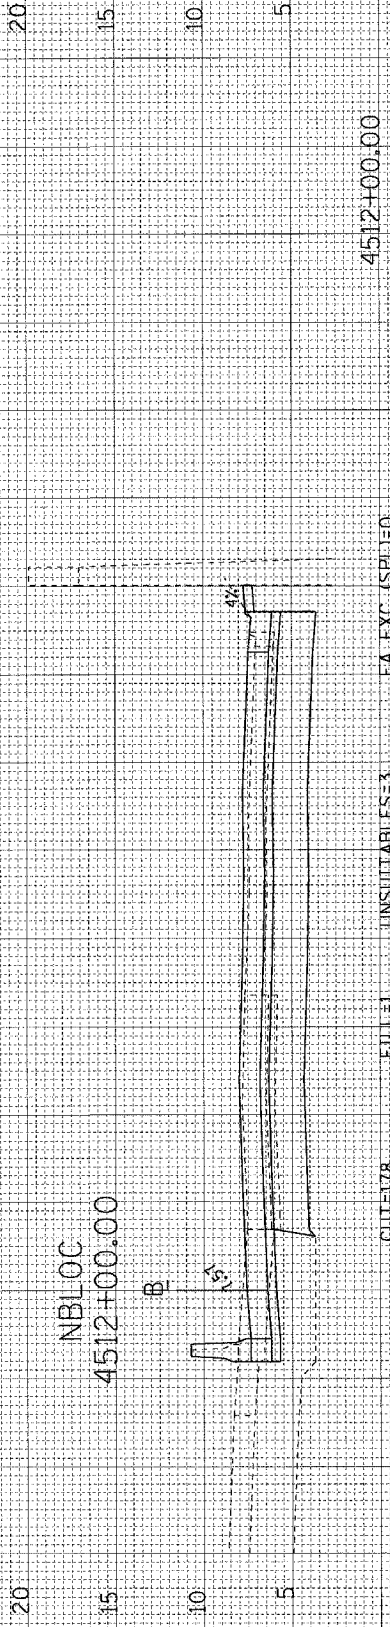
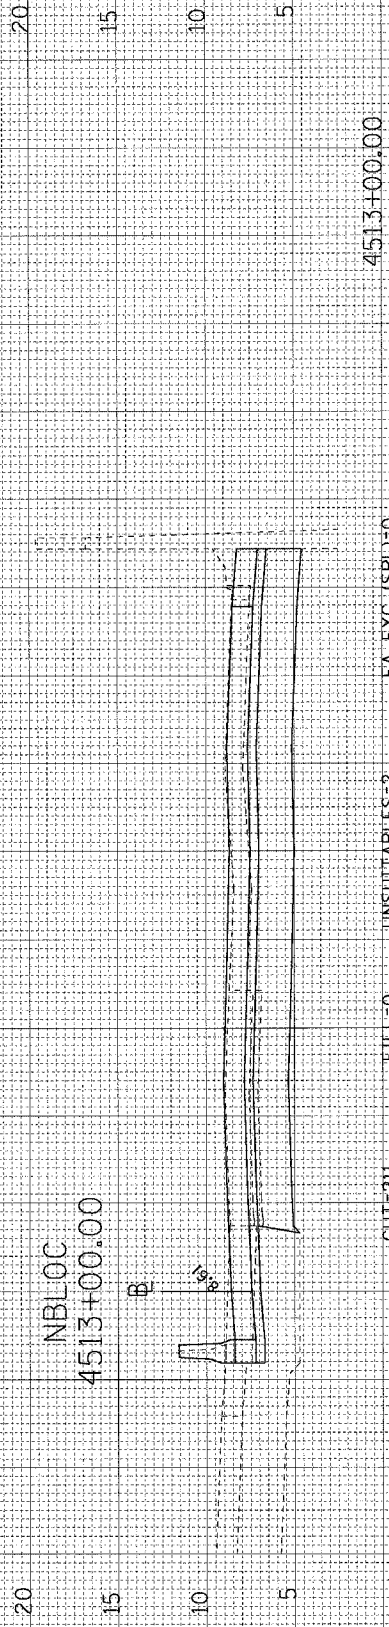
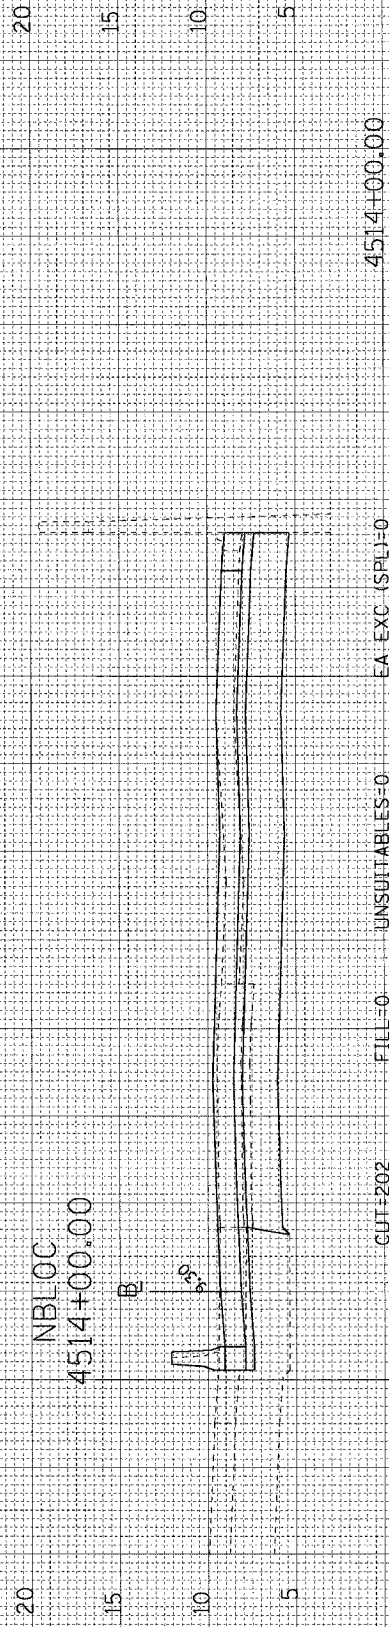


FINAL SURVEY CHECKED BY DATE  
 SURVEY PLOTTED BY DATE  
 NOTE BOOK TEMPLATE NO.  
 AREAS CHECKED

ORIGINAL SURVEY CHECKED BY DATE  
 SURVEY PLOTTED BY DATE  
 NOTE BOOK TEMPLATE NO.  
 AREAS CHECKED

CTE | AECOM

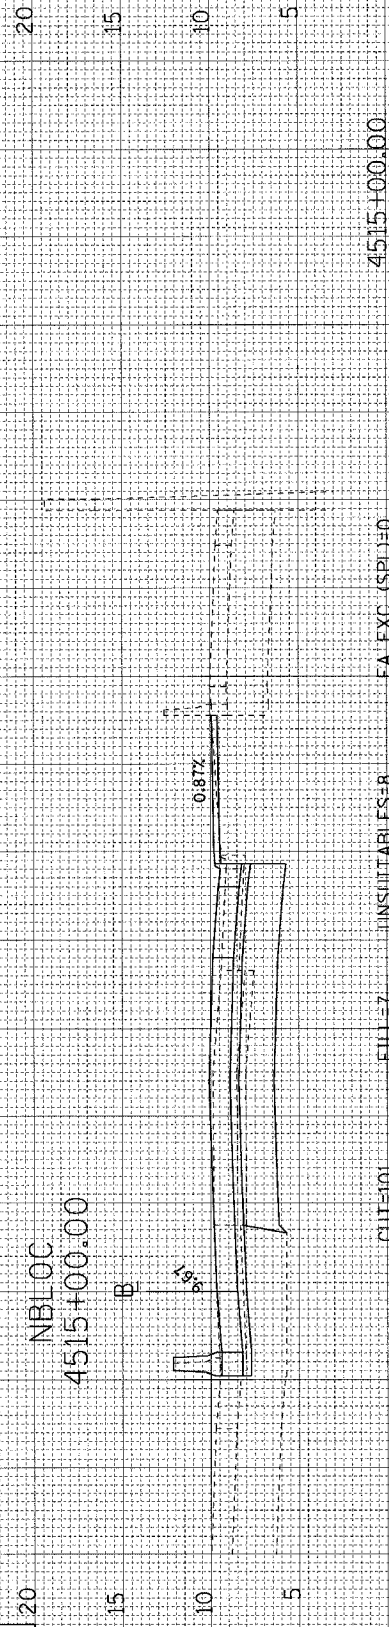

F.A.I. RTE. 90/94	SECTION •	COUNTY COOK	TOTAL SHEETS 565	SHEET NO. 474
FED. ROAD DIST. NO. 1 ILLINOIS FED. AID PROJECT				
62301 • (2021-922 PT2 ETC 2324.6-IP) R-10				

P:\P\40465\171718 Chris 18 & 19\SP\Crtr 18\Cross Sections\1818\_1819oc 22.dwg

6/7/2006 1:50:40 PM