



FINAL SURVEY	DATE
NO. _____	BY _____
NO. _____	DATE _____
NO. _____	DATE _____


ORIGINAL SURVEY	DATE
NO. _____	BY _____
NO. _____	DATE _____
NO. _____	DATE _____

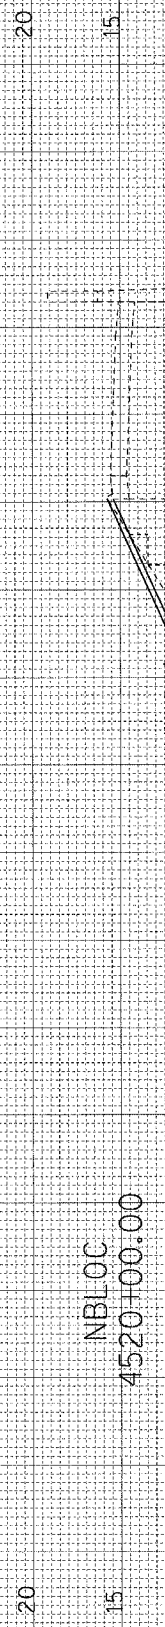


NBLOC 4520+00.00
 CUT=99 FILL=47 UNSUITABLES=17 EA EXC (SPL)=5

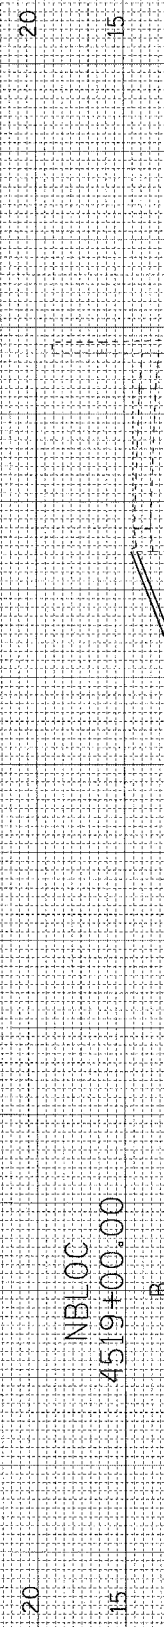


NBLOC 4519+00.00
 CUT=123 FILL=2 UNSUITABLES=19 EA EXC (SPL)=0

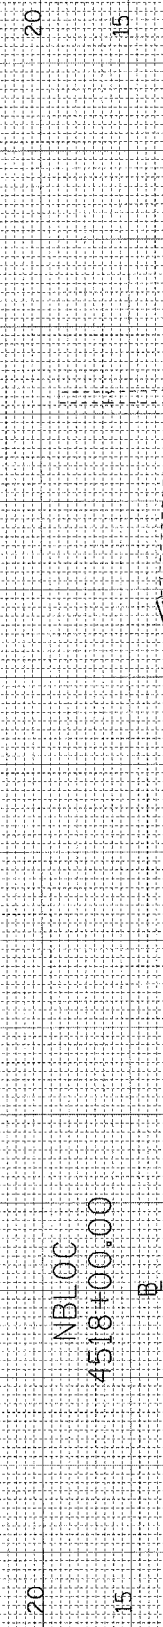

NBLOC 4518+00.00
 CUT=109 FILL=3 UNSUITABLES=17 EA EXC (SPL)=0

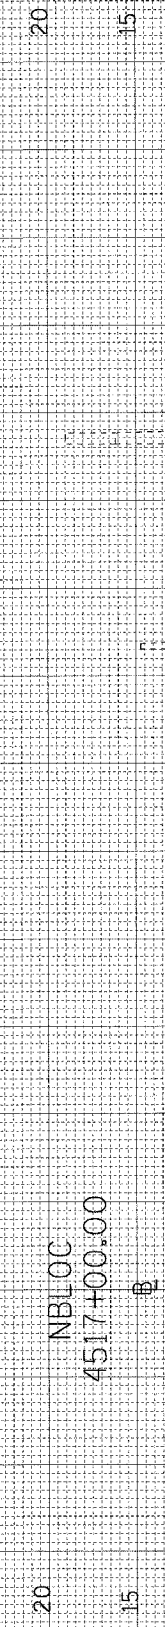

NBLOC 4517+00.00
 CUT=109 FILL=1 UNSUITABLES=10 EA EXC (SPL)=0

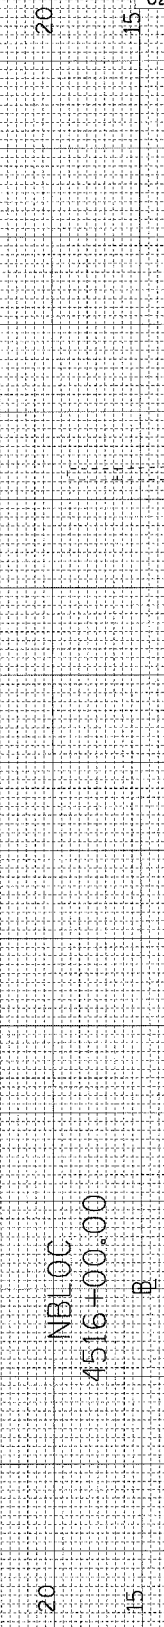

NBLOC 4516+00.00
 CUT=97 FILL=6 UNSUITABLES=11 EA EXC (SPL)=0

F.A.I. RT.:	SECTION	COUNTY	TOTAL SHEETS	SHEET NO.
90/94	•	COOK	565	475
FED. ROAD DIST. NO. 1 ILLINOIS FED. AID PROJECT				
62301 • (2021-922 PT2 ETC 2324.6-1P) R-10				