


ORIGINAL SURVEY PLOTTED DATE
 SURVEYED BY
 PLOTTED DATE
 NOTE BOOK NO.
 AREAS CHECKED

FINAL SURVEY PLOTTED DATE
 SURVEYED BY
 PLOTTED DATE
 NOTE BOOK NO.
 AREAS CHECKED

F.A.T. RTE. 94/90	SECTION 4	COUNTY COOK	TOTAL SHEETS 565	SHEET NO. 481
FED. ROAD DIST. NO. 1		ILLINOIS	FED. AID PROJECT	
62301		•(2021-922 PT2, ETC, 2324.6-1P/R-10		

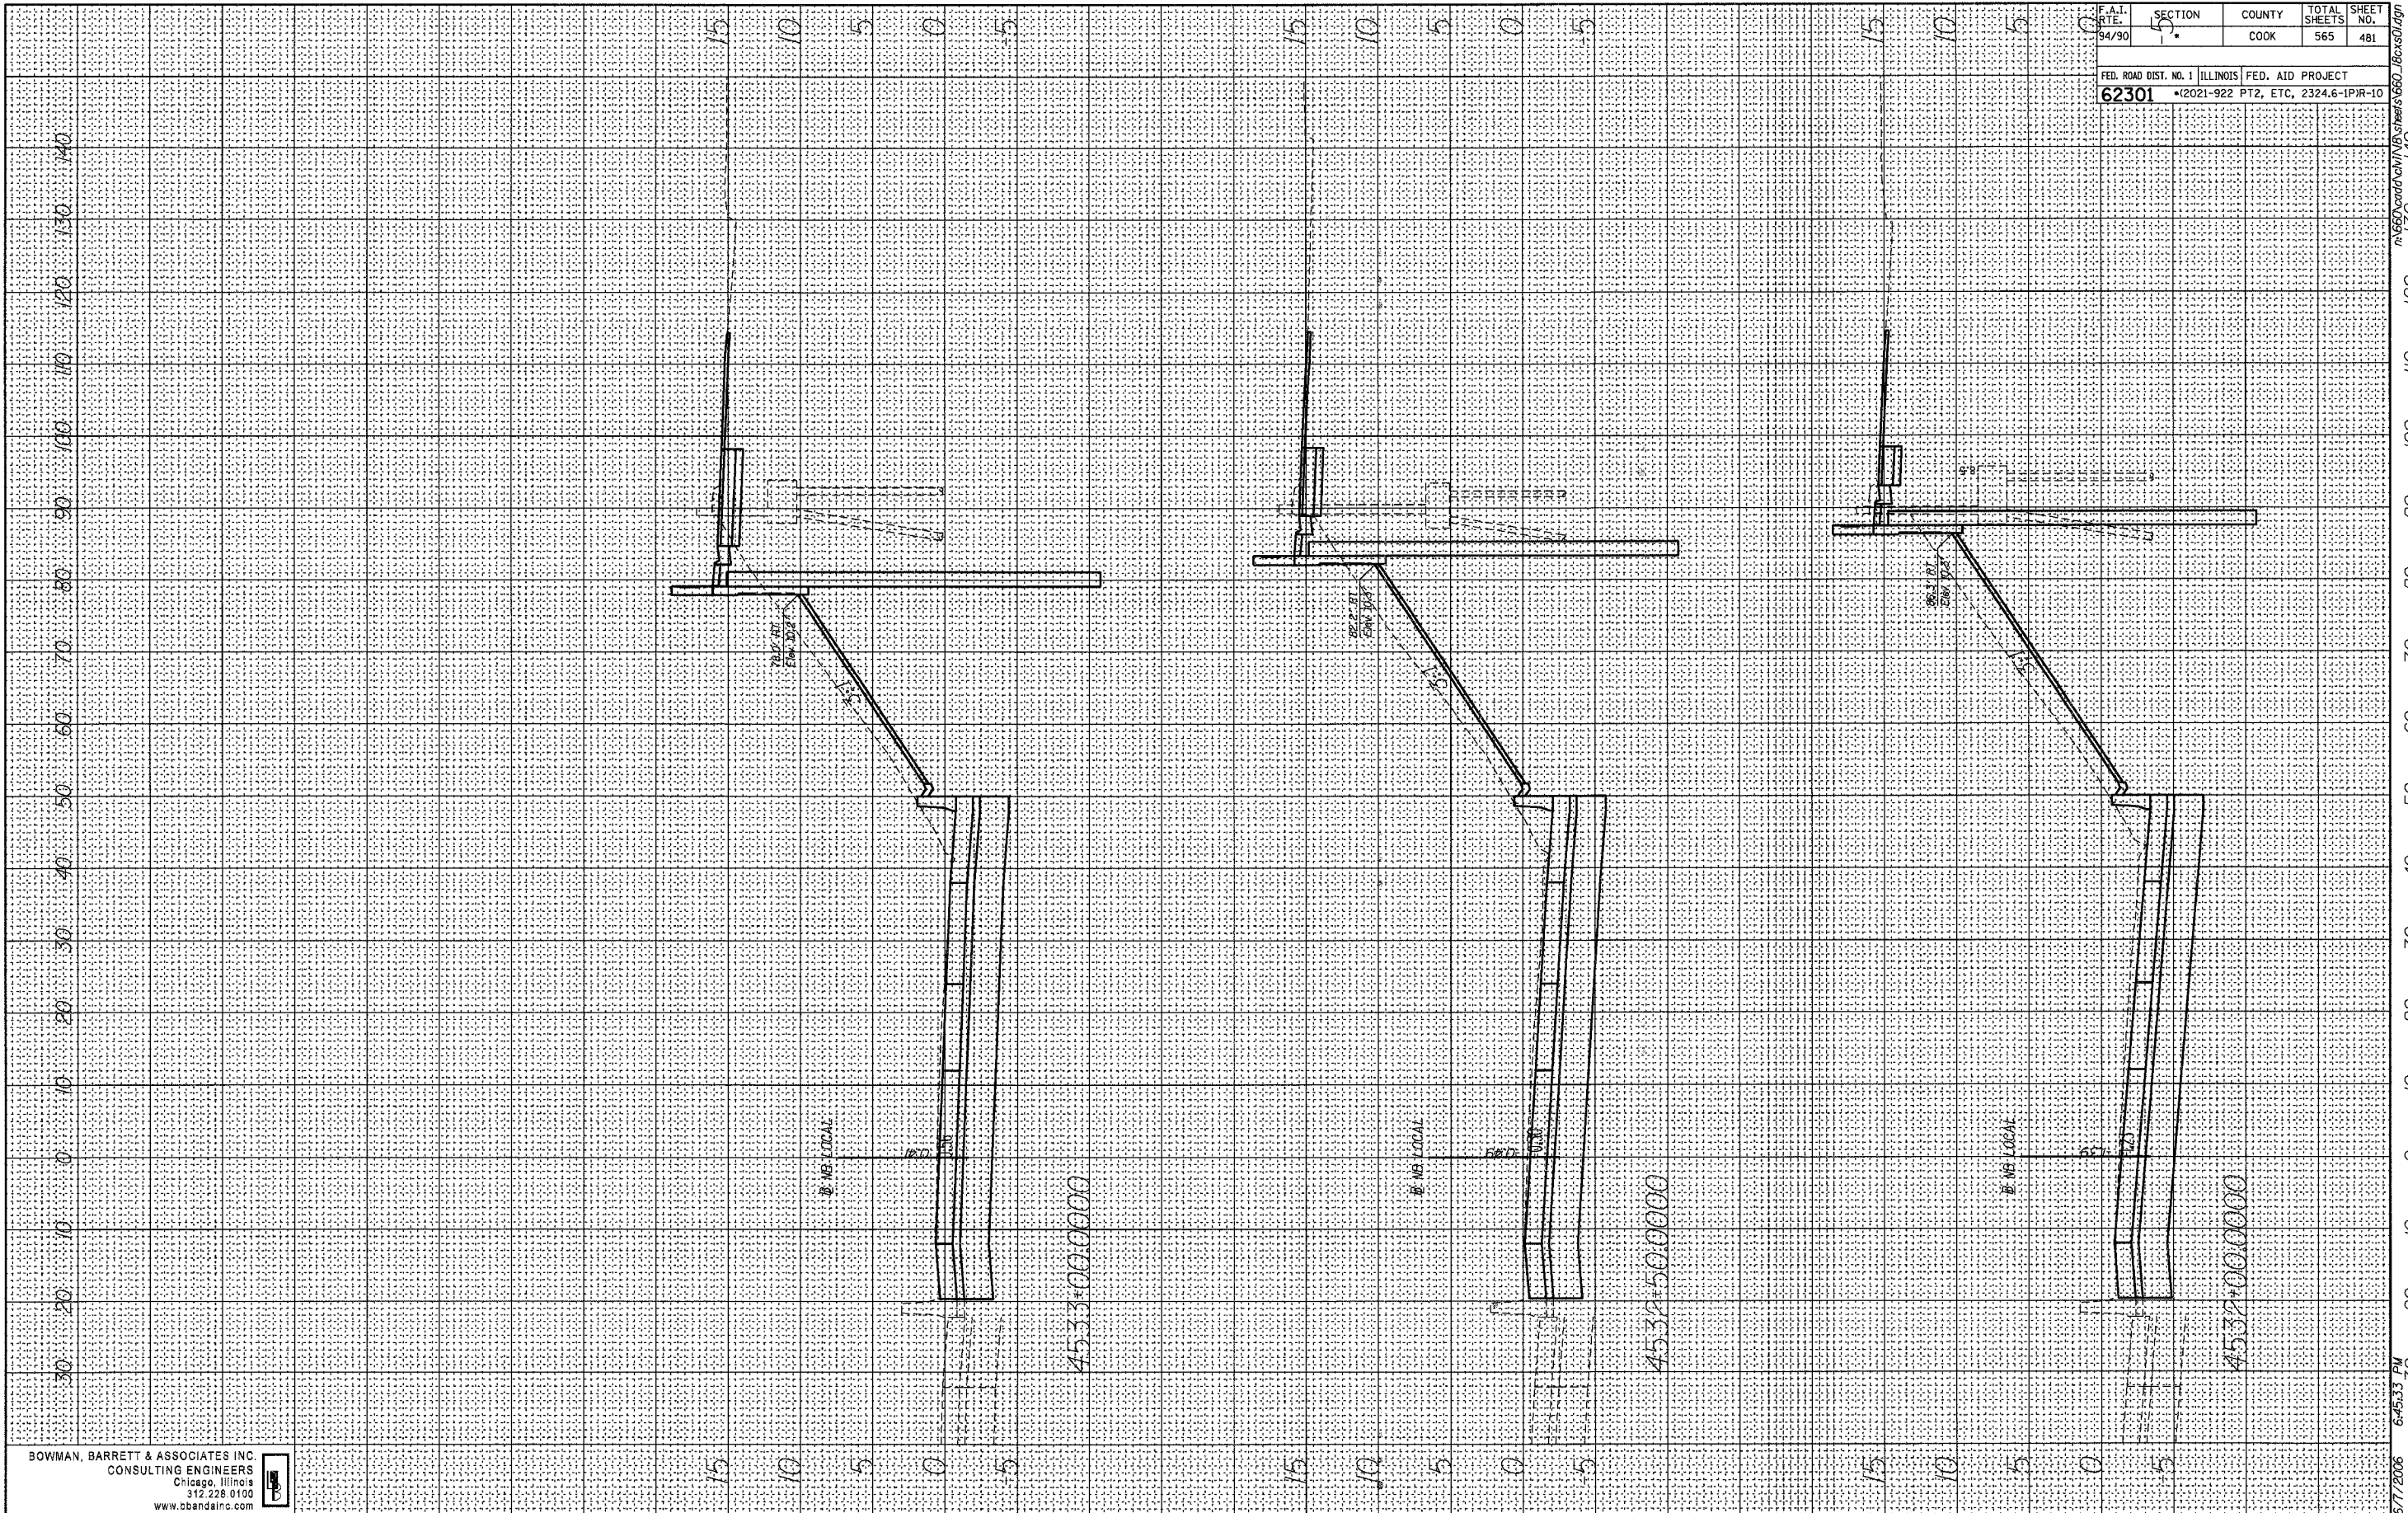

BOWMAN, BARRETT & ASSOCIATES INC.
 CONSULTING ENGINEERS
 Chicago, Illinois
 312.228.0100
 www.bbainc.com



6/7/2006 6:45:33 PM