


FINAL SURVEY BY DATE
 SURVEYED BY _____
 PLOTTED BY _____
 NOTE BOOK NO. _____
 DATE _____
 AREAS CHECKED _____

ORIGINAL SURVEY BY DATE
 SURVEYED BY _____
 PLOTTED BY _____
 NOTE BOOK NO. _____
 DATE _____
 AREAS CHECKED _____

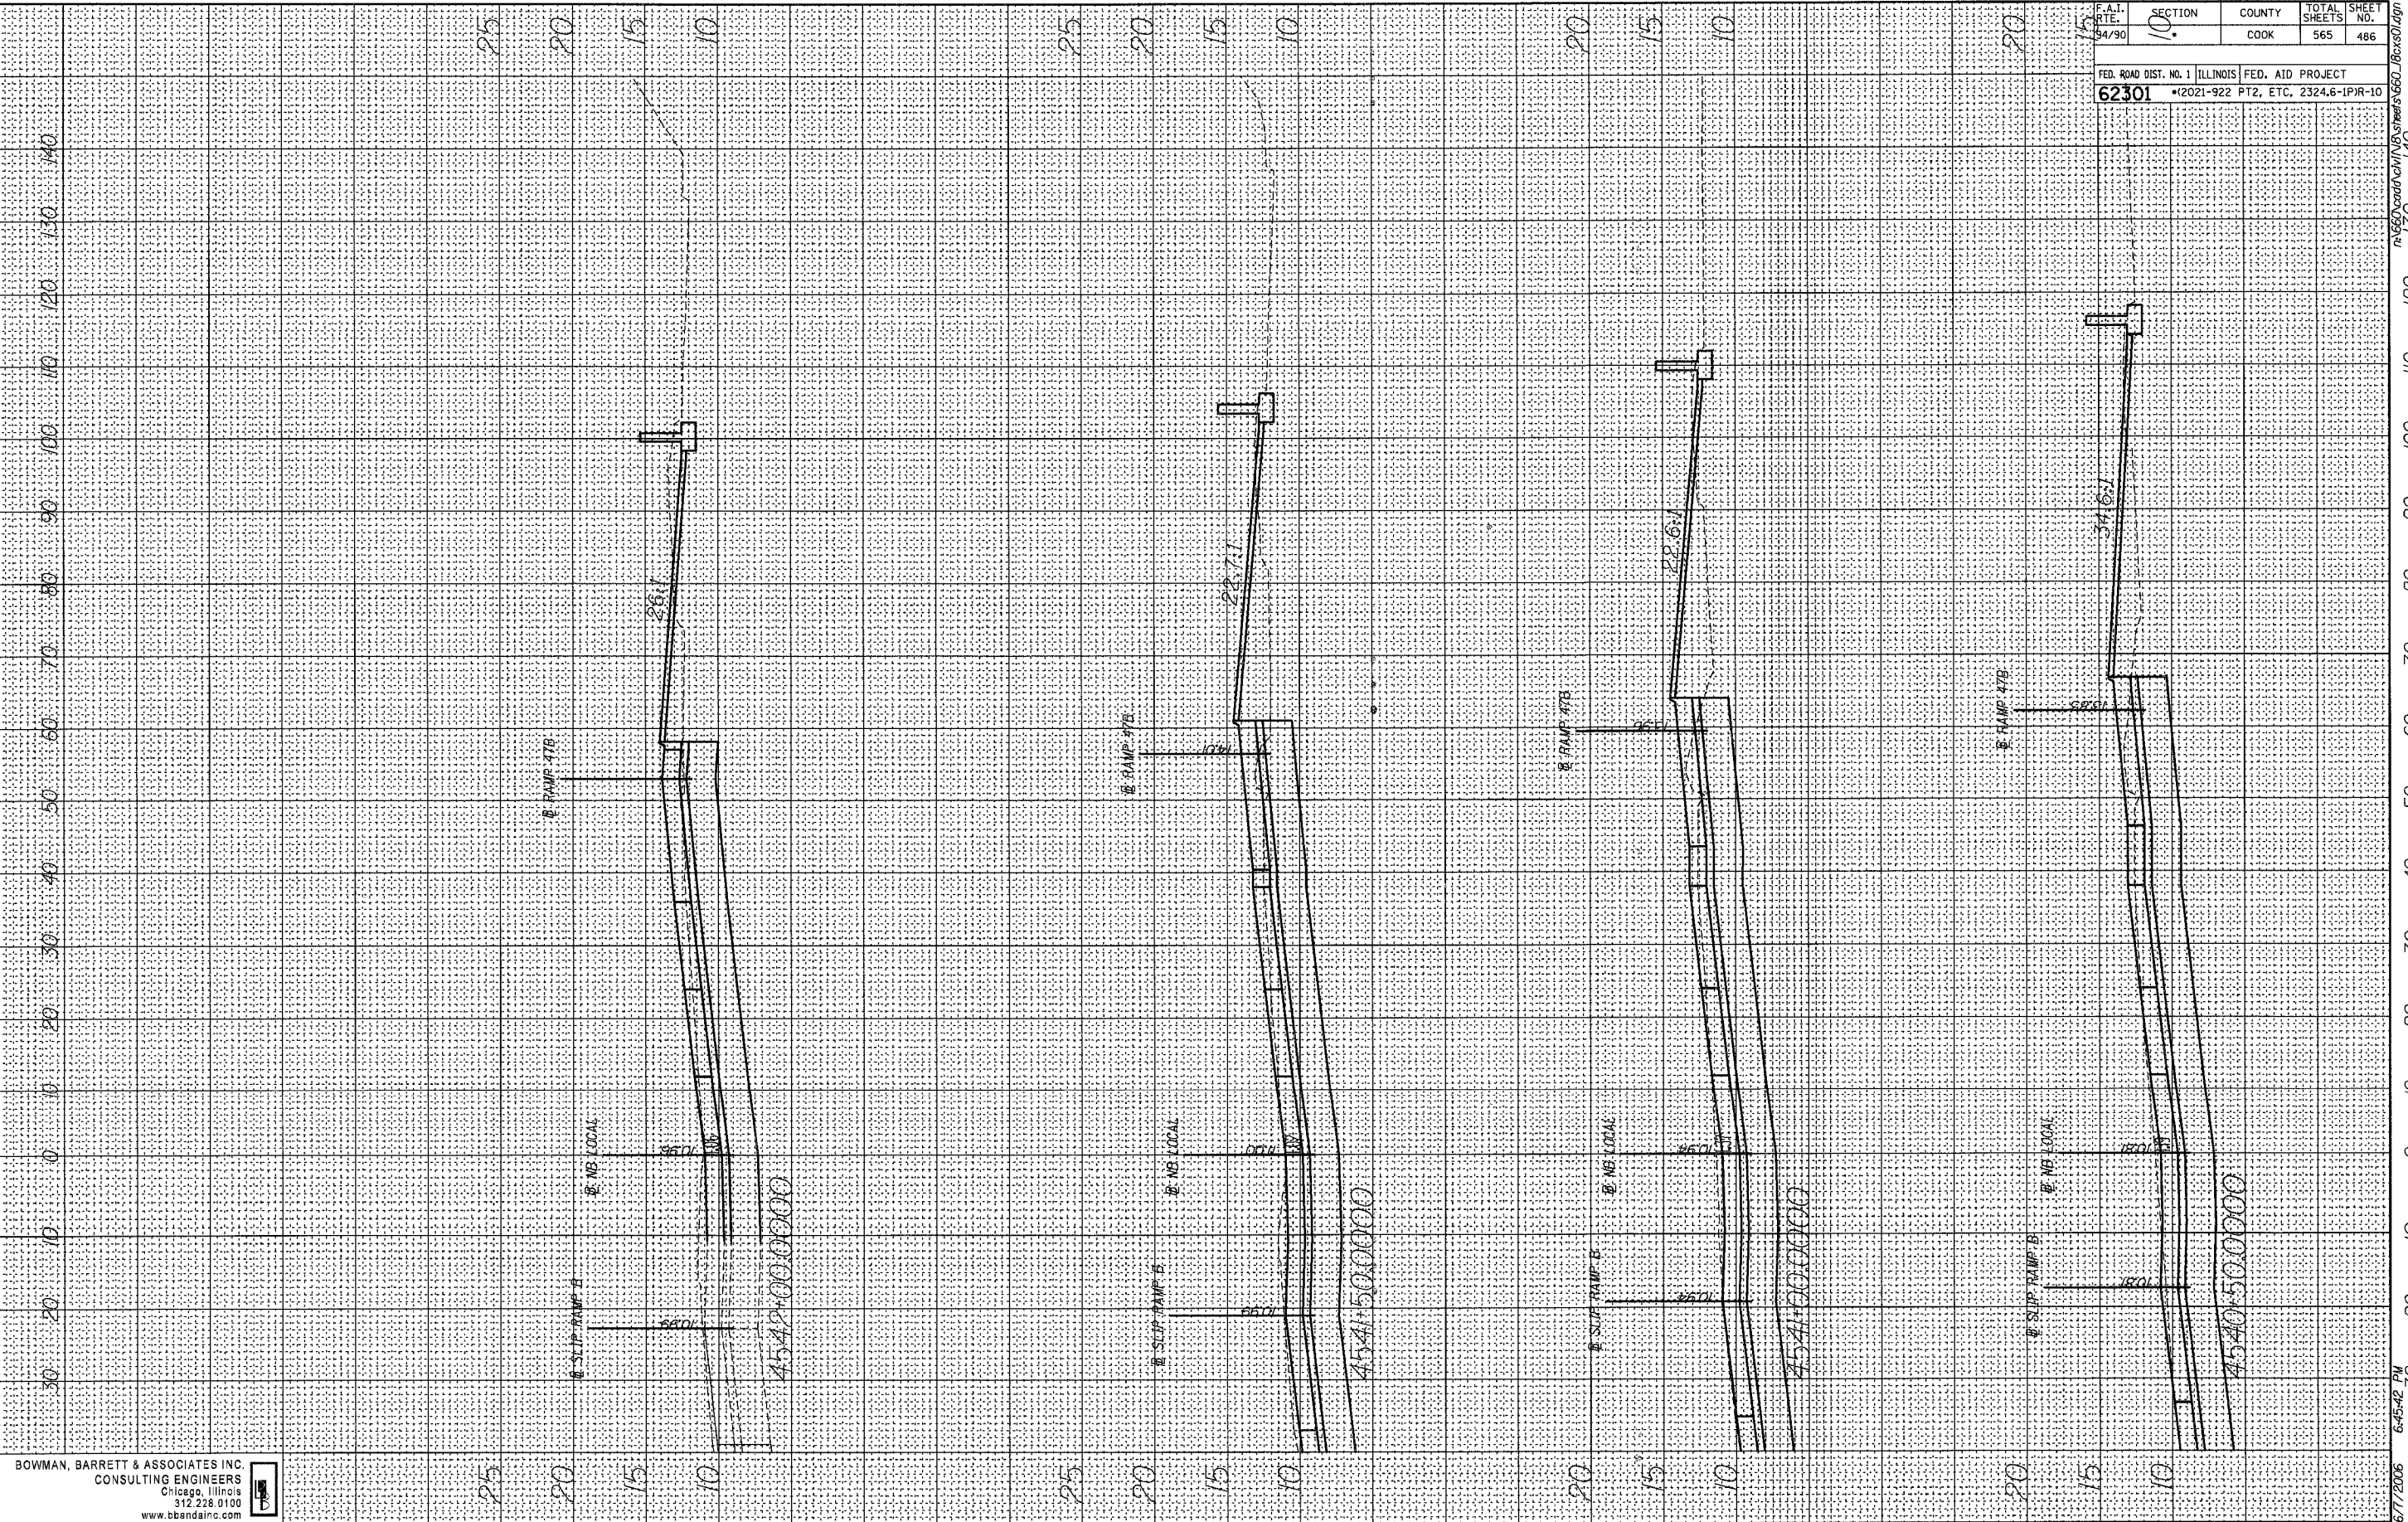

BOWMAN, BARRETT & ASSOCIATES INC.
 CONSULTING ENGINEERS
 Chicago, Illinois
 312.228.0100
 www.bbainc.com

F.A.I. RTE.	SECTION	COUNTY	TOTAL SHEETS	SHEET NO.
94/90	10	COOK	565	486
FED. ROAD DIST. NO. 1		ILLINOIS FED. AID PROJECT		
62301		*12021-922 PT2, ETC. 2324.6-IP1R-10		

6/7/2006 6:45:42 PM