


FINAL SURVEY BY DATE
 SURVEYED BY DATE
 NOTE BOOK NO. TEMPLATE AREAS CHECKED

ORIGINAL SURVEY BY DATE
 SURVEYED BY DATE
 NOTE BOOK NO. TEMPLATE AREAS CHECKED

| | | | | |
|-----------------------|--------------|------------------------------------|---------------------|------------------|
| F.A.T. RTE. 94/90 | SECTION 5 | COUNTY COOK | TOTAL SHEETS 565 | SHEET NO. 490 |
| FED. ROAD DIST. NO. 1 | | ILLINOIS | | FED. AID PROJECT |
| 62301 | | *(2021-922 PT2, ETC, 2324.6-1PR-10 | | |

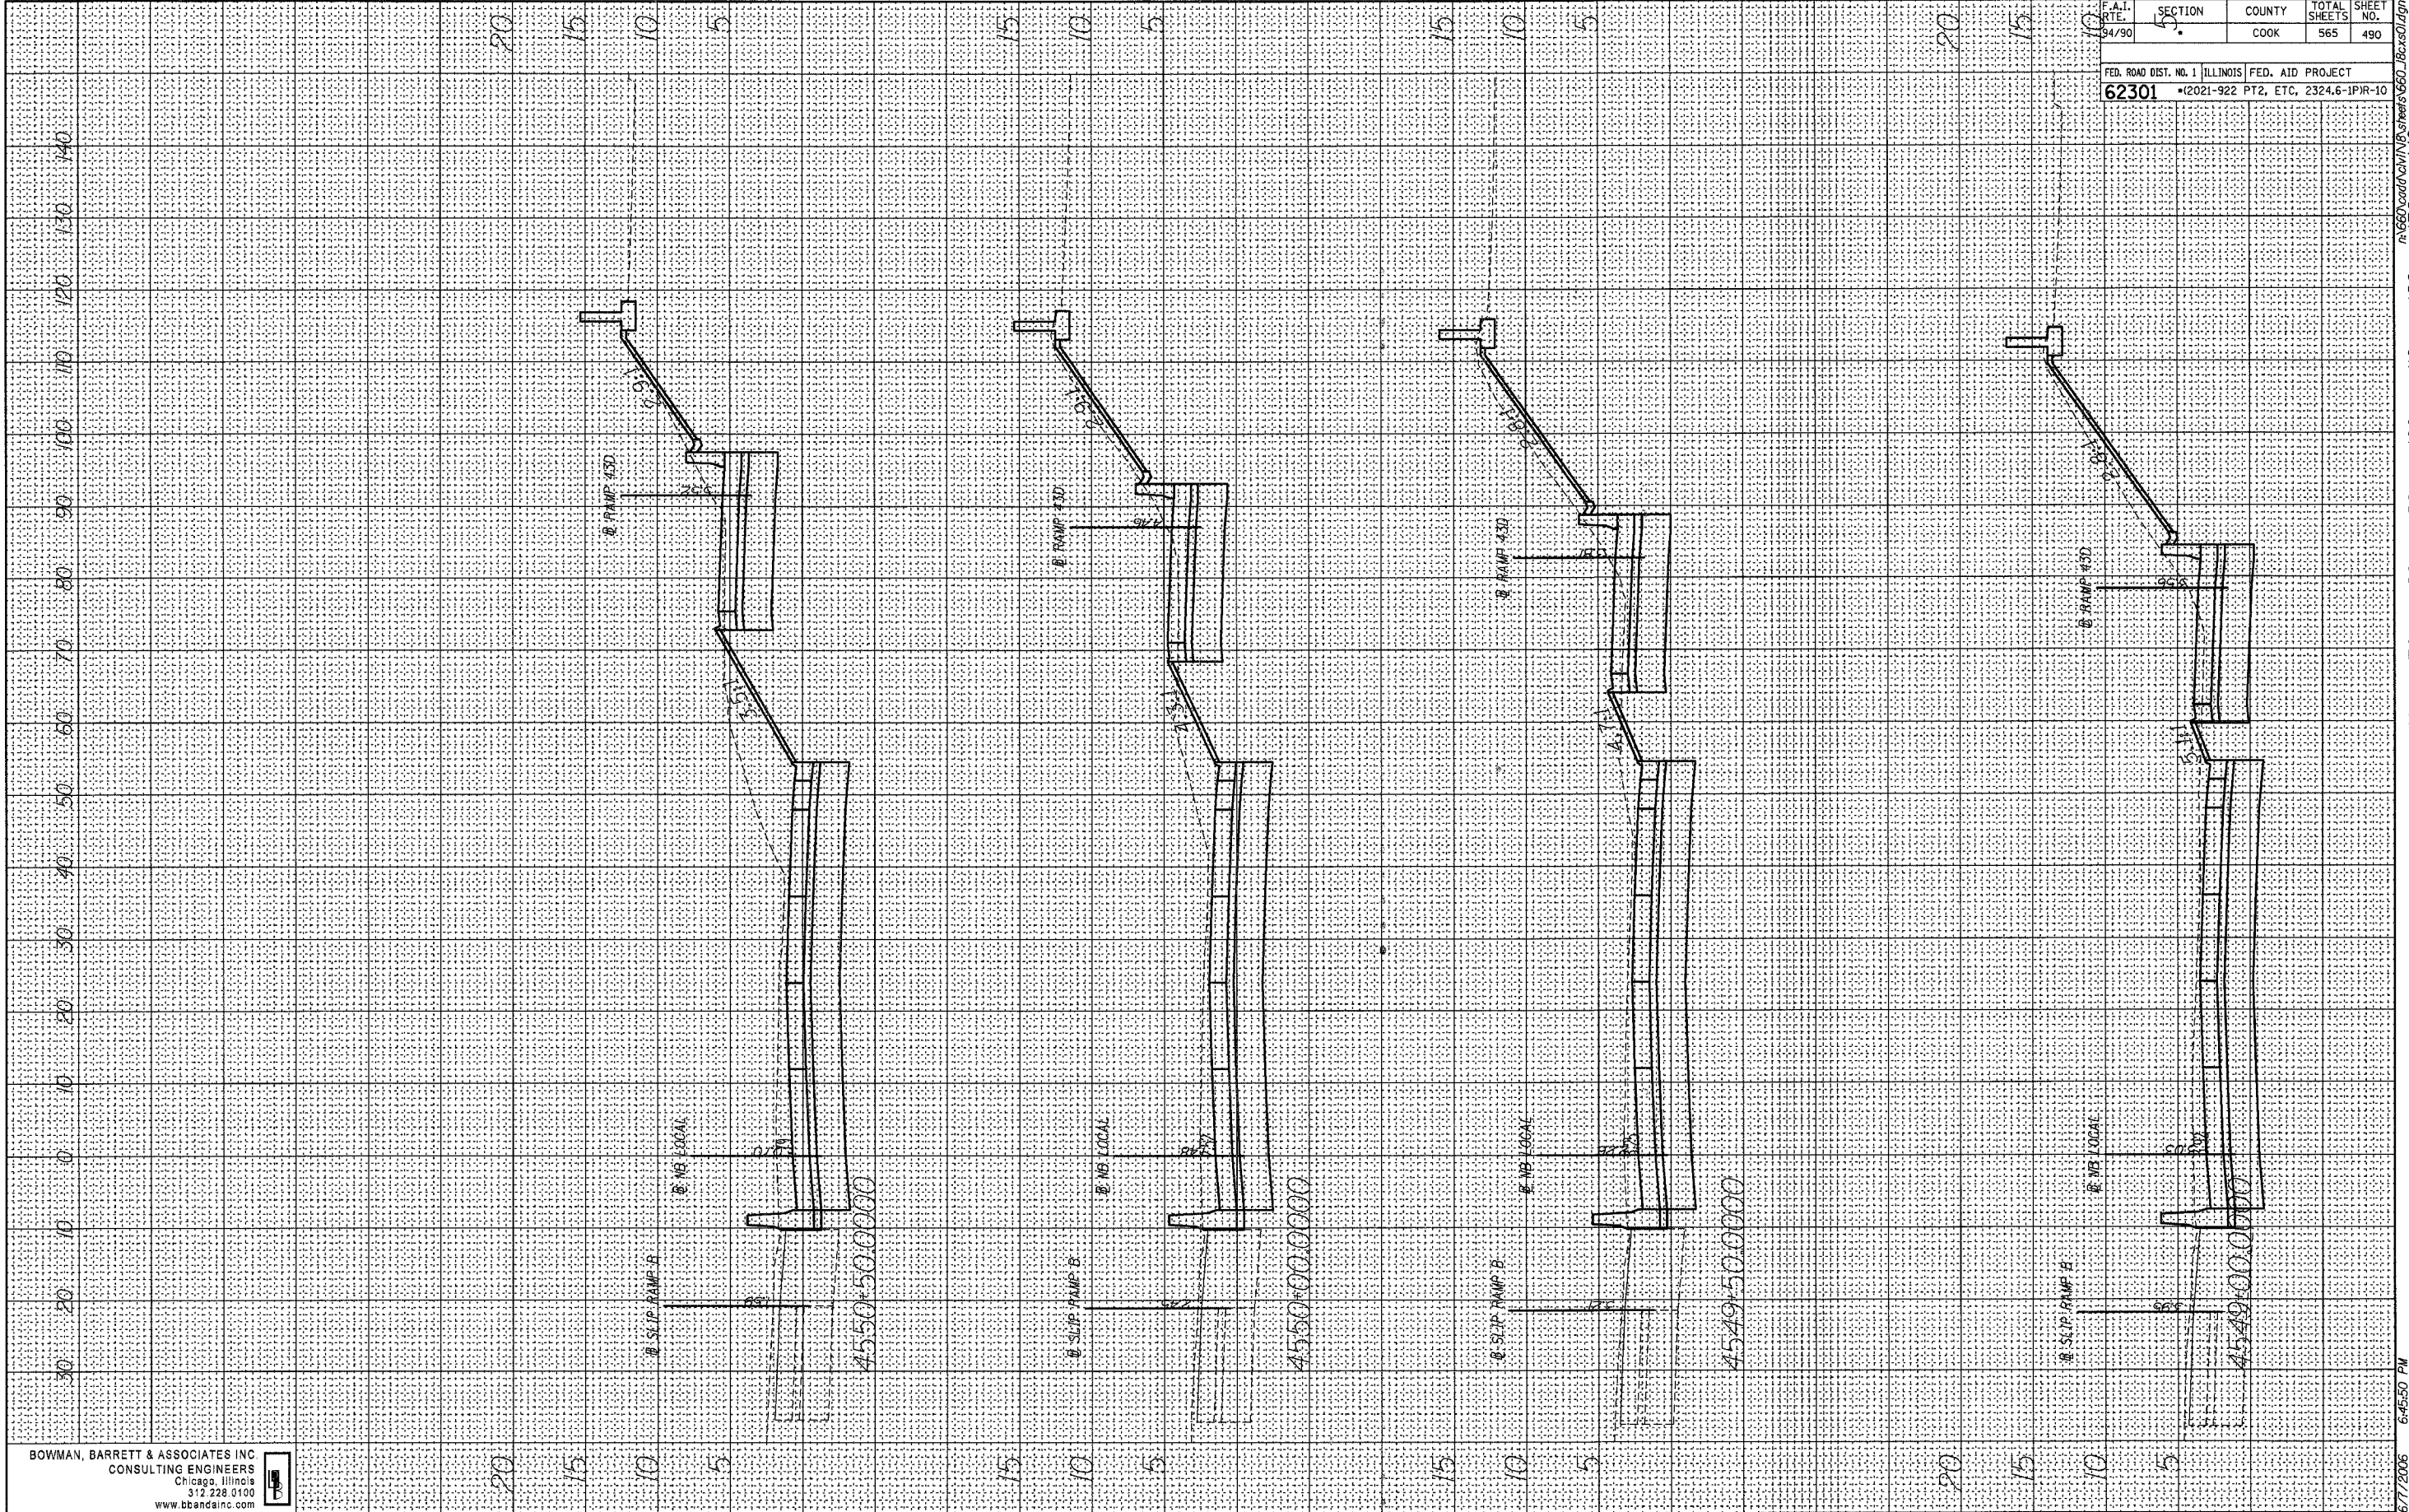

BOWMAN, BARRETT & ASSOCIATES INC
 CONSULTING ENGINEERS
 Chicago, Illinois
 312.228.0100
 www.bbainc.com

6/7/2006 6:45:50 PM
 n:\660\road\94\18 sheets\660_490.dwg