


FINAL SURVEY PLOTTED BY DATE
 NOTE BOOK NO. SURVEYED PLOTTED BY DATE
 AREAS CHECKED AREAS CHECKED

ORIGINAL SURVEY PLOTTED BY DATE
 NOTE BOOK NO. SURVEYED PLOTTED BY DATE
 AREAS CHECKED AREAS CHECKED

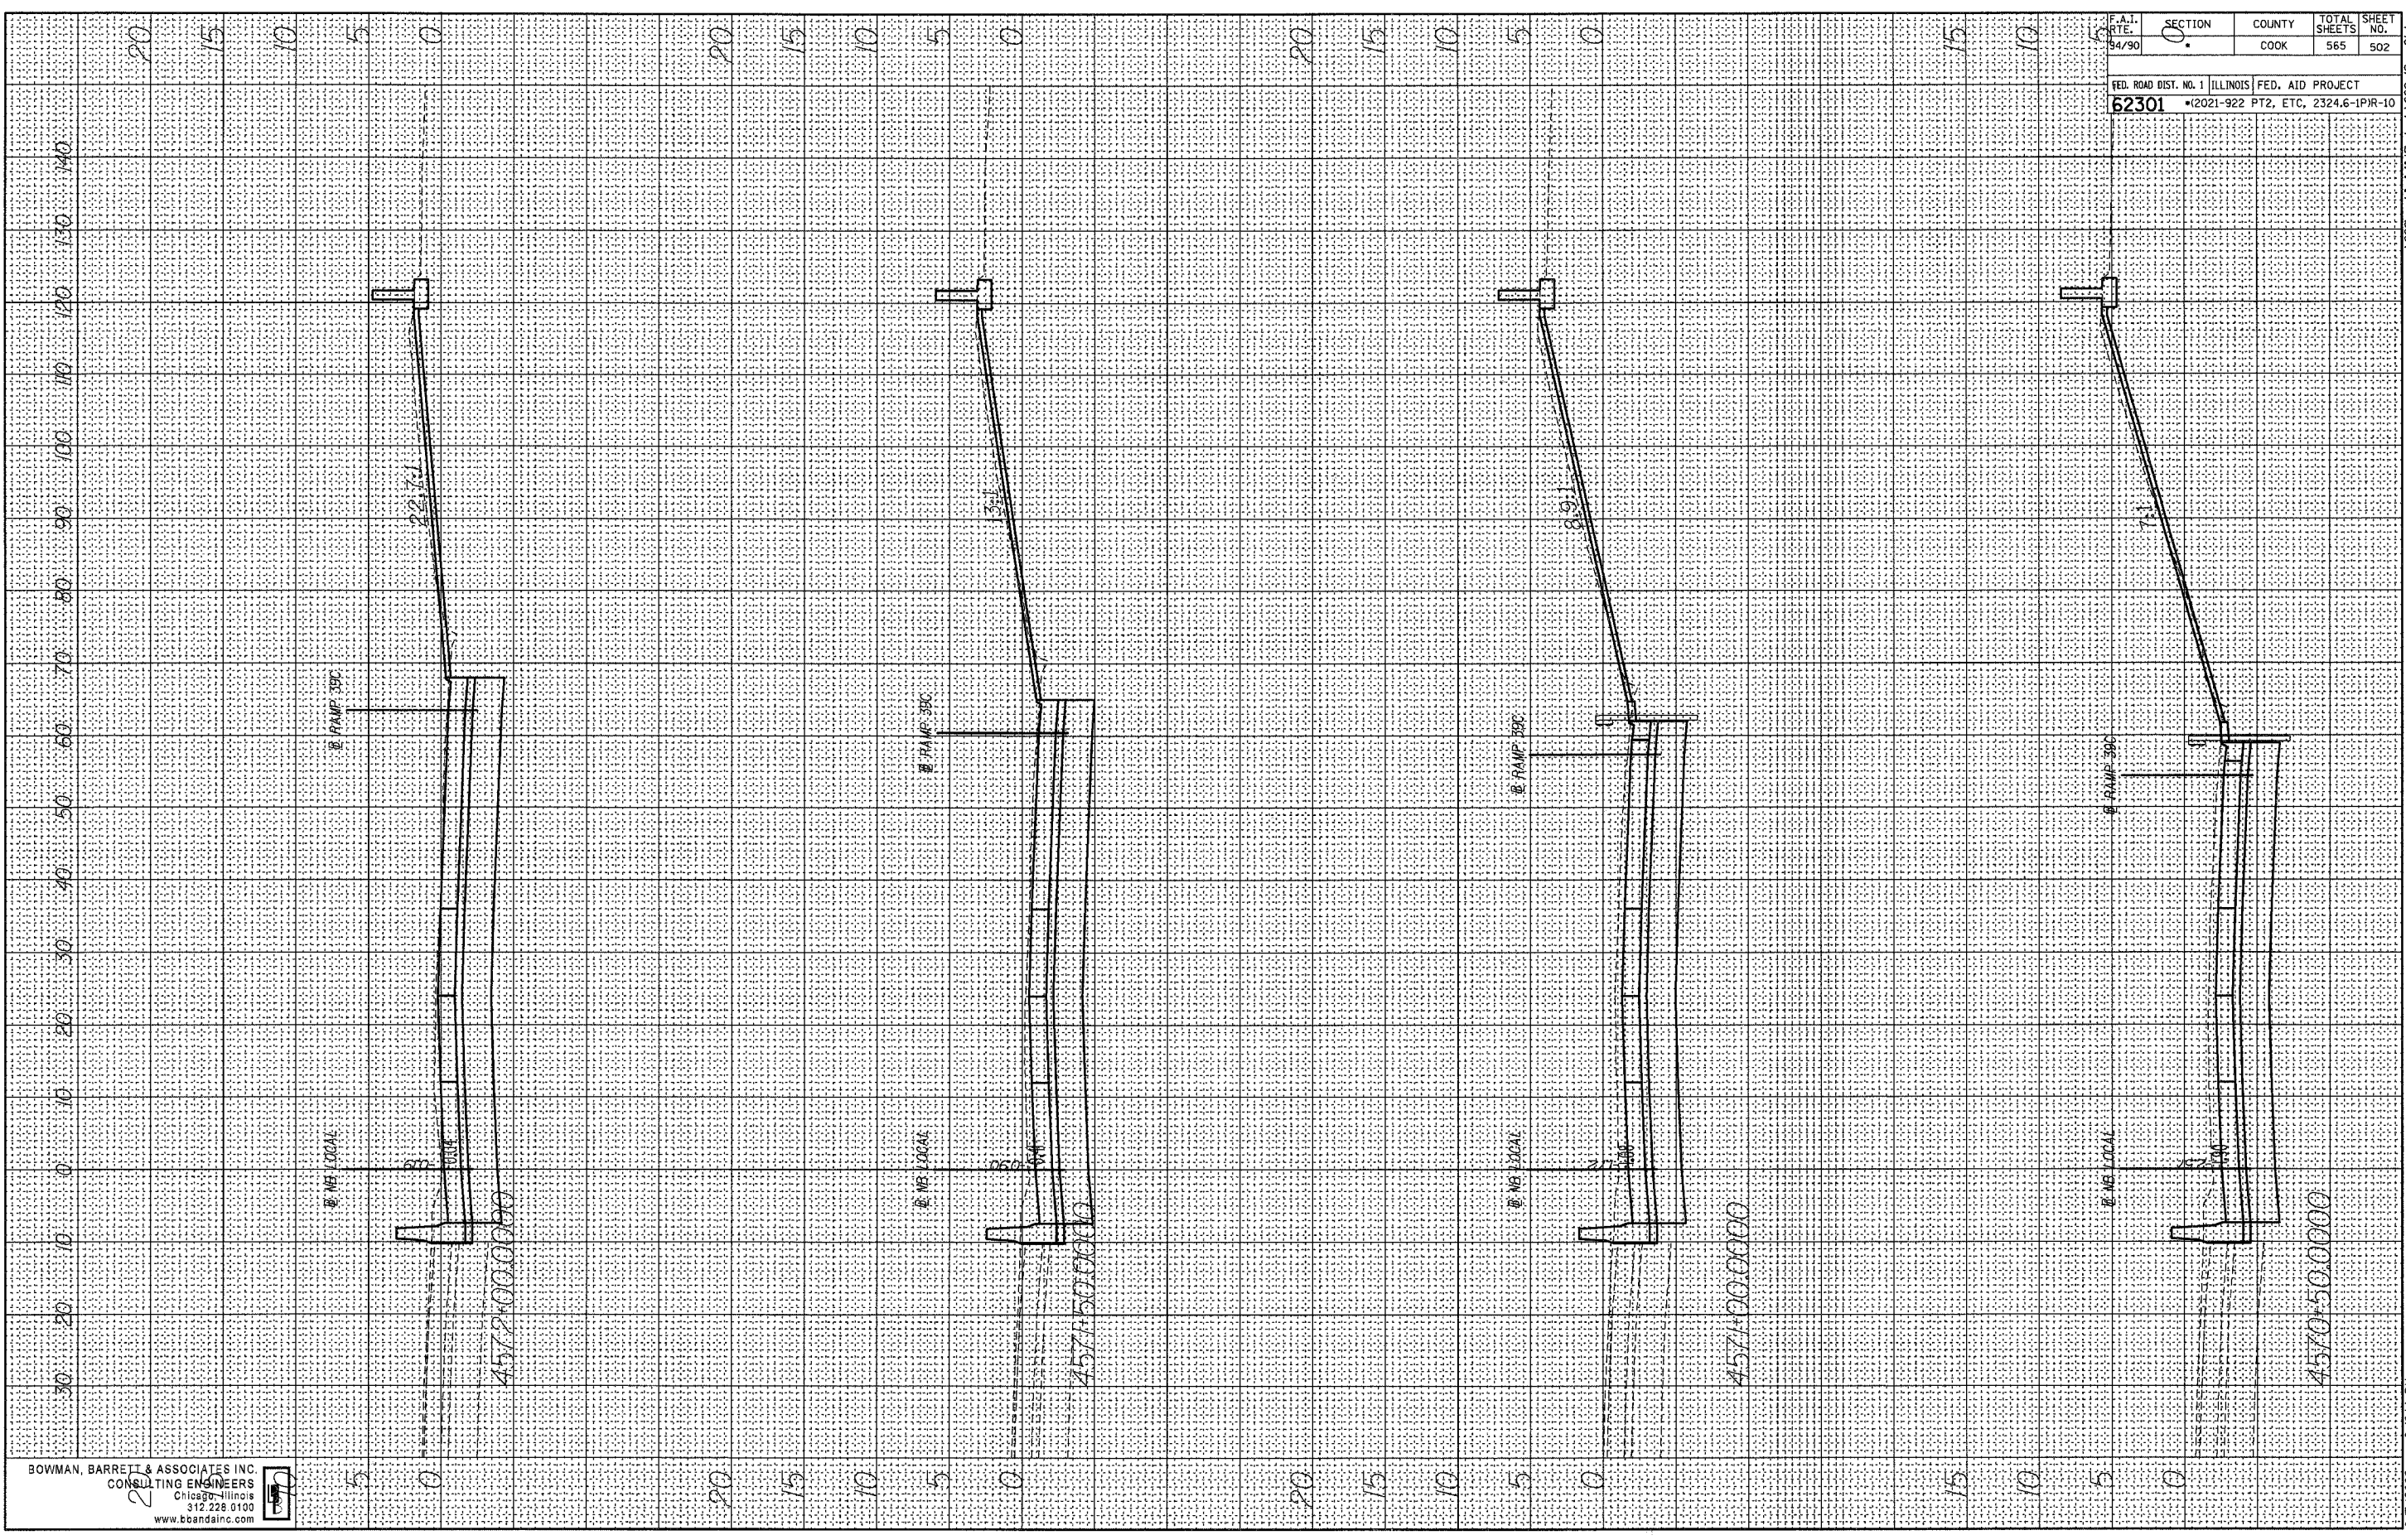

BOWMAN, BARRETT & ASSOCIATES INC.
 CONSULTING ENGINEERS
 Chicago, Illinois
 312.228.0100
 www.bbainc.com



F.A.I. RTE. 94/90	SECTION 0	COUNTY COOK	TOTAL SHEETS 565	SHEET NO. 502
FED. ROAD DIST. NO. 1 ILLINOIS FED. AID PROJECT				
62301 •(2021-922 PT2, ETC, 2324.6-1PR-10				

6/7/2006 6:46:14 PM