


FINAL SURVEY BY DATE  
 SURVEYED BY  
 TEMPLATE  
 NOTE BOOK NO.  
 AREAS CHECKED

ORIGINAL SURVEY BY DATE  
 SURVEYED BY  
 TEMPLATE  
 NOTE BOOK NO.  
 AREAS CHECKED

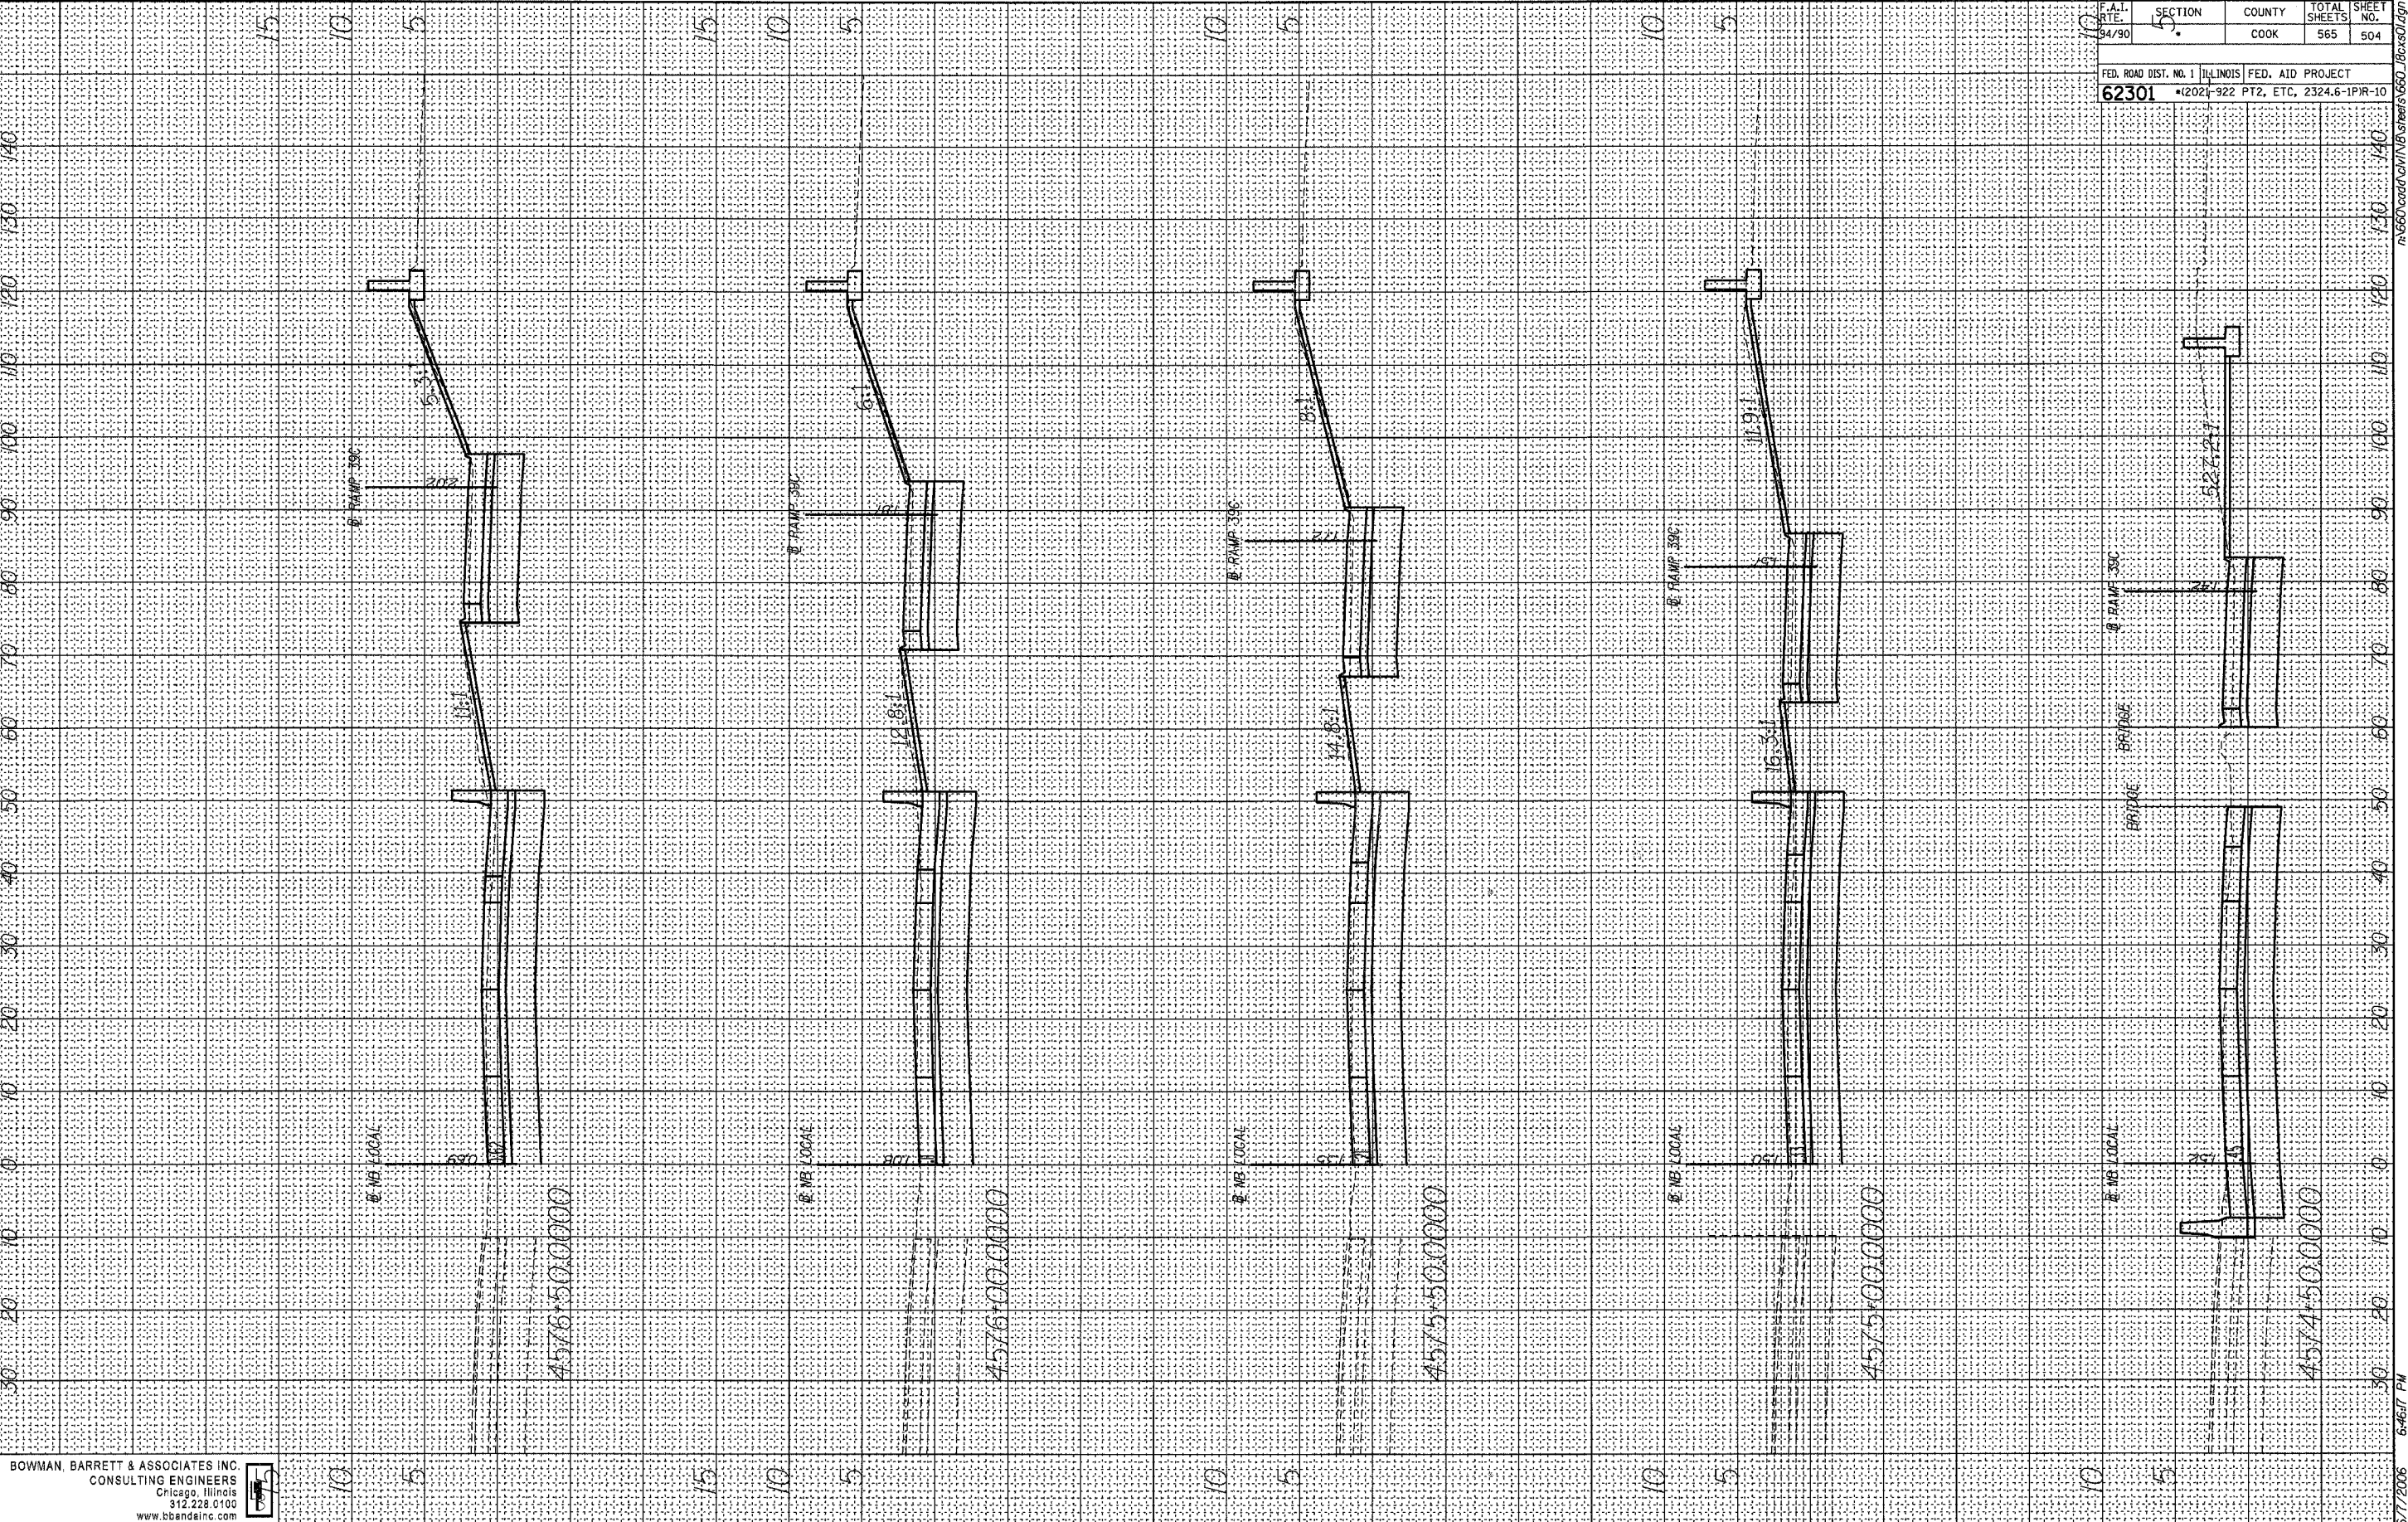

BOWMAN, BARRETT & ASSOCIATES INC.  
 CONSULTING ENGINEERS  
 Chicago, Illinois  
 312.228.0100  
 www.bbainc.com

F.A.I. RTE. 94/90	SECTION 4	COUNTY COOK	TOTAL SHEETS 565	SHEET NO. 504
FED. ROAD DIST. NO. 1 ILLINOIS		FED. AID PROJECT		
62301		*2021-922 PT2, ETC, 2324.6-1PIR-10		

ns660.cad/civil/1/18/sheets/660\_2/box01.dgn

6/7/2006 6:46:07 PM