


FINAL SURVEY BY DATE
 SURVEYED BY
 TEMPLATE NO.
 NOTE BOOK NO.
 AREAS CHECKED

ORIGINAL SURVEY BY DATE
 SURVEYED BY
 TEMPLATE NO.
 NOTE BOOK NO.
 AREAS CHECKED

F.A.I. RTE. 94/90	SECTION 5	COUNTY COOK	TOTAL SHEETS 565	SHEET NO. 512
FED. ROAD DIST. NO. 1		ILLINOIS	FED. AID PROJECT	
62301		*2021-922 PT2, ETC, 2324.6-1P1R-10		

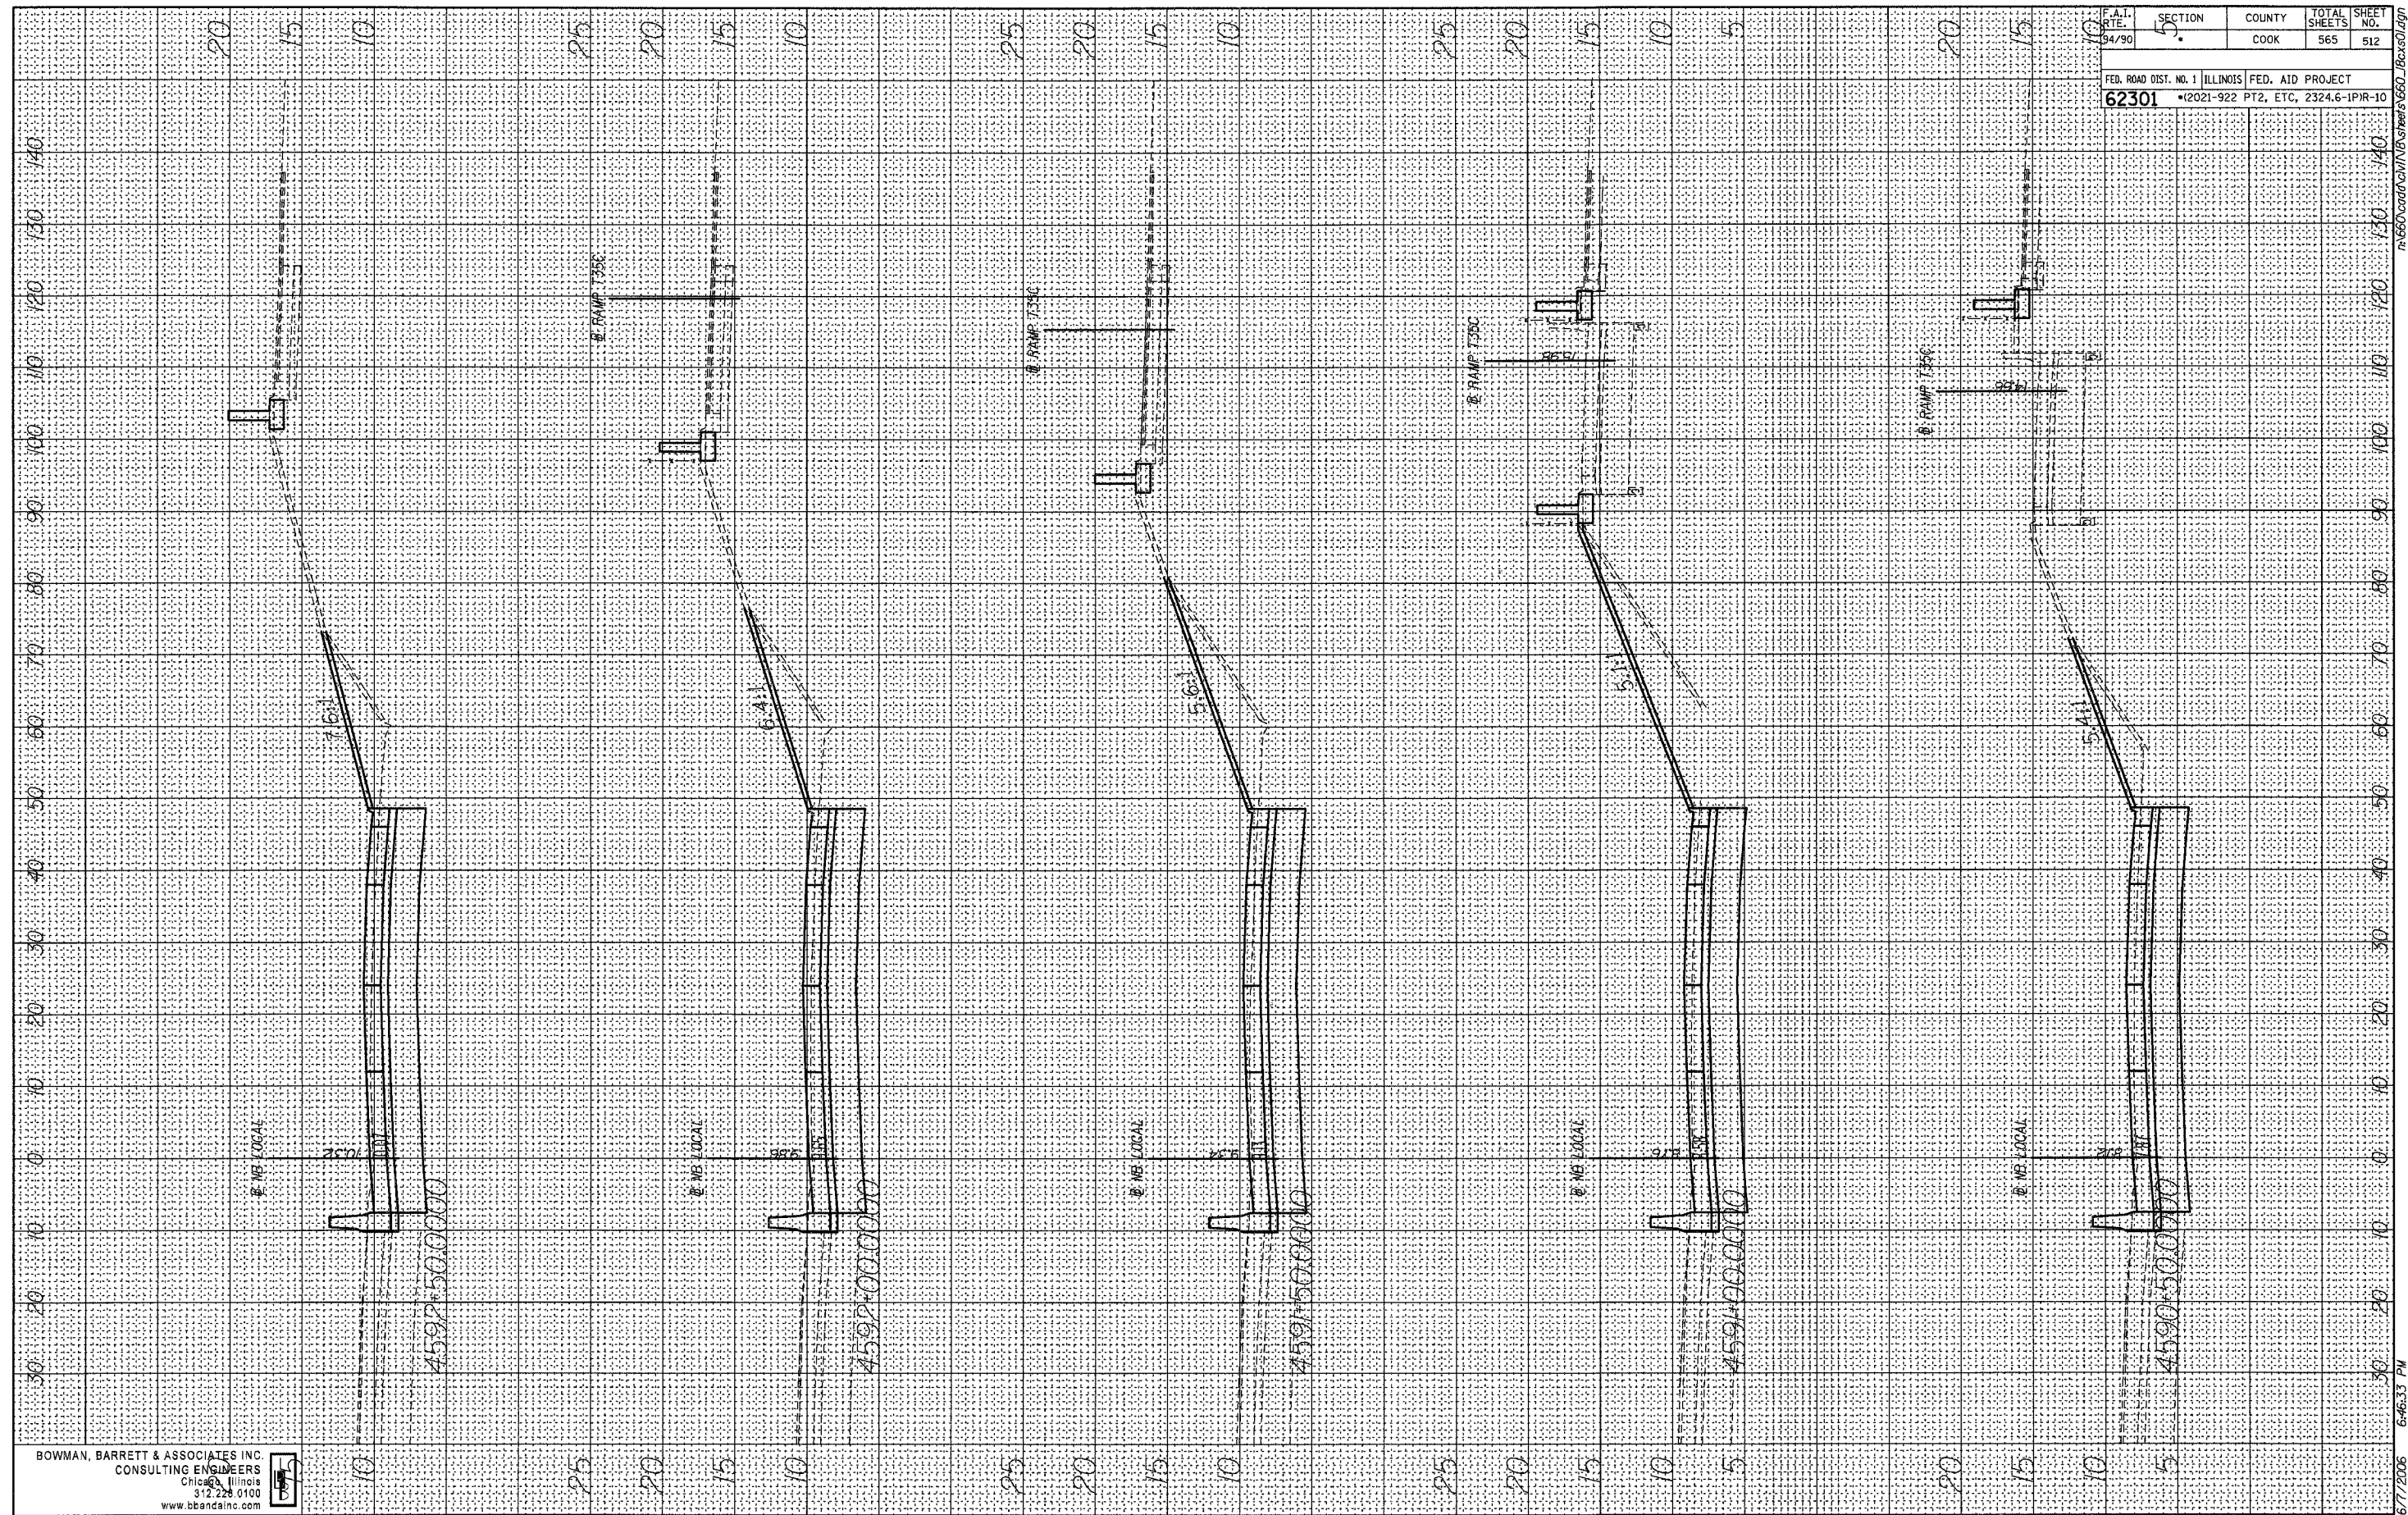

BOWMAN, BARRETT & ASSOCIATES INC.
 CONSULTING ENGINEERS
 Chicago, Illinois
 312.228.0100
 www.bbainc.com

6/7/2006 6:46:33 PM