


FINAL SURVEY
 SURVEYED BY _____ DATE _____
 NOTE BOOK _____
 TEMPLATE _____
 AREA _____
 AREAS CHECKED _____

ORIGINAL SURVEY
 SURVEYED BY _____ DATE _____
 NOTE BOOK _____
 TEMPLATE _____
 AREA _____
 AREAS CHECKED _____

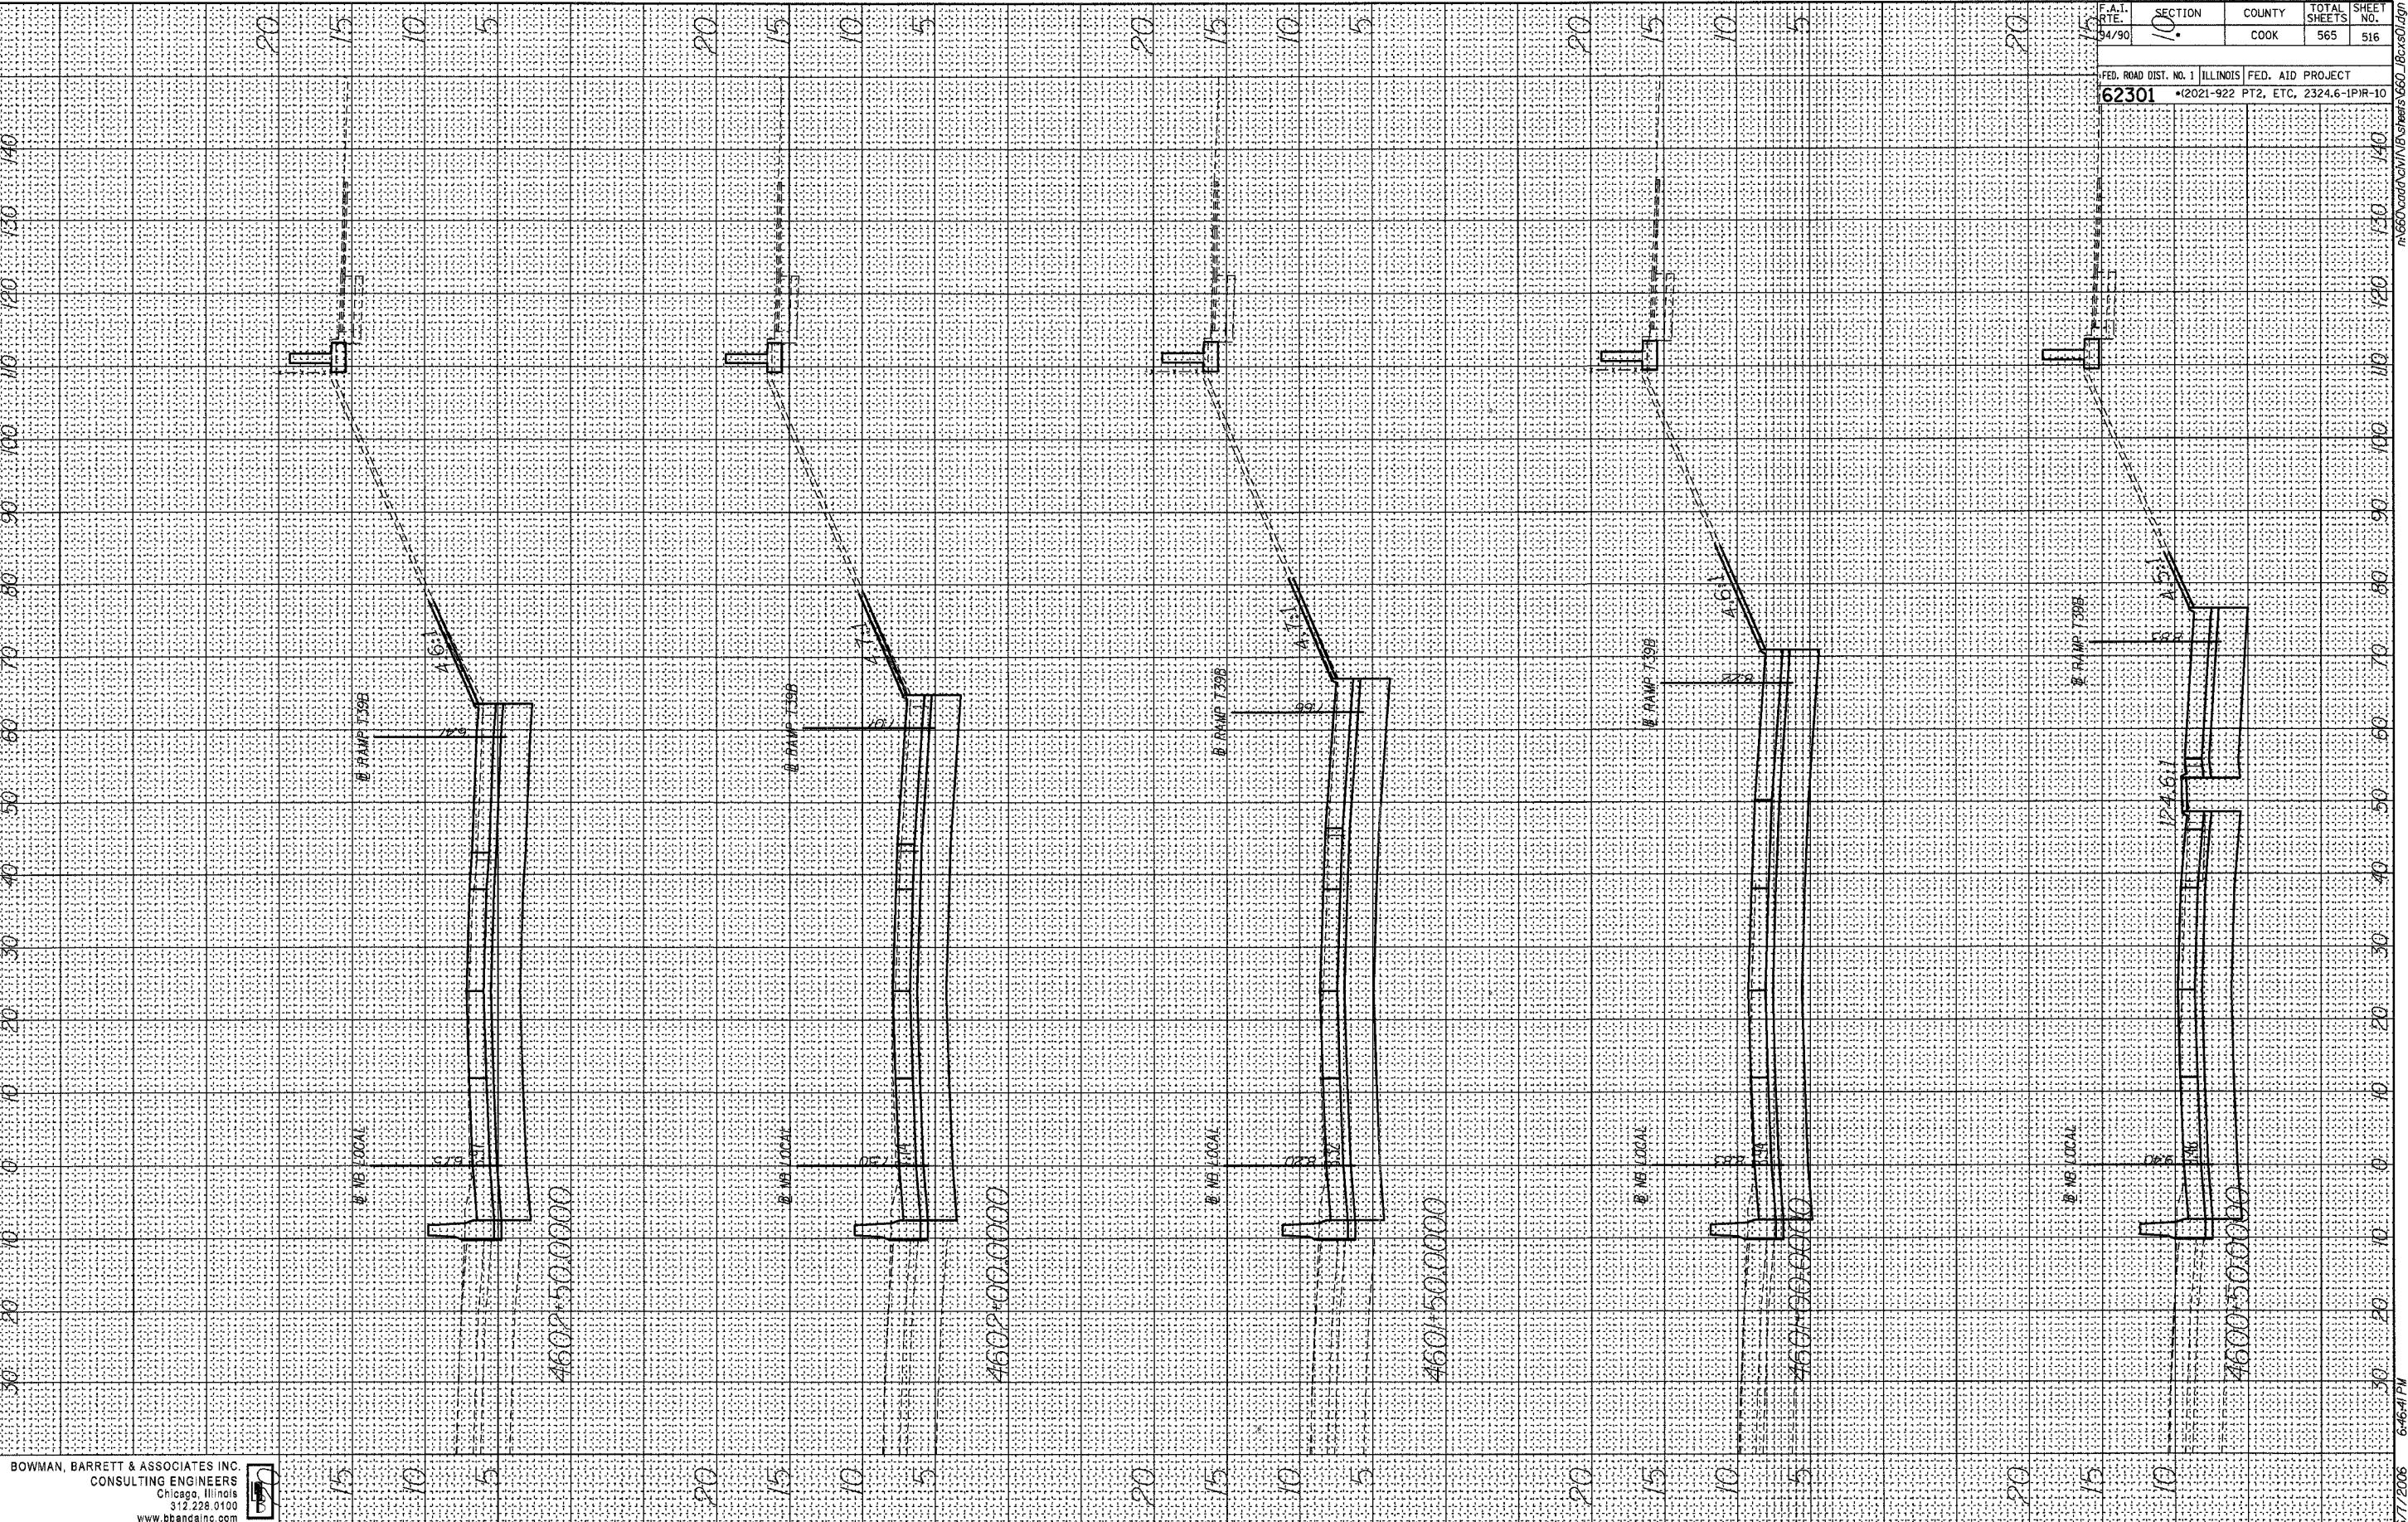

BOWMAN, BARRETT & ASSOCIATES INC.
 CONSULTING ENGINEERS
 Chicago, Illinois
 312.228.0100
 www.bbainc.com

F.A.T. RTE.	SECTION	COUNTY	TOTAL SHEETS	SHEET NO.
94/90	10	COOK	565	516

FED. ROAD DIST. NO. 1 ILLINOIS FED. AID PROJECT
62301 •(2021-922 PT2, ETC, 2324.6-1PIR-10

5/7/2006 6:46:41 PM