


FINAL SURVEY
 SURVEYED BY
 NOTE BOOK NO.
 TEMPLATE AREAS CHECKED
 DATE

ORIGINAL SURVEY
 SURVEYED BY
 NOTE BOOK NO.
 TEMPLATE AREAS CHECKED
 DATE

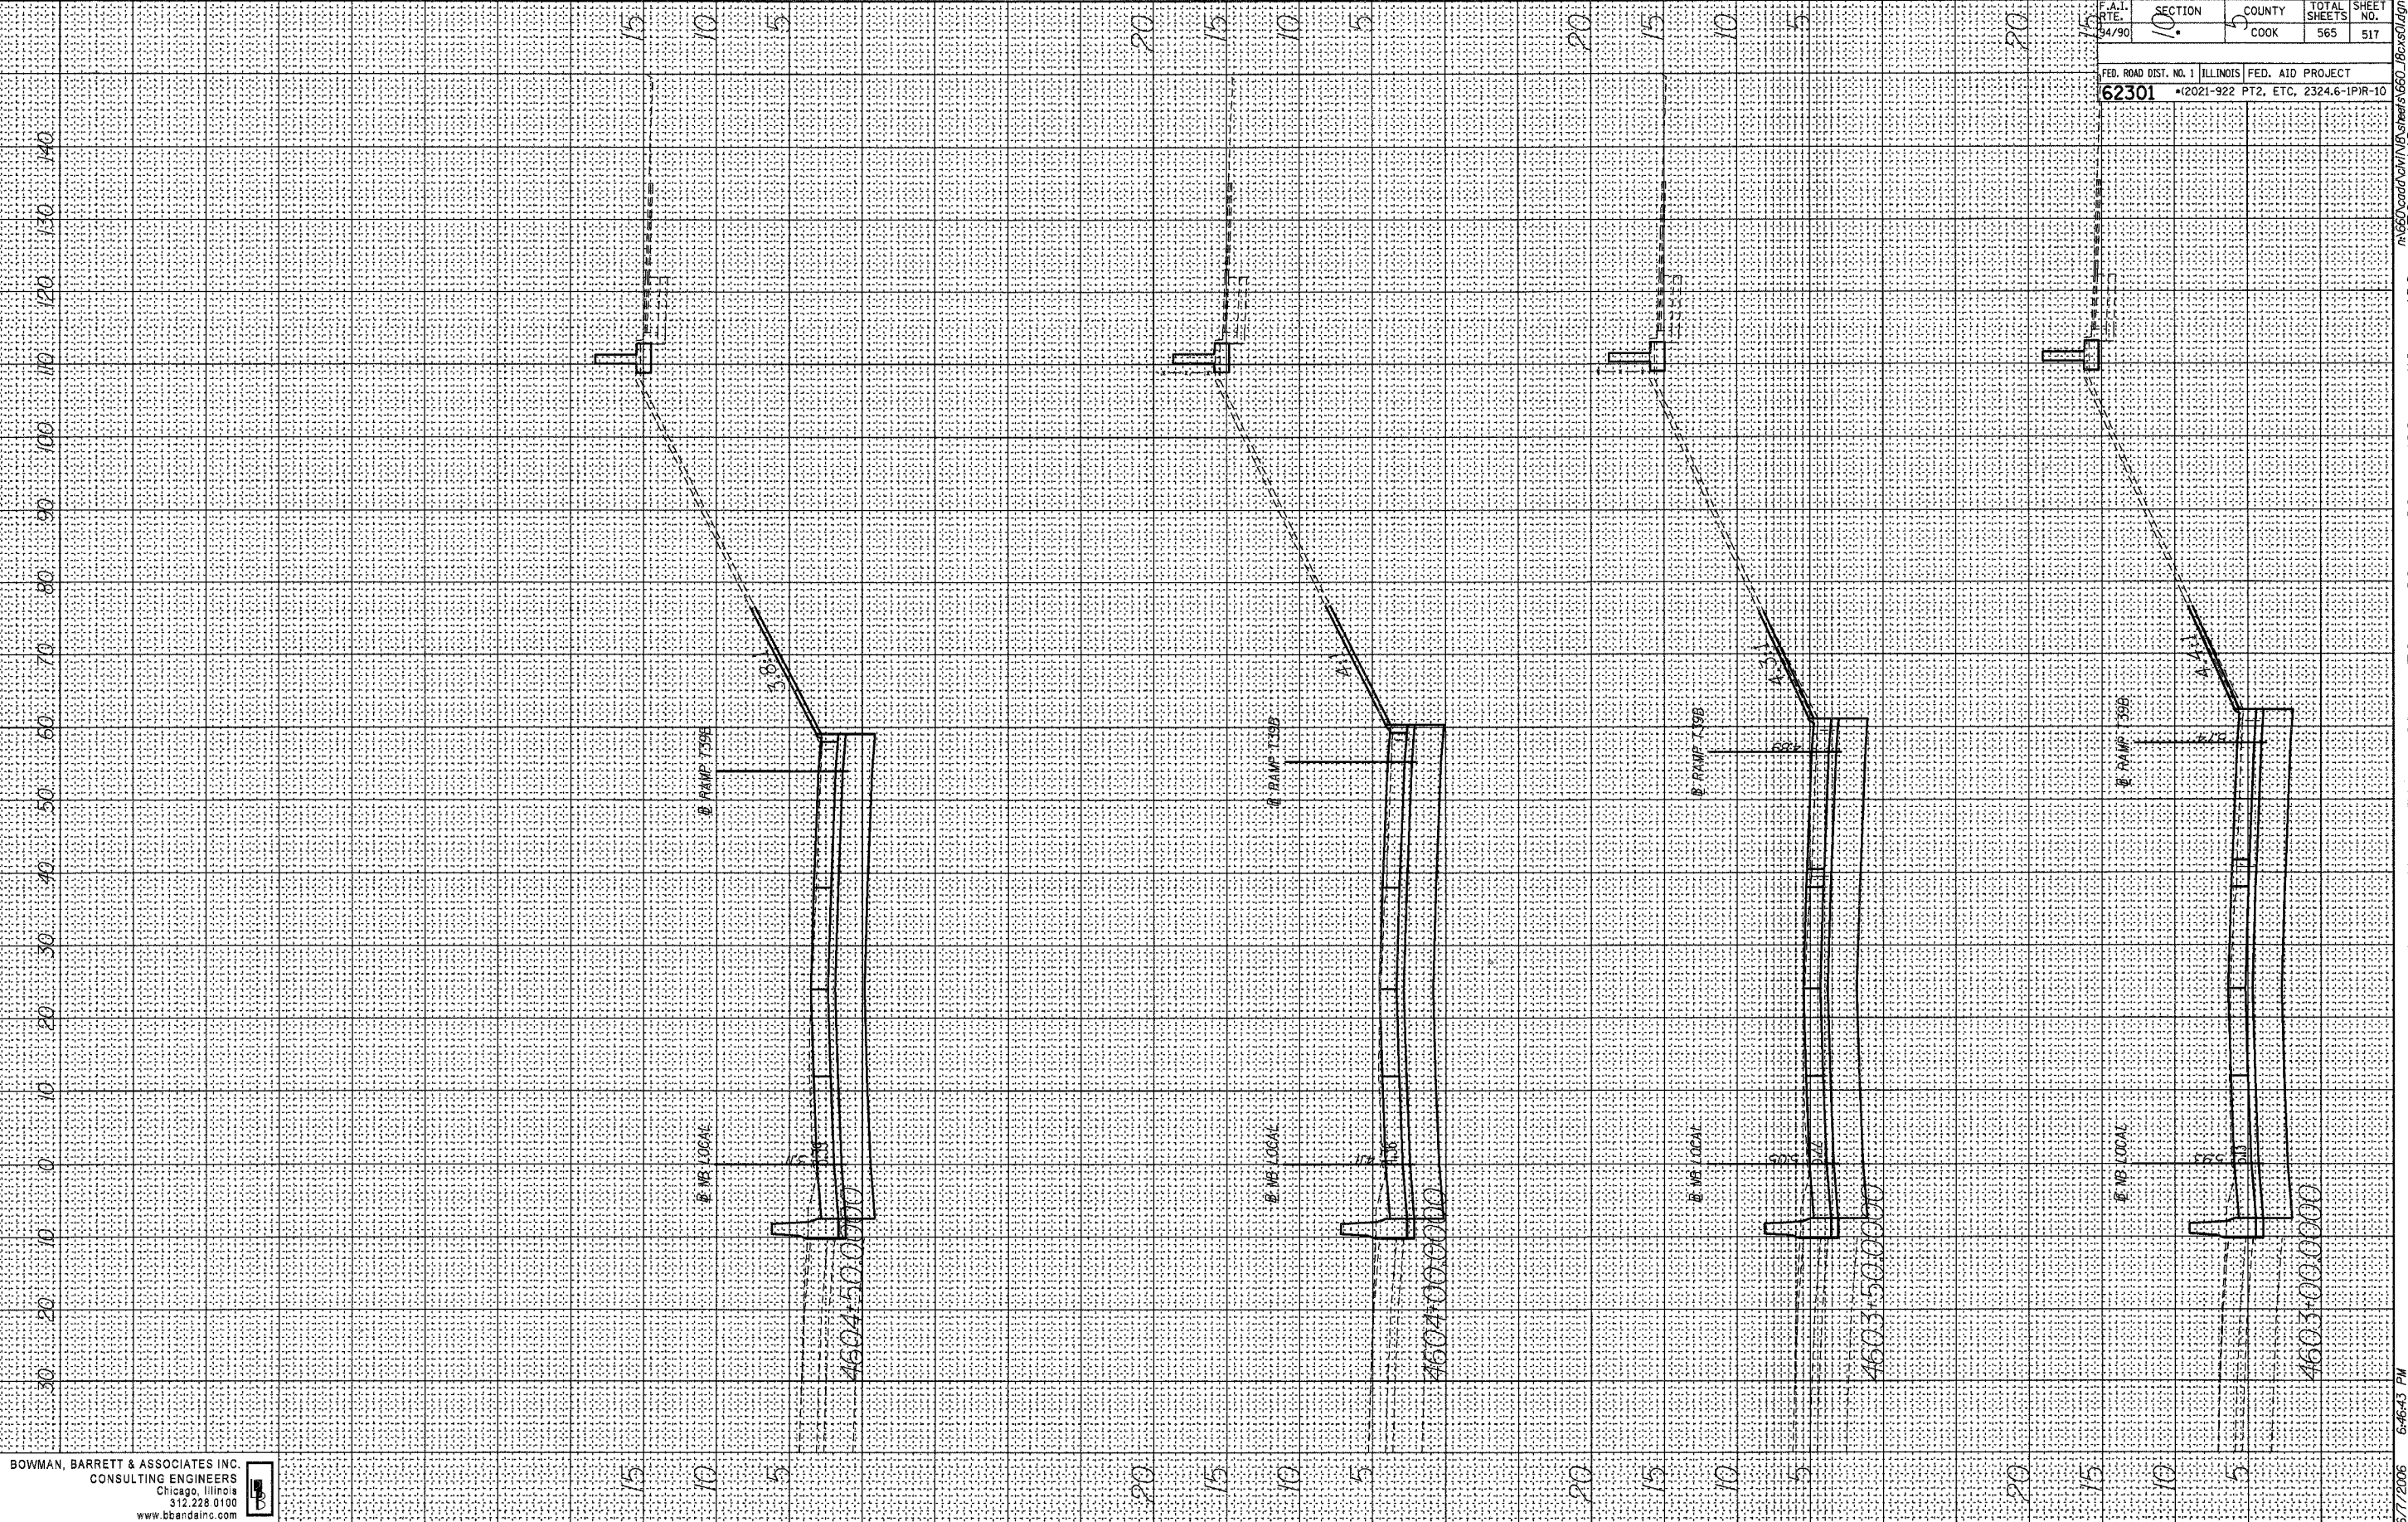

BOWMAN, BARRETT & ASSOCIATES INC.
 CONSULTING ENGINEERS
 Chicago, Illinois
 312.228.0100
 www.bbainc.com

F.A.I. RTE. 94/90	SECTION 10	COUNTY COOK	TOTAL SHEETS 565	SHEET NO. 517
FED. ROAD DIST. NO. 1		ILLINOIS		FED. AID PROJECT
62301		*2021-922 PT2, ETC, 2324.6-1PIR-10		

6/7/2006 6:46:43 PM