


ORIGINAL SURVEY
 SURVEYED
 PLOTTED
 NOTE BOOK
 AREAS CHECKED

FINAL SURVEY
 SURVEYED
 PLOTTED
 NOTE BOOK
 AREAS CHECKED

BY _____ DATE _____

BY _____ DATE _____

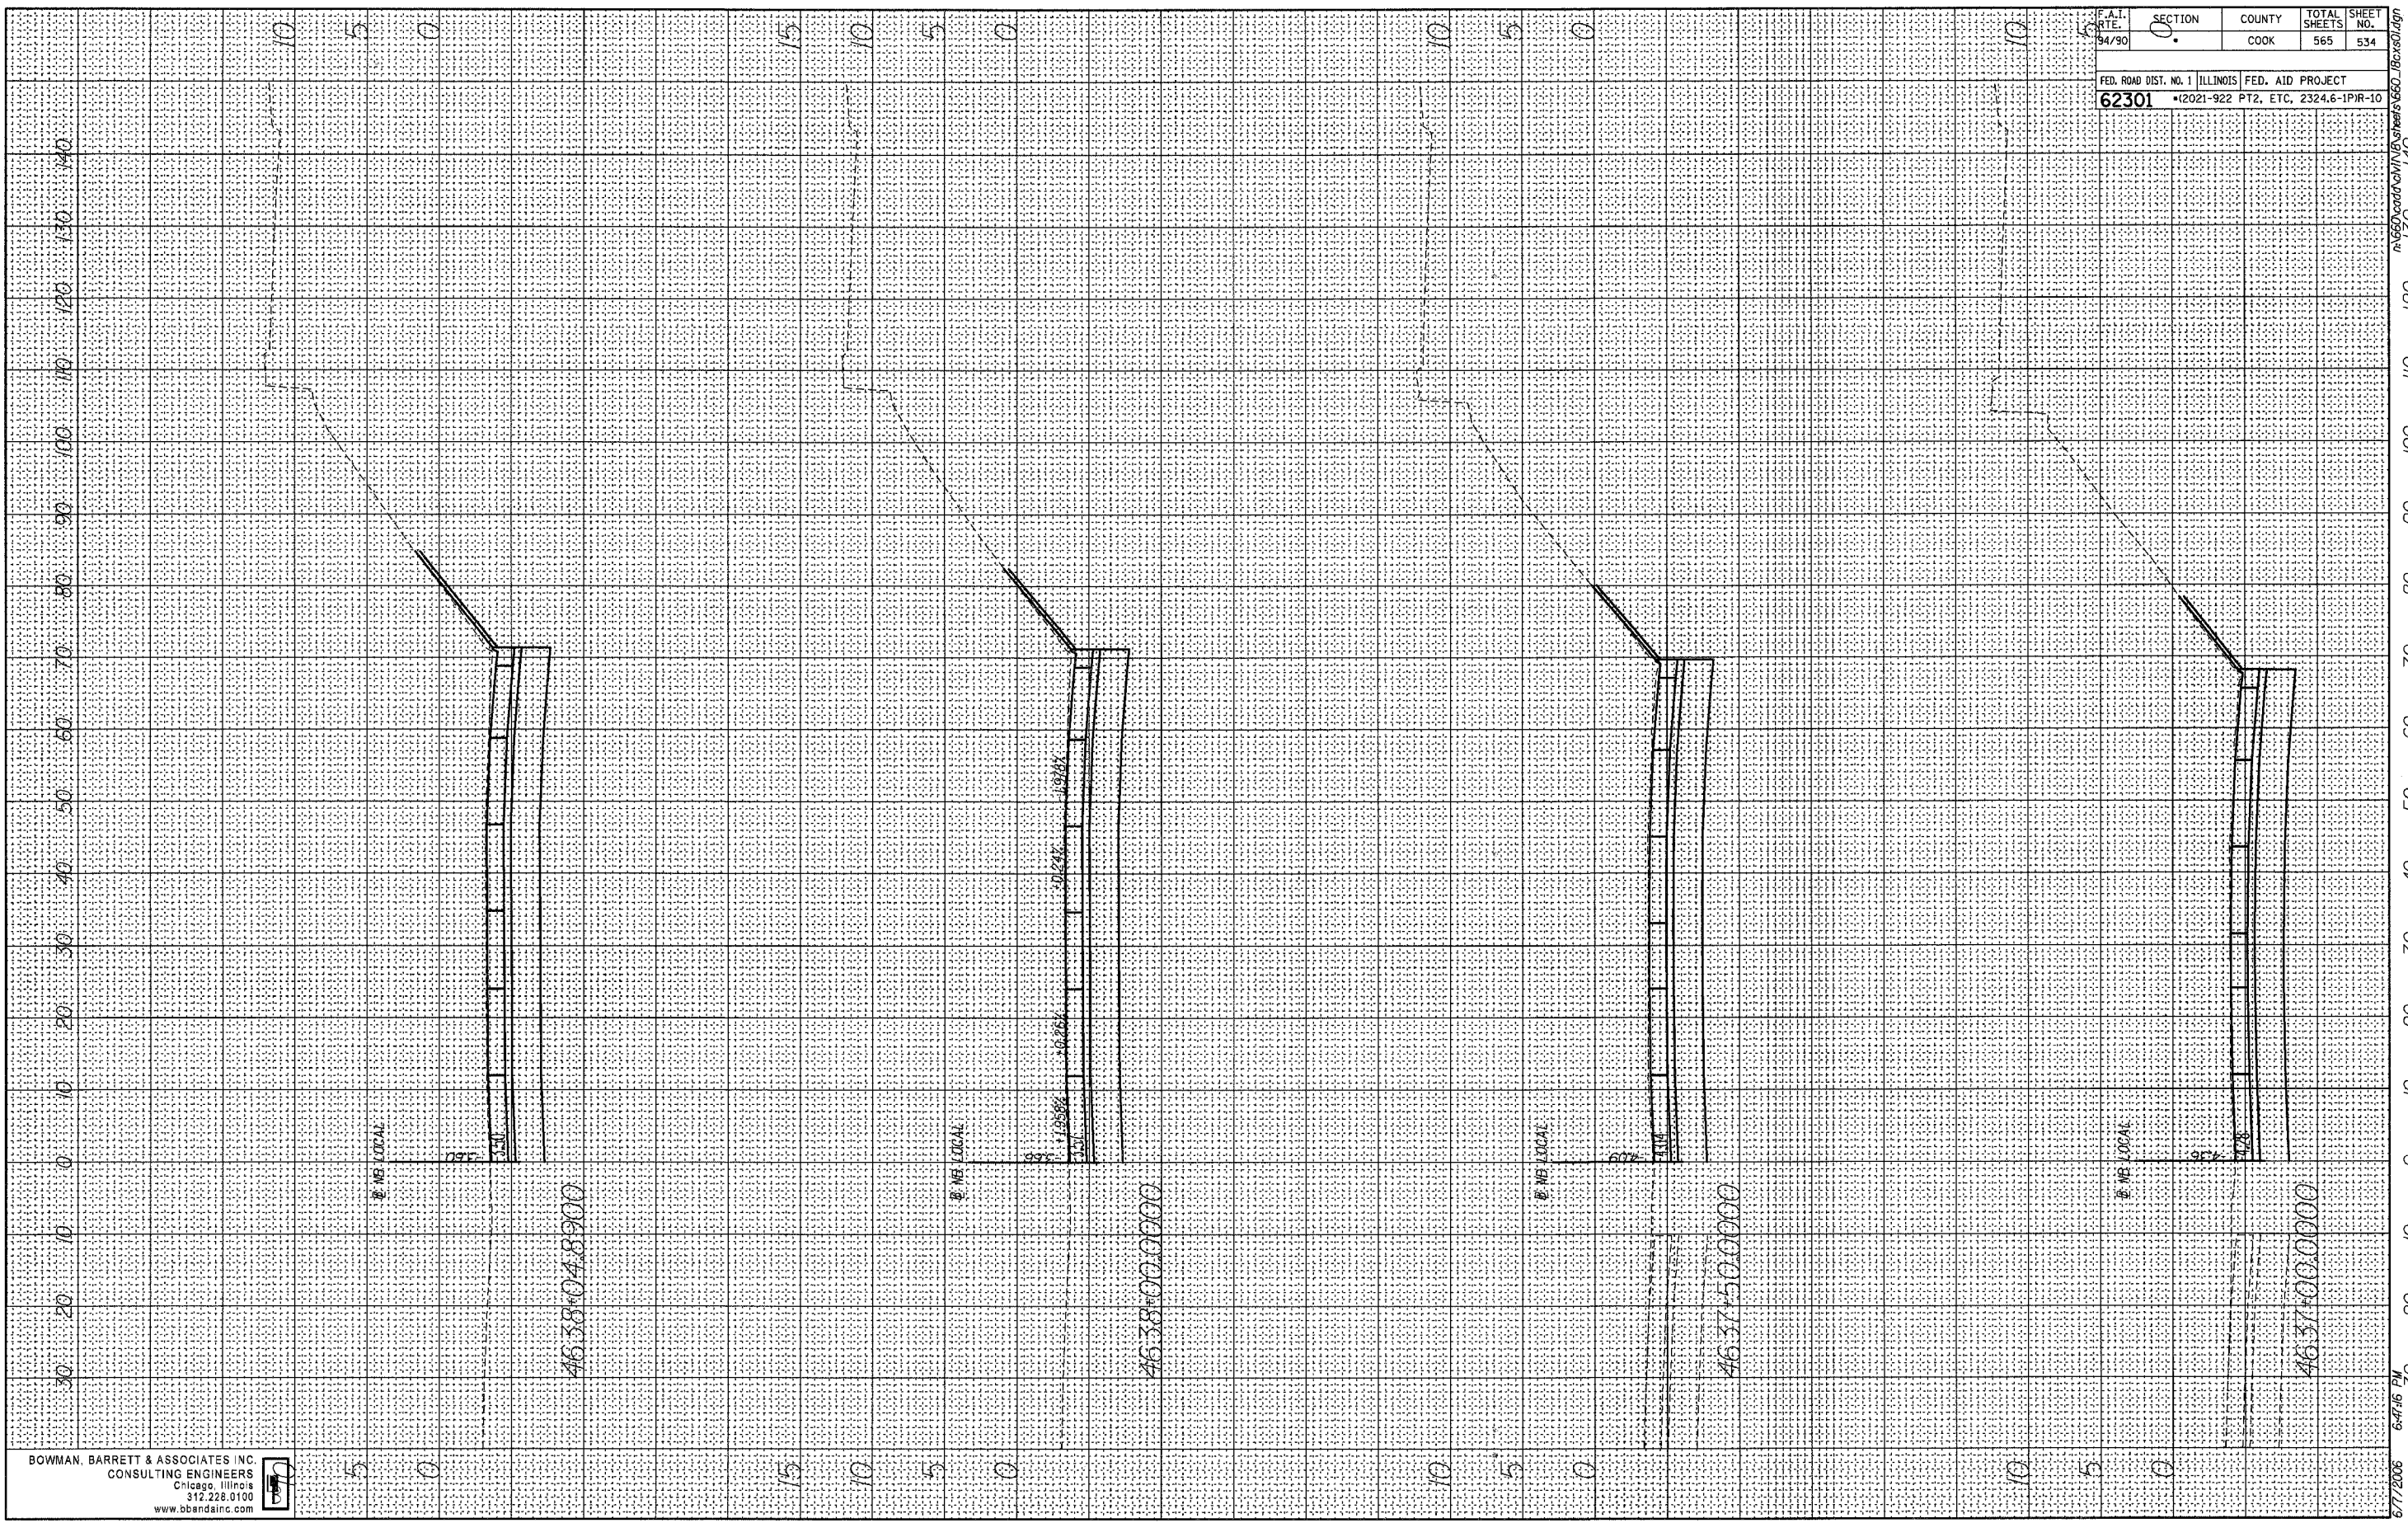

BOWMAN, BARRETT & ASSOCIATES INC.
 CONSULTING ENGINEERS
 Chicago, Illinois
 312.228.0100
 www.bbainc.com



F.A.I. RATE	SECTION	COUNTY	TOTAL SHEETS	SHEET NO.
34/90	0	COOK	565	534
FED. ROAD DIST. NO. 1 ILLINOIS FED. AID PROJECT				
62301 (2021-922 PT2, ETC, 2324.6-1PIR-10				

m:\660\cadd\civil\660\sheet\660_130x140.dgn
 6/7/2006 6:47:16 PM