


F.A.I.	SECTION	COUNTY	TOTAL SHEETS	SHEET NO.
94/90		COOK	565	539
STA. 4530+00.00		TO STA. 4637+00.00		
FED. ROAD DIST. NO.	ILLINOIS	FED. AID PROJECT		

62301

PROFILE	DATE
SURVEYED	
PLOTTED	
NOTE BOOK	
NO.	

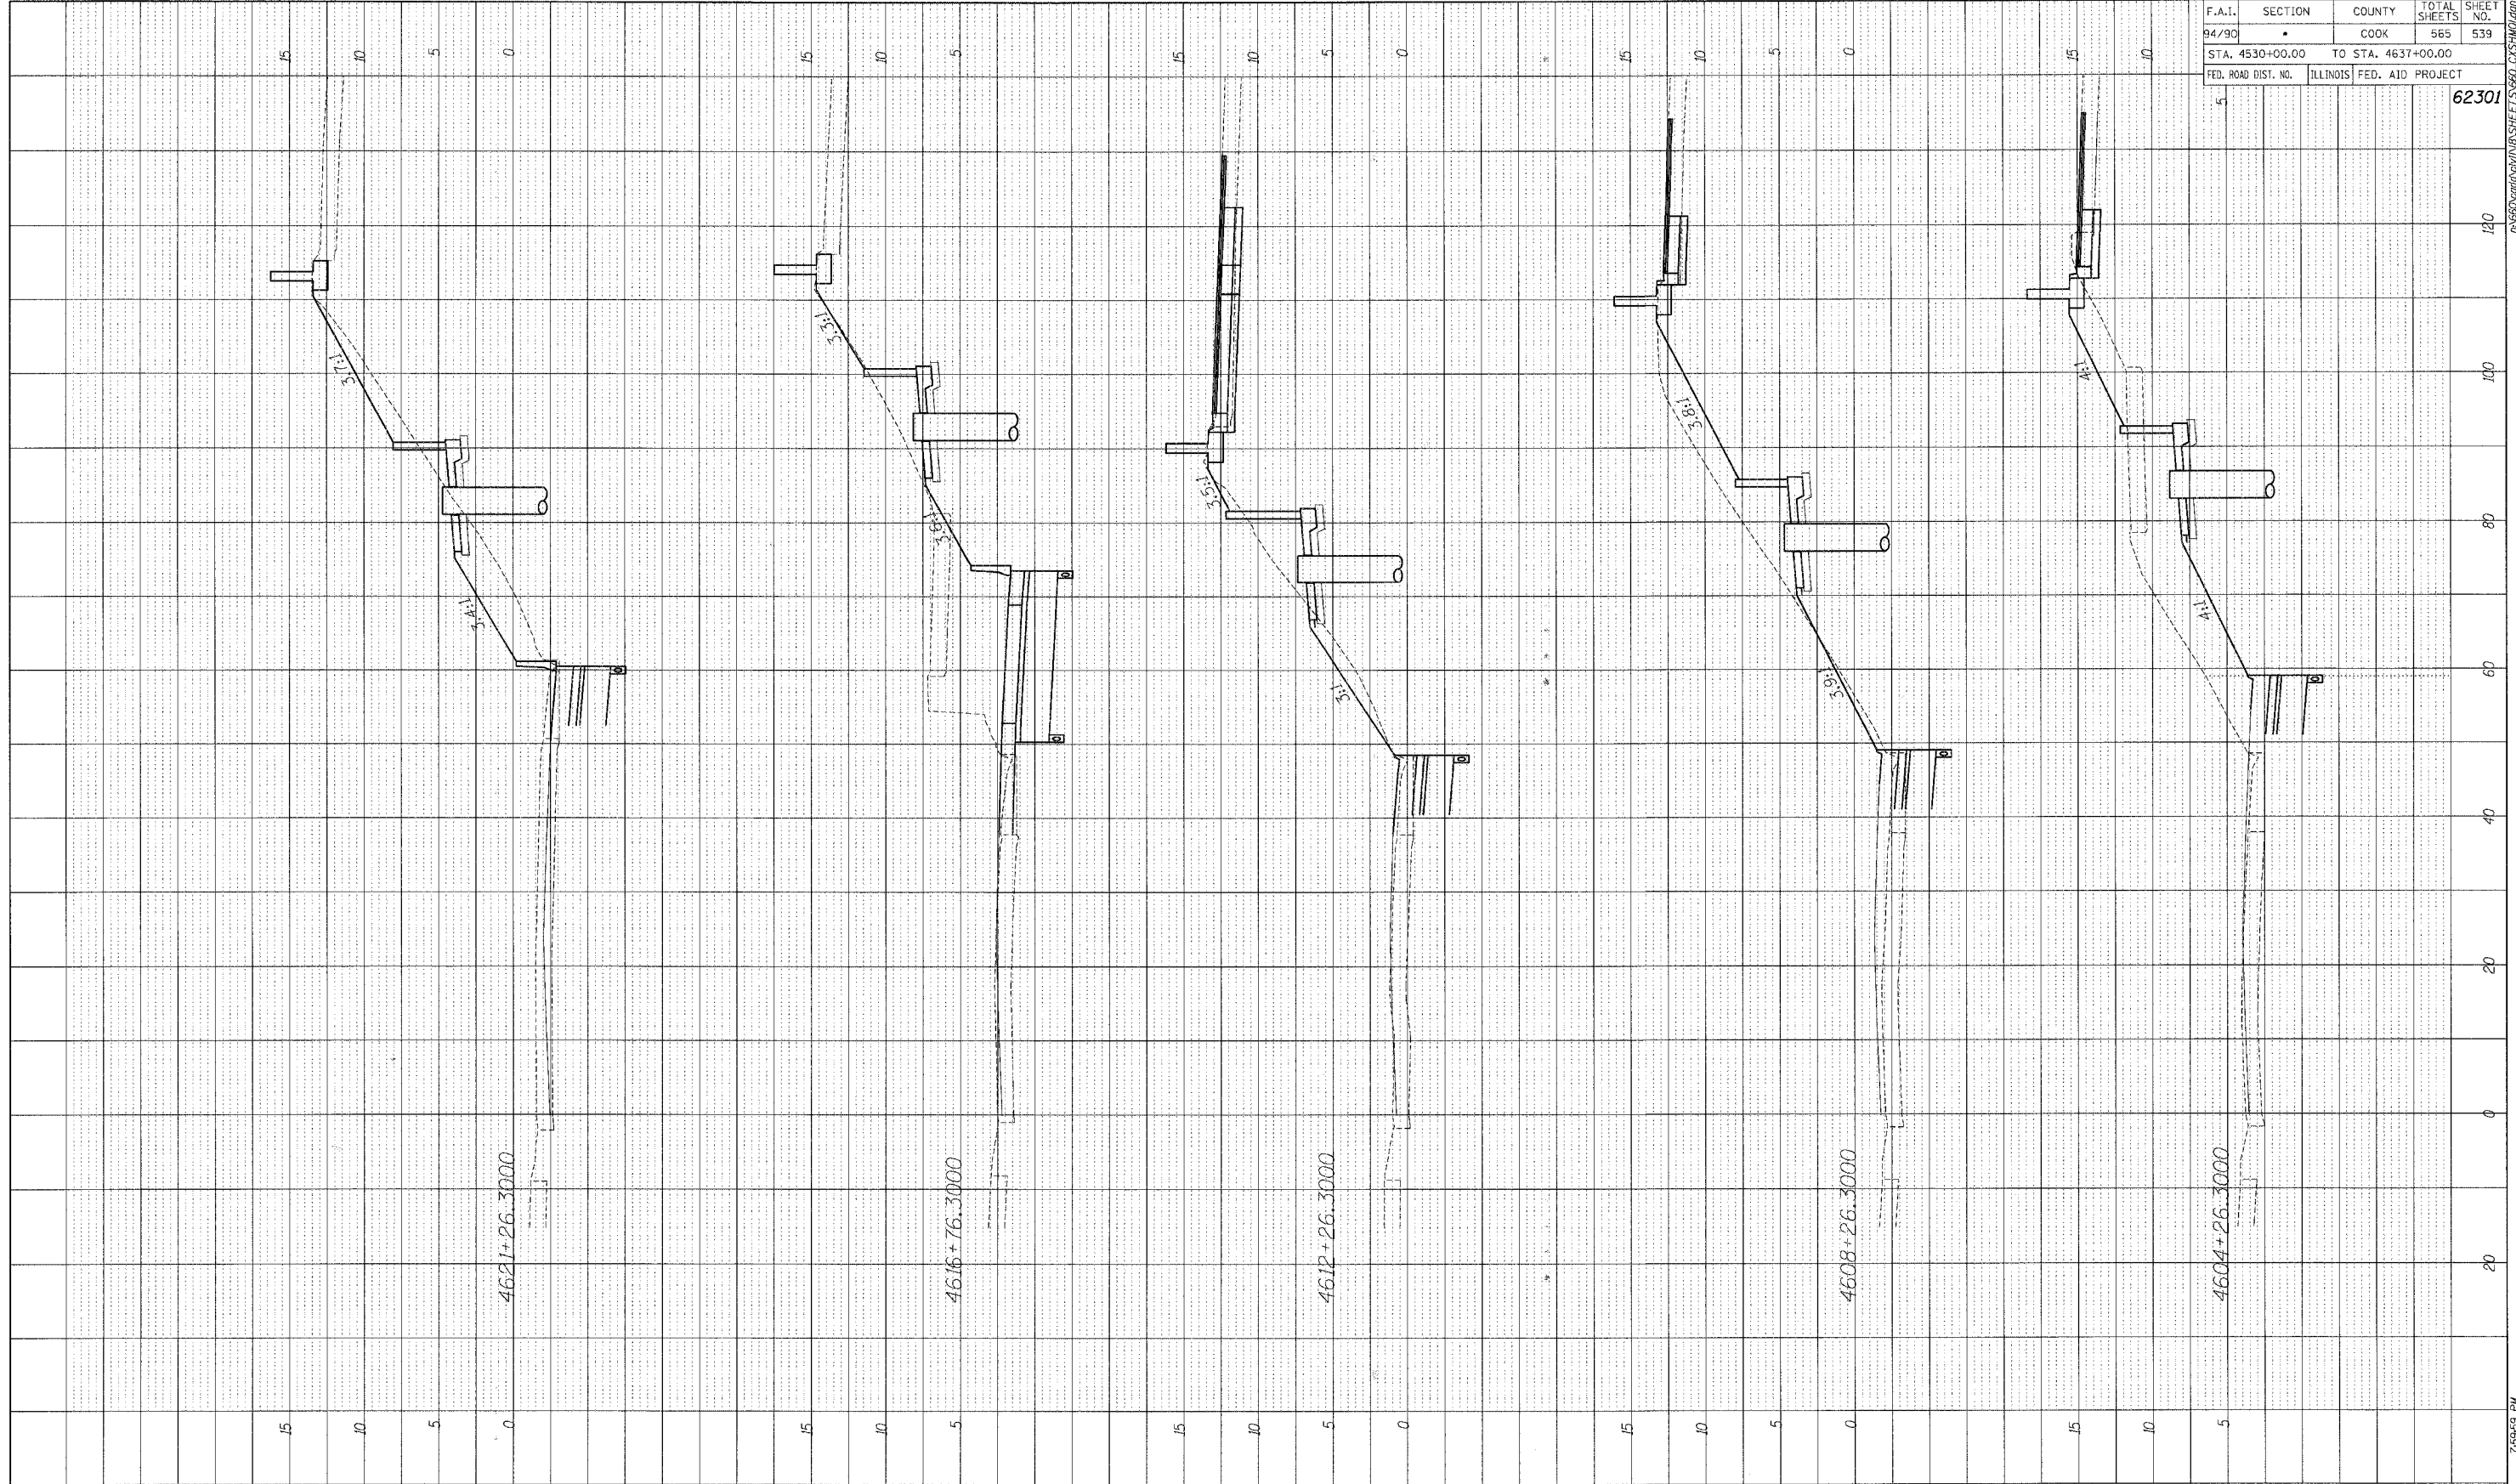

BOWMAN, BARRETT & ASSOCIATES INC.
 CONSULTING ENGINEERS
 138 EAST MADISON STREET SUITE 2400 CHICAGO, ILLINOIS 60601
 TEL: 312.467.4400

