


F.A. DIST. NO.	SECTION	COUNTY	TOTAL SHEETS	SHEET NO.
94	*	COOK	565	564
STA.	TO STA.			
FED. ROAD DIST. NO.		ILLINOIS	FED. AID PROJECT	
* - PENDING I.O.T. PROGRAMMING				

DATE	BY
REVISION	DESCRIPTION
PLAN	DATE
NOTE BANK	NO.
FILE NAME	

DATE	BY
REVISION	DESCRIPTION
PROFILE	DATE
NOTE BANK	NO.
STRUCTURE	NO.

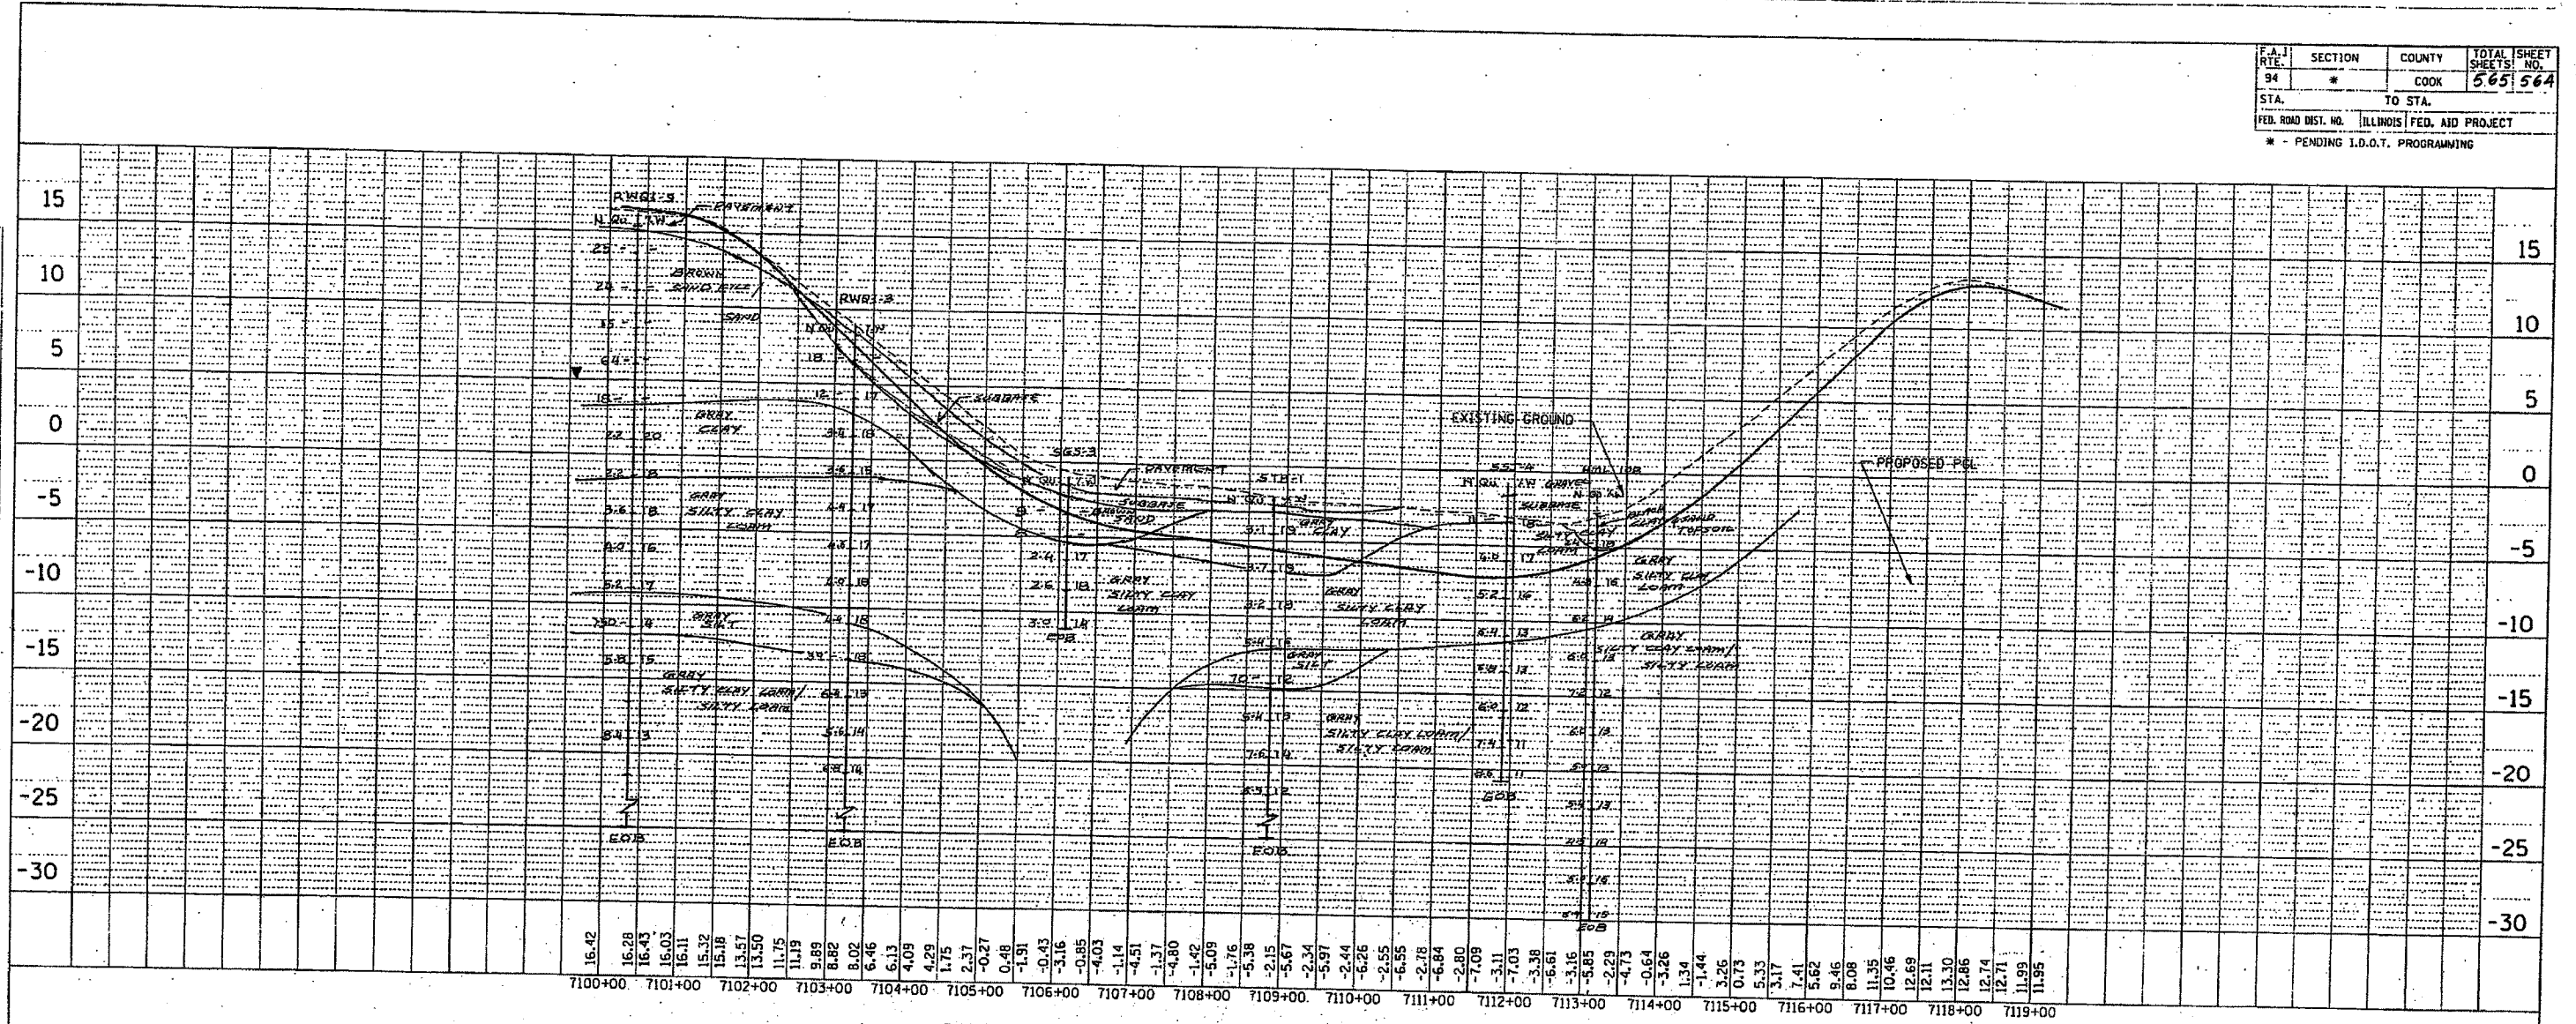

RAMP 67D71A - SB COLLECTOR - DISTRIBUTOR ROAD BETWEEN 71ST AND 67TH STREETS

M:\p0468\civil\02-dc\sh\soil\profile\468exh07_14_04.sht
 11/2/2003

CTE 40256

SB RAMP PROFILES

SCALE: HORIZ. 1"=100'
 VERT. 1"=5'
 EXHIBIT NO. 7.14.4