



| | | | | |
|---|--------------|-----------------|---------------------|-----------------|
| F.A.I. RTE. 90/94 | SECTION * | COUNTY COOK | TOTAL SHEETS 588 | SHEET NO. 70 |
| STA. 3515+00 | | TO STA. 3529+00 | | |
| FED. ROAD DIST. NO. 1 ILLINOIS FED. AID PROJECT | | | | |
| 62303 • (2021-922 PT2 ETC 2324.6-1P) R-11 | | | | |

| | | | |
|------|-----------|----|------|
| PLAN | REVISIONS | BY | DATE |
| NO. | NO. | | |

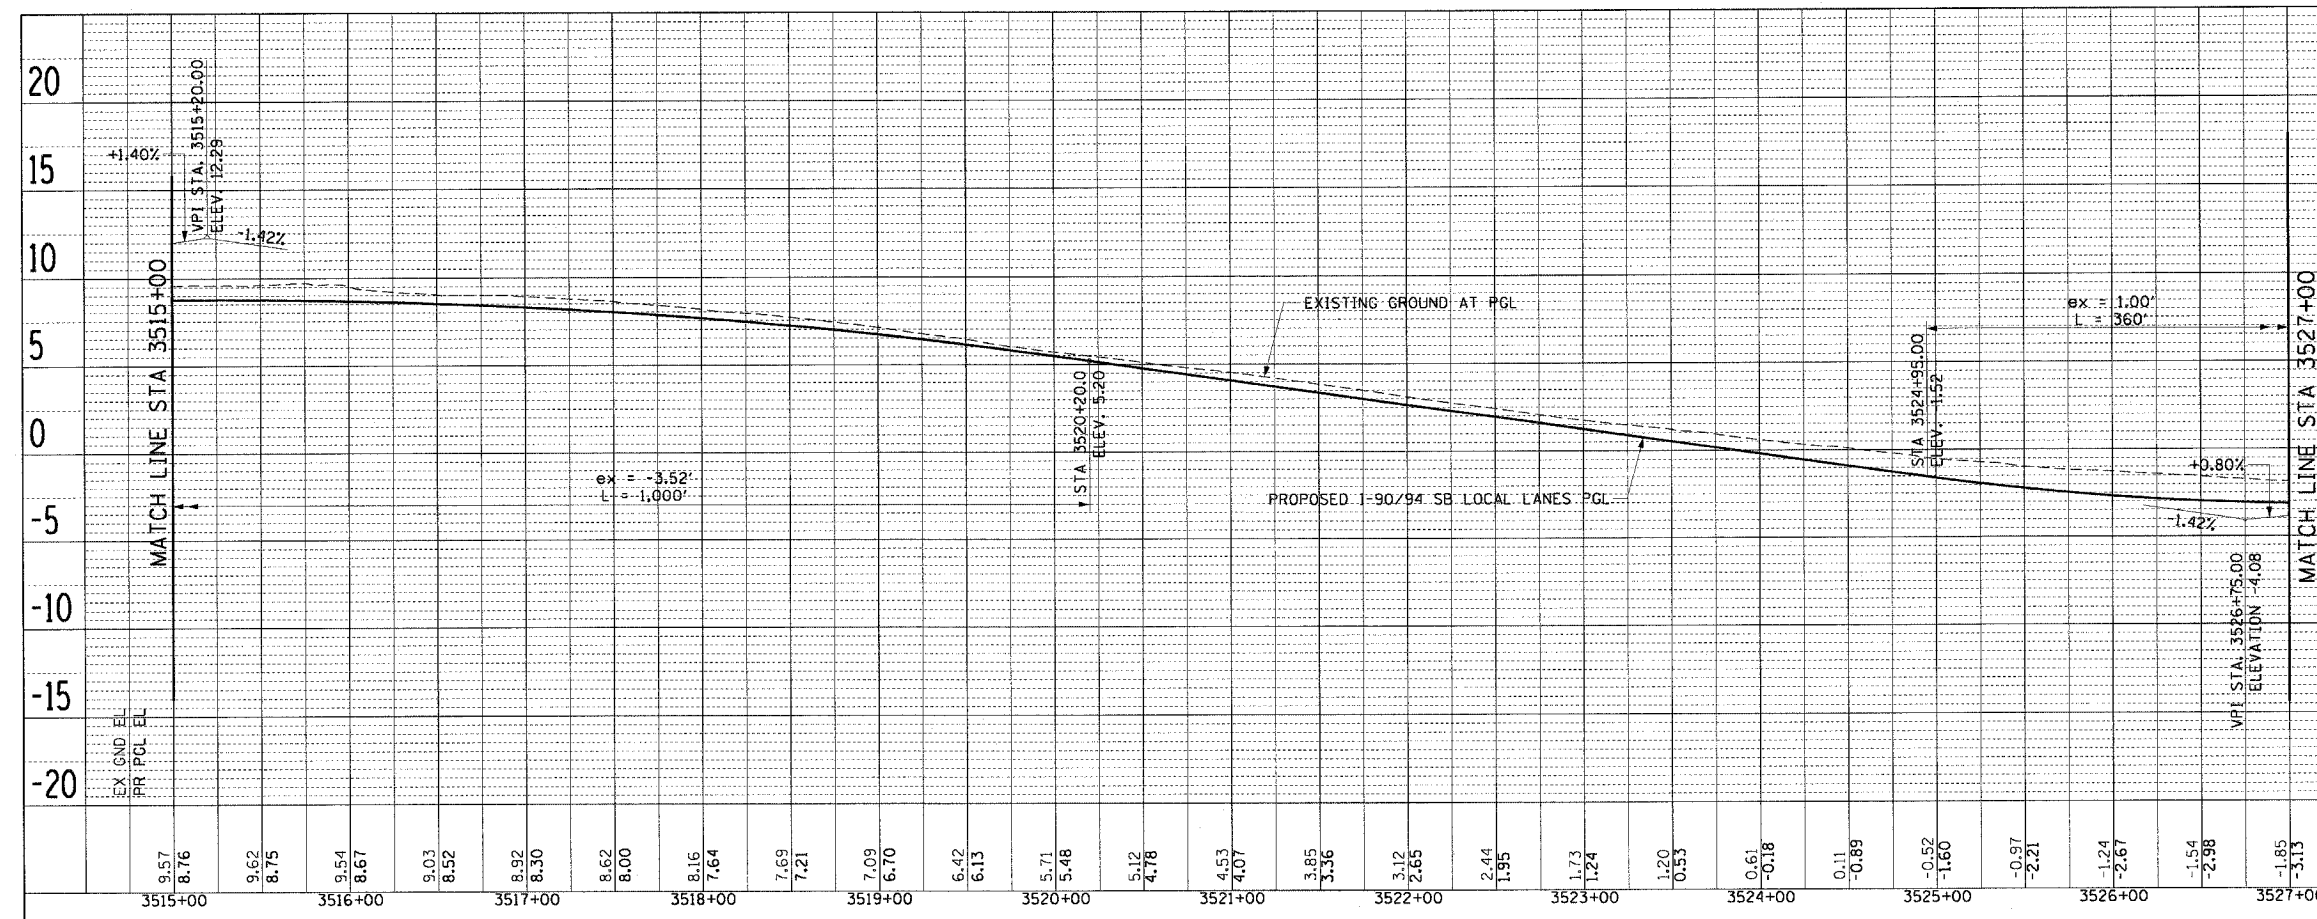

| | | | |
|------|-----------|----|------|
| PLAN | REVISIONS | BY | DATE |
| NO. | NO. | | |

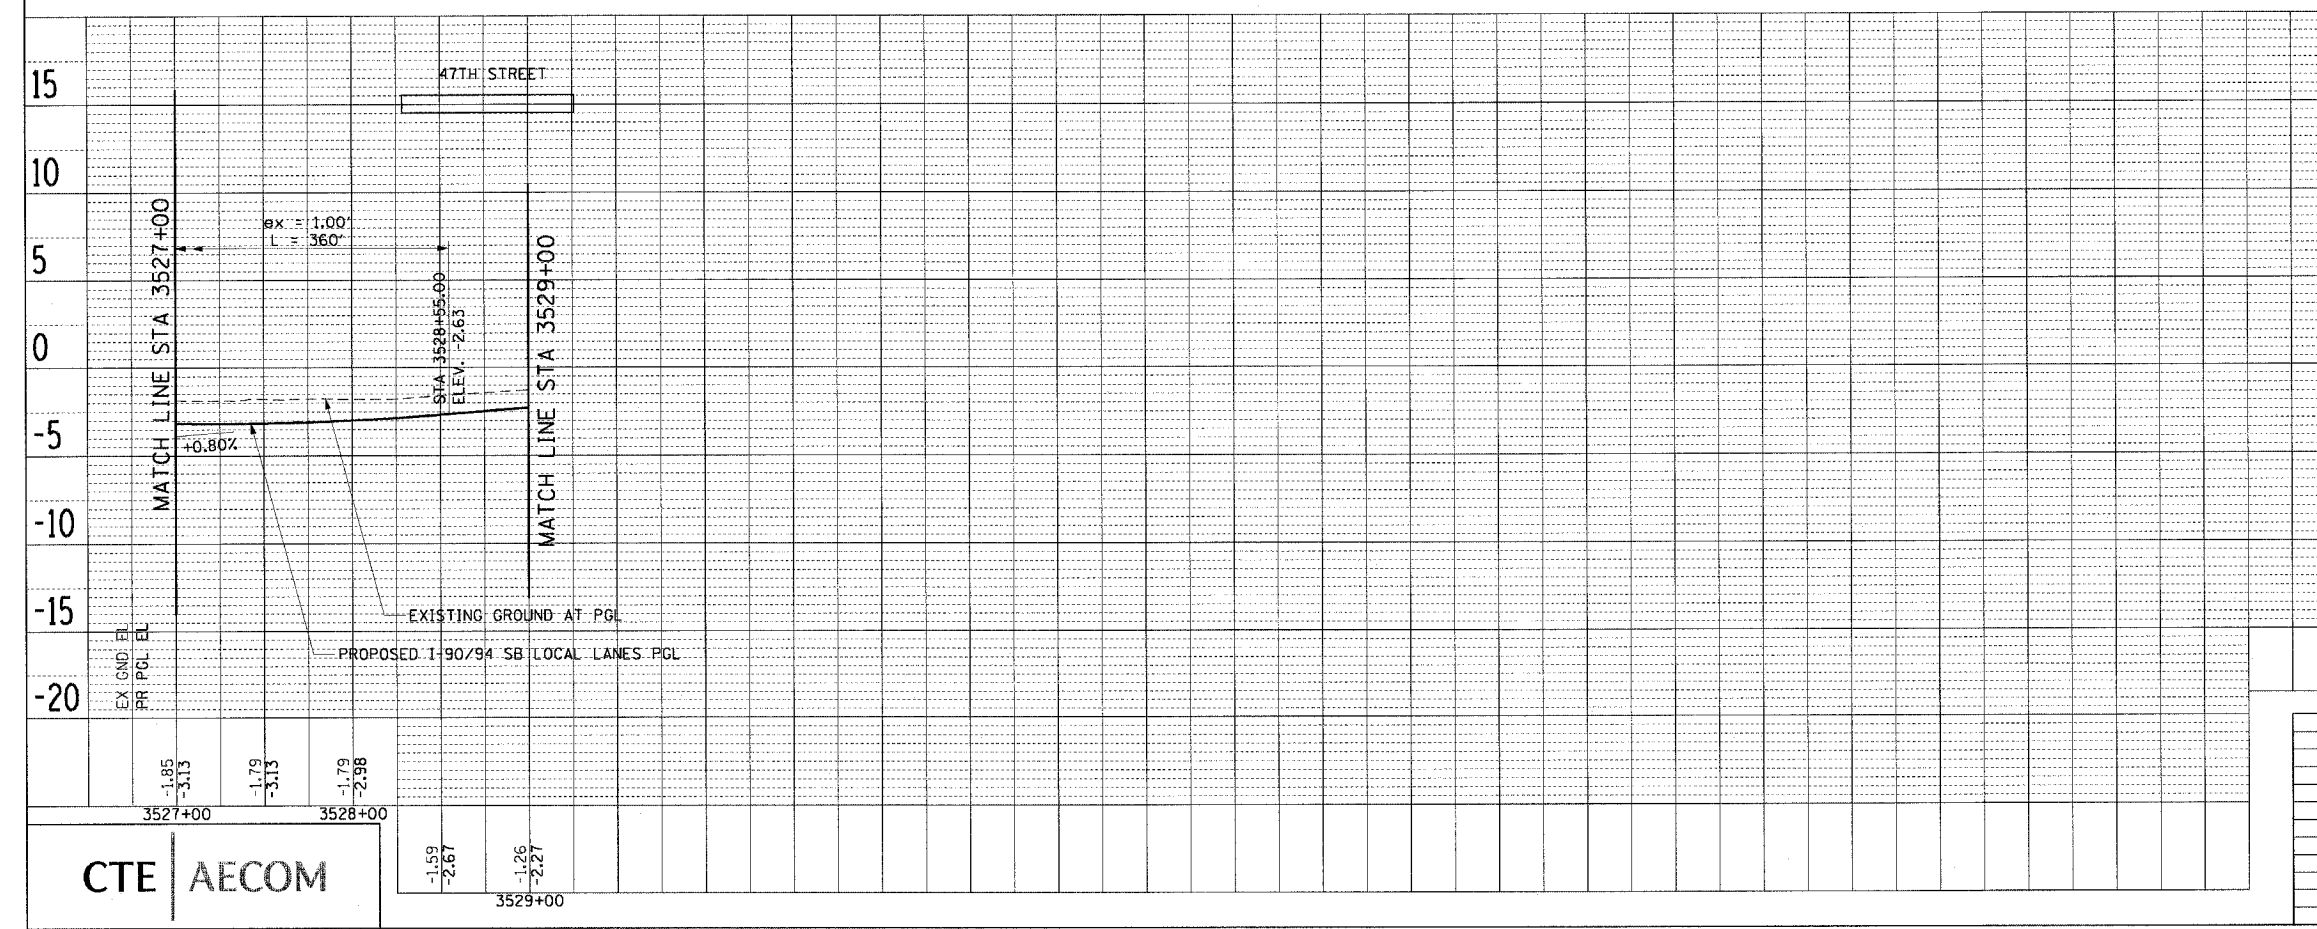

CTE AECOM

| REVISIONS | |
|-----------|------|
| NAME | DATE |
| | |
| | |
| | |
| | |
| | |

ILLINOIS DEPARTMENT OF TRANSPORTATION
 F.A.I. 90/94 (DAN RYAN EXPRESSWAY)
 GARFIELD BLVD TO 31ST STREET (SB LOCAL LANES)

PROPOSED PROFILES
 SOUTHBOUND LOCAL LANES

SCALE: H: 1"=50' V: 1"=5'
 DATE: June 9, 2006

DRAWN BY: PHP
 CHECKED BY: NJH

PRO-3

6/23/2006 9:54:23 AM