

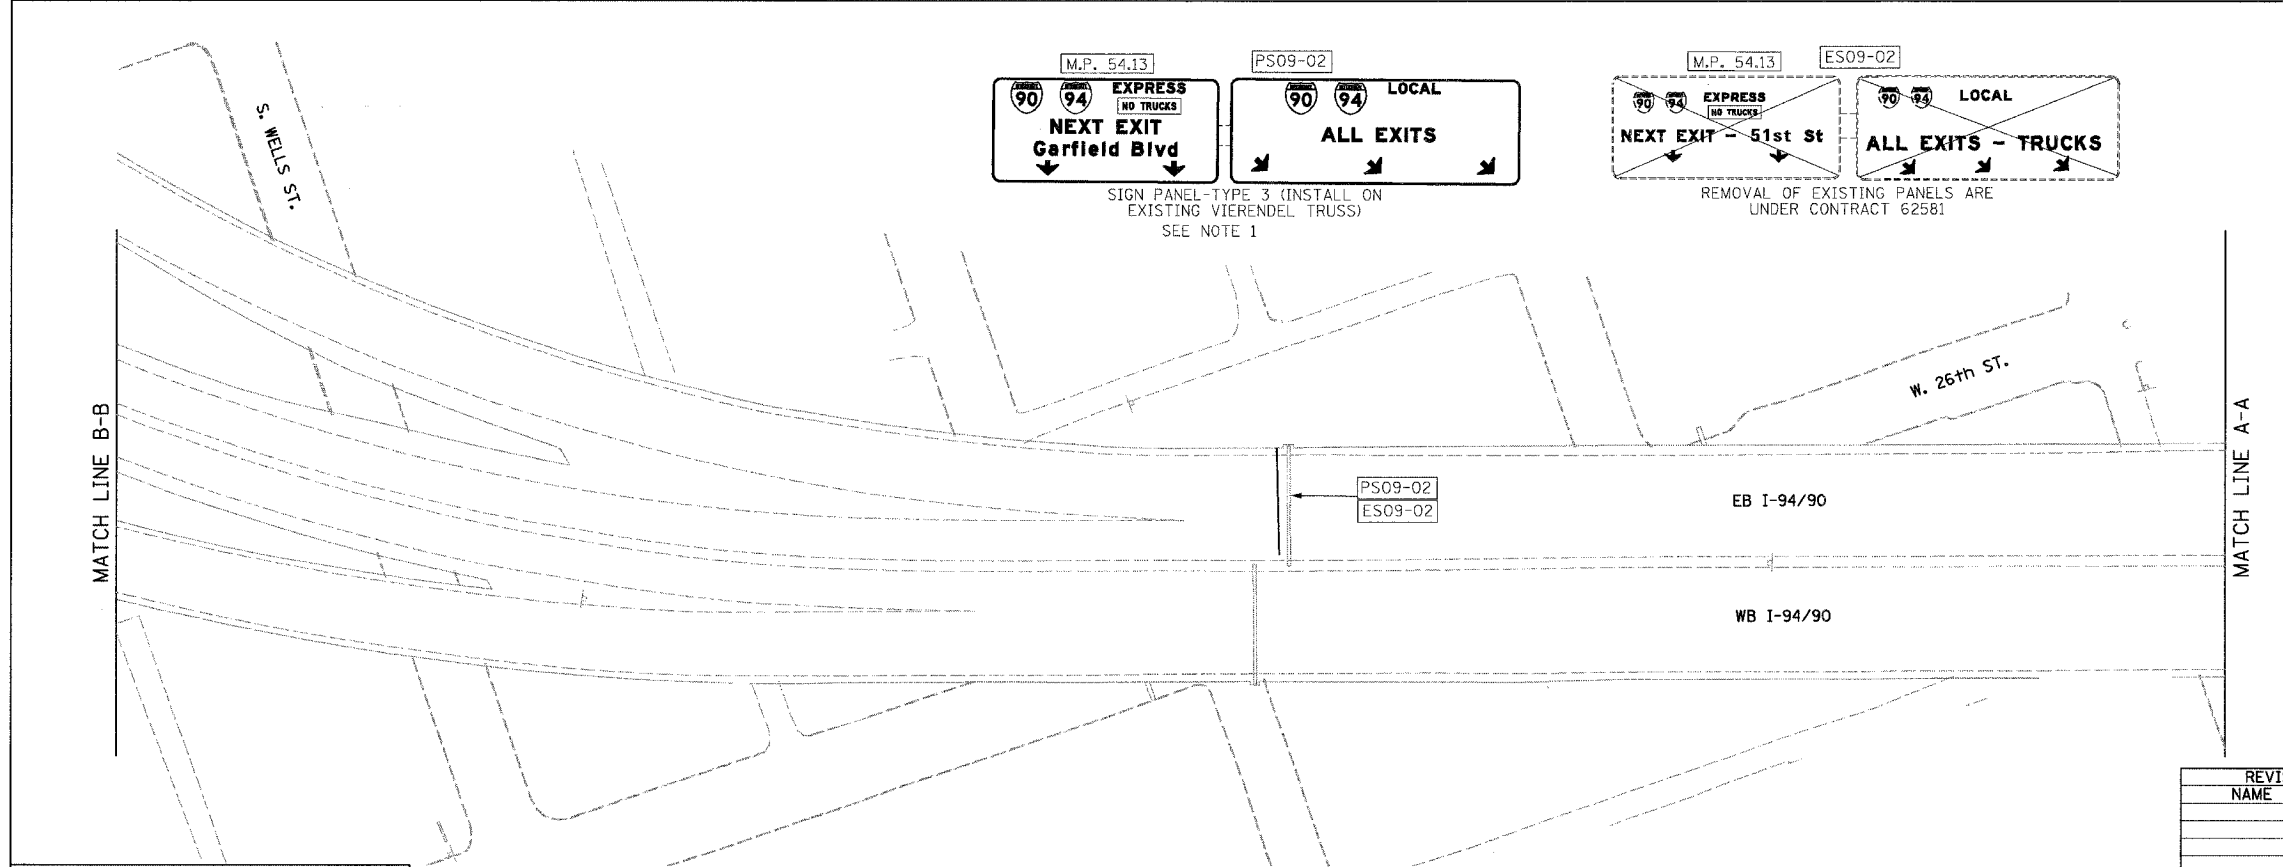


F.A.I.	SECTION	COUNTY	TOTAL SHEETS	SHEET NO.
94/90		COOK	588	246
STA.		TO STA.		
FED. ROAD DIST. NO.		ILLINOIS FED. AID PROJECT		
62303		(2021-922 PT2 ETC 2324.6-IP) R-11		

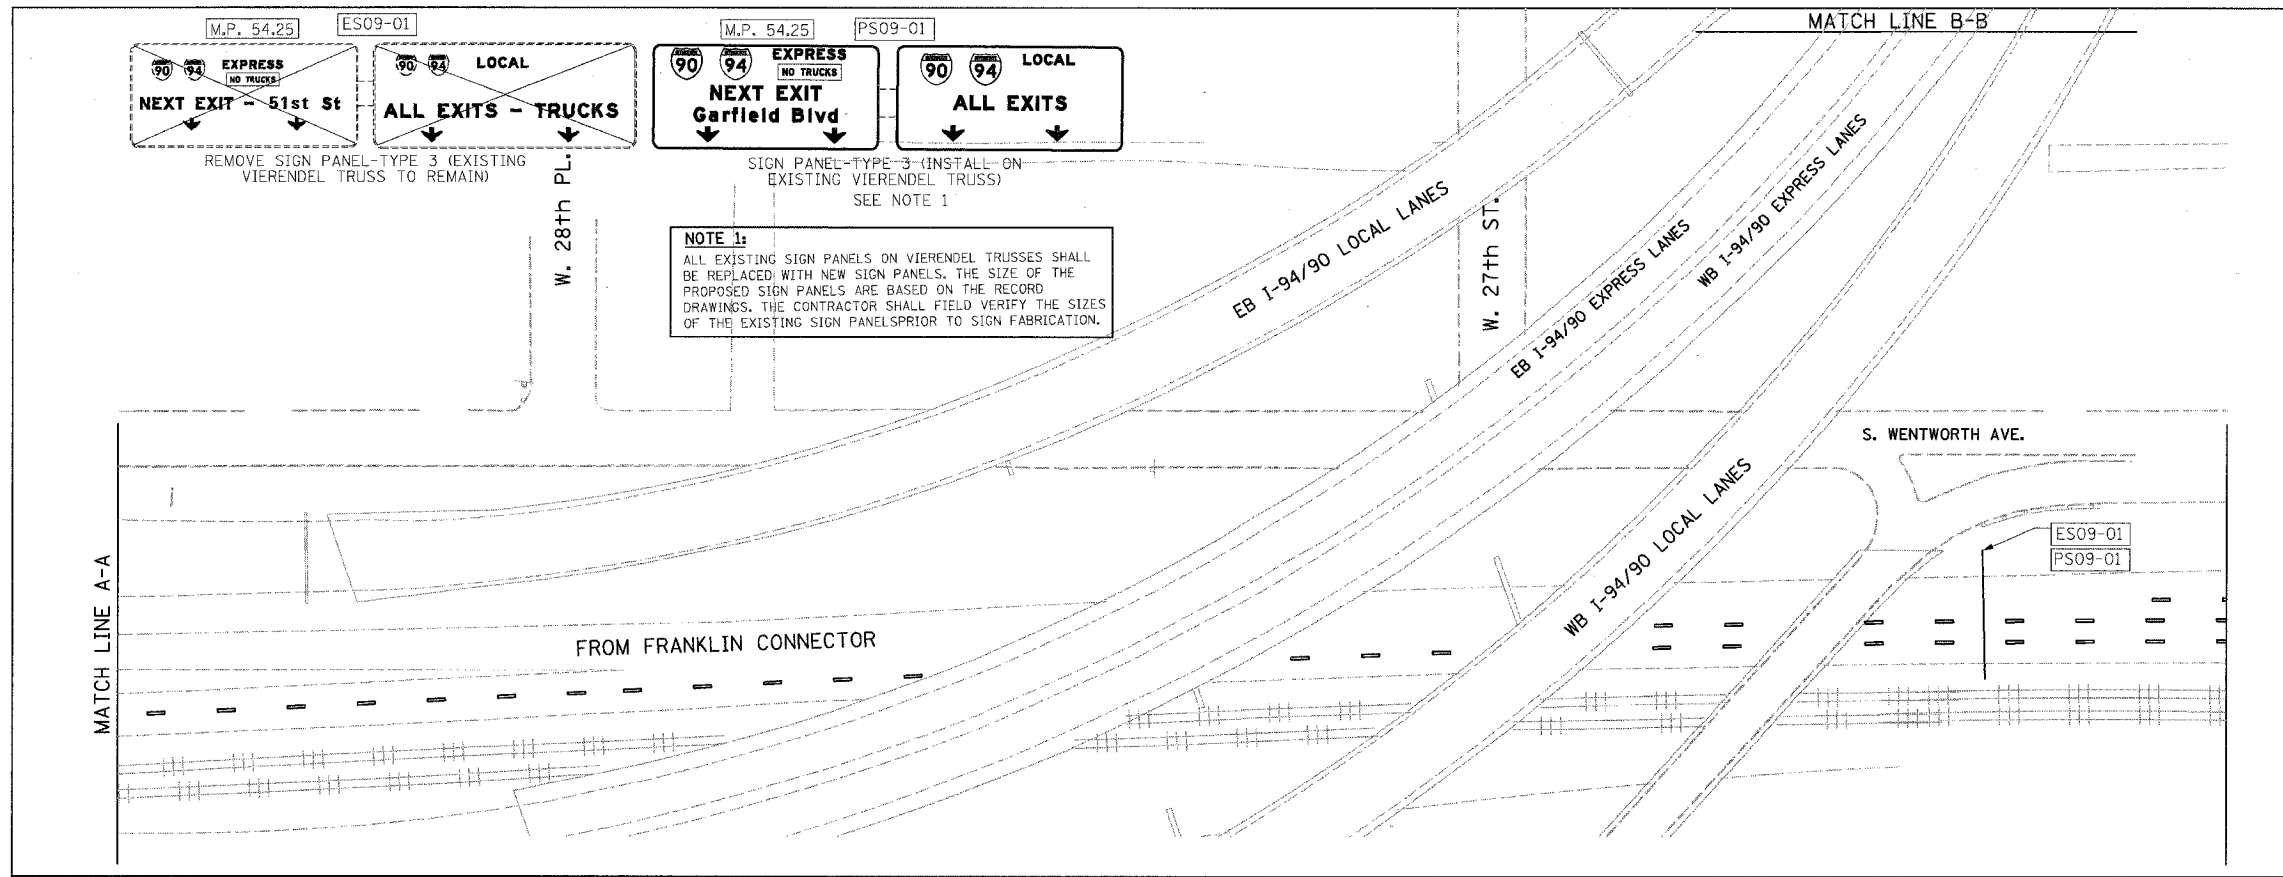

- LEGEND:
- ESXX-XX EXISTING OVERHEAD OR CANTILEVER SIGNS
  - GSXX-XX EXISTING POST MOUNTED SIGNS
  - PSXX-XX PROPOSED SIGNS

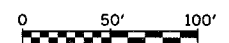

**K&E** KAM ENGINEERING, INC.  
CONSULTING ENGINEERS  
7074 Davis Road, Suite 205  
Evanston, Illinois 60123-1369

REVISIONS	NAME	DATE

ILLINOIS DEPARTMENT OF TRANSPORTATION  
F.A.I. 94/90 (DAN RYAN EXPRESSWAY)  
GARFIELD BLVD TO 31ST STREET (SB LOCAL LANES)  
PROPOSED SIGNING PLANS

SCALE: 1"=50'  
DATE: 06/09/06

DRAWN BY: RV  
CHECKED BY: MSA

SG-09  
4:28:13 PM  
6/9/2006