



F.A.I.	SECTION	COUNTY	TOTAL SHEETS	SHEET NO.
94/90		COOK	588	370
STA.	TO STA.			
FED. ROAD DIST. NO.	ILLINOIS	FED. AID PROJECT		
62303	• (2021-922 PT2 ETC 2324.6-1P) R-11			

TYPICAL JOINT LAYOUT FOR P.C. CONCRETE BASE COURSE

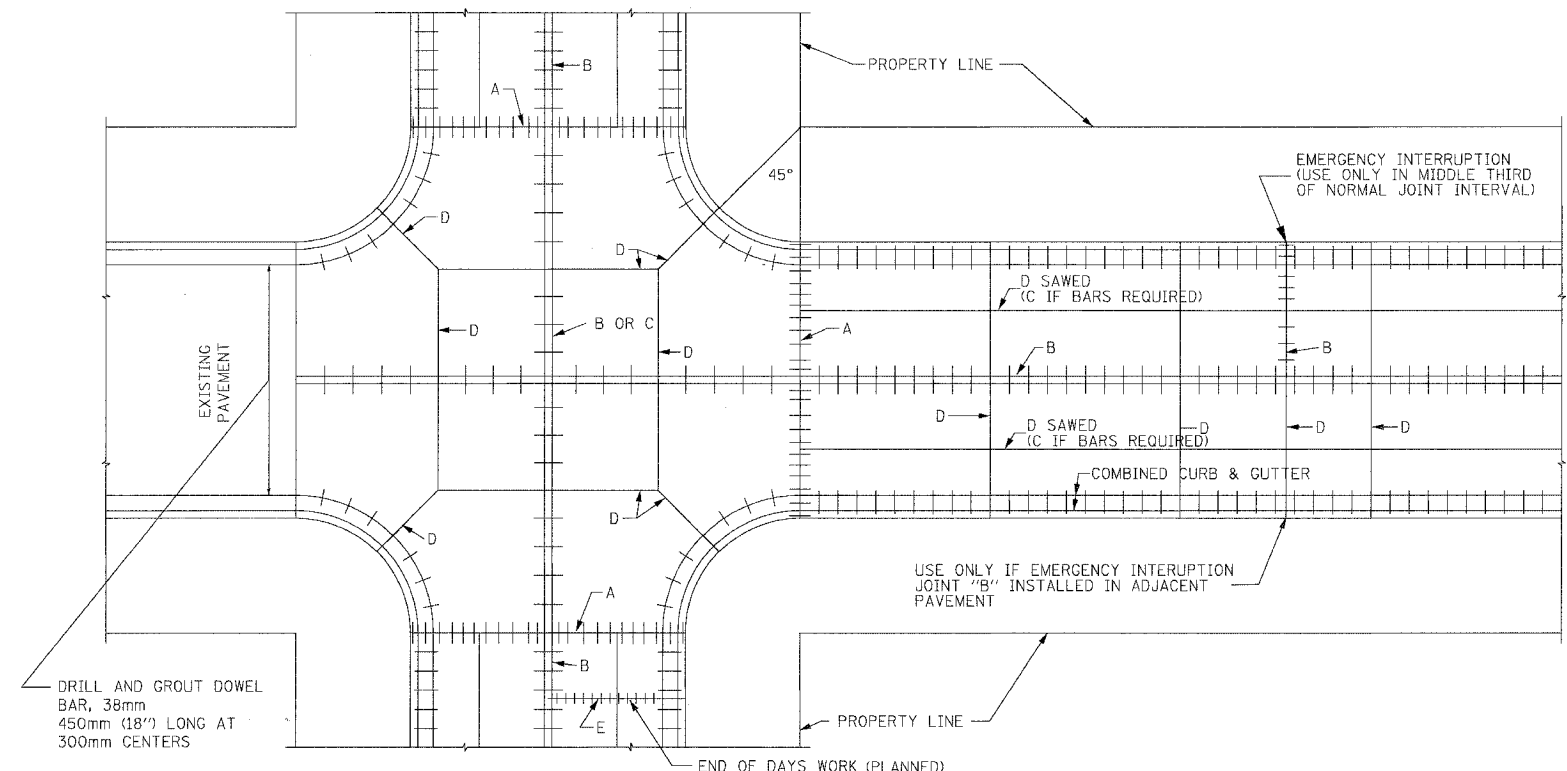

TYPICAL JOINT LAYOUT FOR P.C. CONCRETE BASE COURSE

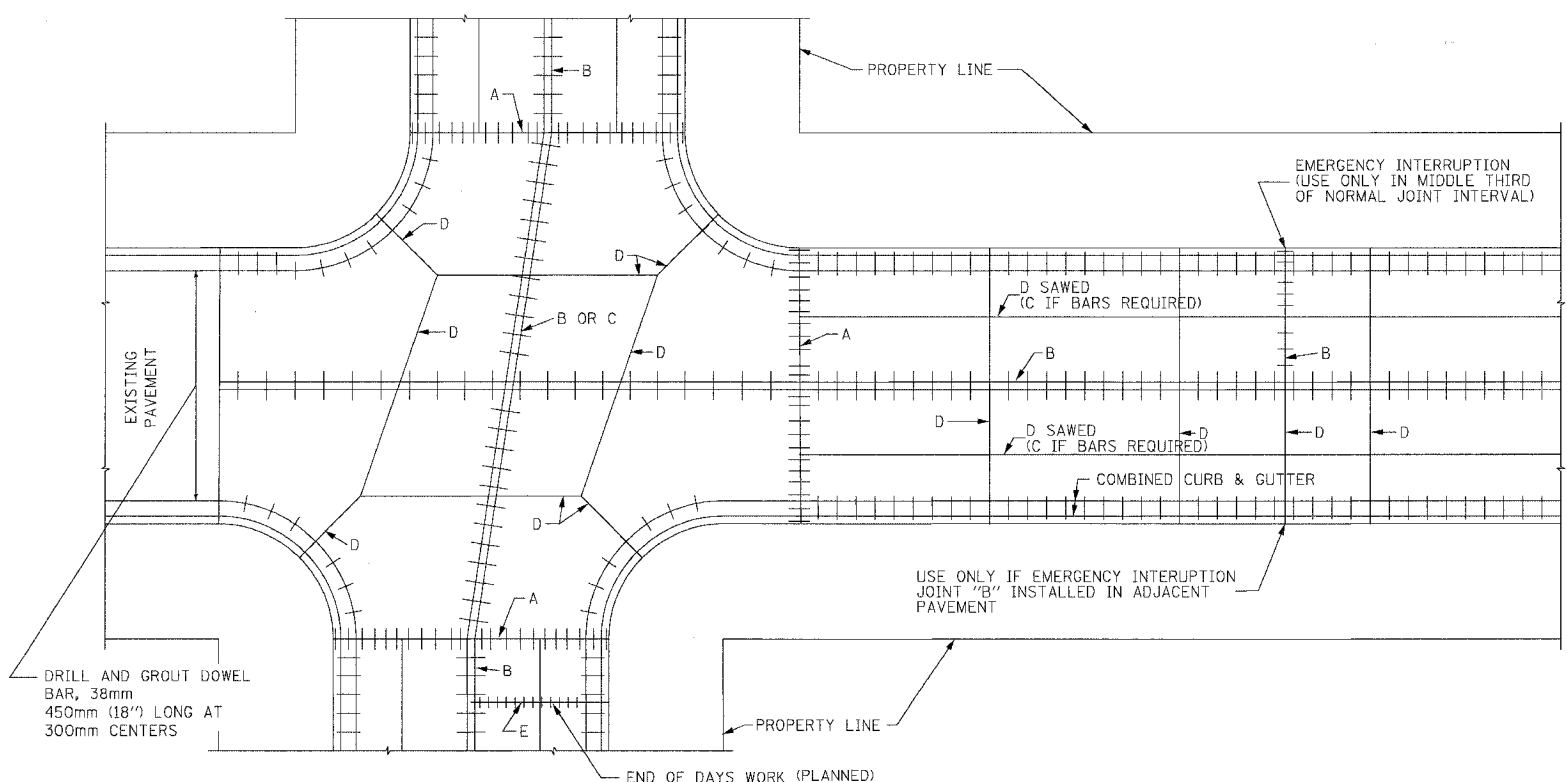

NOTES:

1. SAWED INTERMEDIATE LONGITUDINAL JOINTS ARE REQUIRED ON STREETS THAT EXCEED 34 FEET IN WIDTH.
2. JOINTS IN CURBS SHALL CONFORM TO PAVEMENT JOINTS.
3. FOR JOINT IDENTIFICATION, SEE P.C.C. BASE COURSE JOINT DETAILS ON FOLLOWING SHEET.
4. TYPE 'D' TRANSVERSE JOINTS SHALL HAVE A MAXIMUM SPACING OF 6.1m (20').
5. TYPE 'A' EXPANSION JOINTS SHALL BE INSTALLED AT INTERSECTIONS AS SHOWN AND AT MIDPOINT OF LONG BLOCKS.
LONG BLOCK IS 201m (660'),
SHORT BLOCK IS 100.5m (330')
6. SEE IDOT STANDARD 42011 FOR ROUNDOUT TREATMENTS, WITHIN P.C.C. BASE COURSE.

BOWMAN, BARRETT & ASSOCIATES INC.
CONSULTING ENGINEERS
Chicago, Illinois
312.228.0100
www.bbandainc.com

REVISIONS	
NAME	DATE

RDT-18A

ILLINOIS DEPARTMENT OF TRANSPORTATION
F.A.I. 94/90 (DAN RYAN EXPRESSWAY)
GARFIELD BLVD TO 31ST STREET (SB LOCAL LANES)
ROADWAY DETAILS
CITY STANDARD DETAILS
PAVEMENT JOINT DETAILS

SCALE: NONE
DATE: 06/09/06

DRAWN BY: CTE
CHECKED BY: JDC

11/26/06 11:55:34 AM