




F.A.I.	SECTION	COUNTY	TOTAL SHEETS	SHEET NO.
94/90	*	COOK	588	477
STA.	TO STA.			
FED. ROAD DIST. NO.	ILLINOIS	FED. AID PROJECT		
62303 • (2021-922 PT2 ETC 2324.6-1P) R-11				

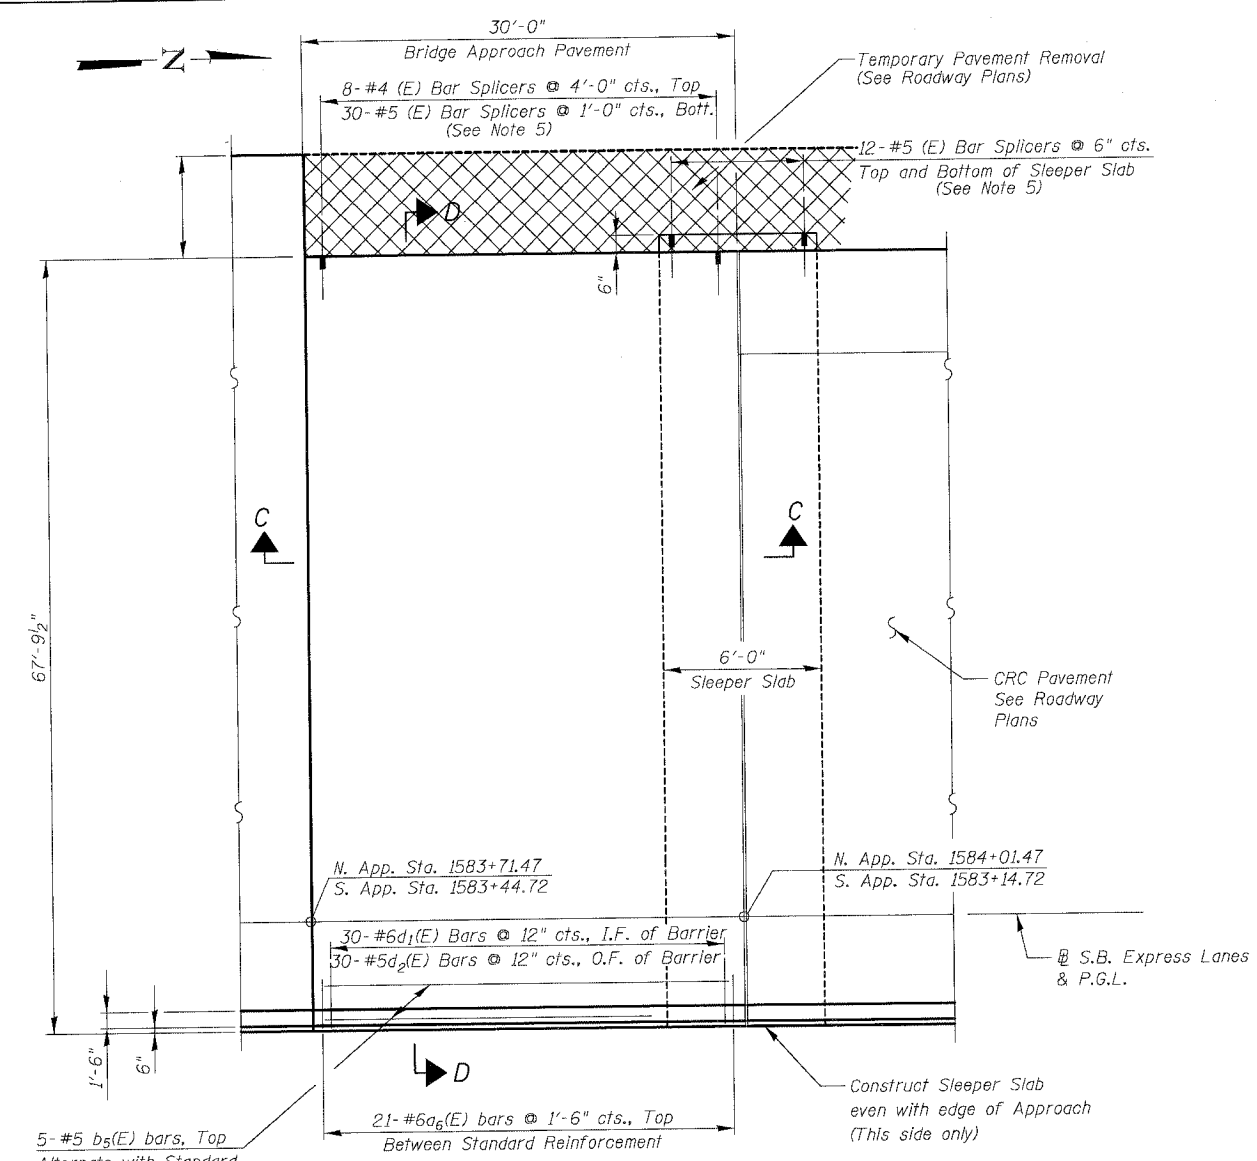

PARTIAL PLAN
North Approach Shown
South Approach Similar

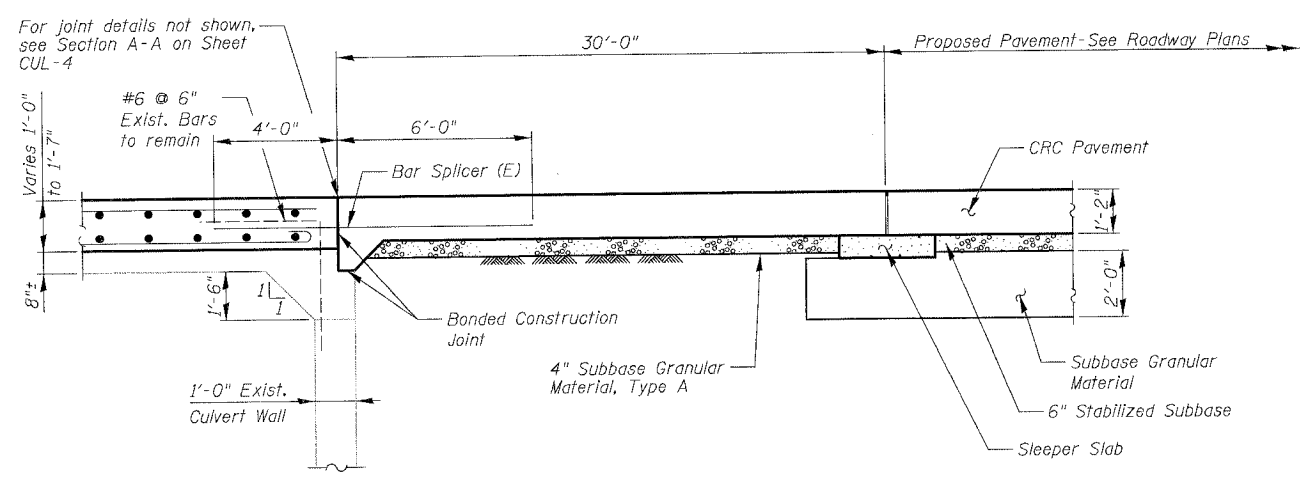

SECTION C-C

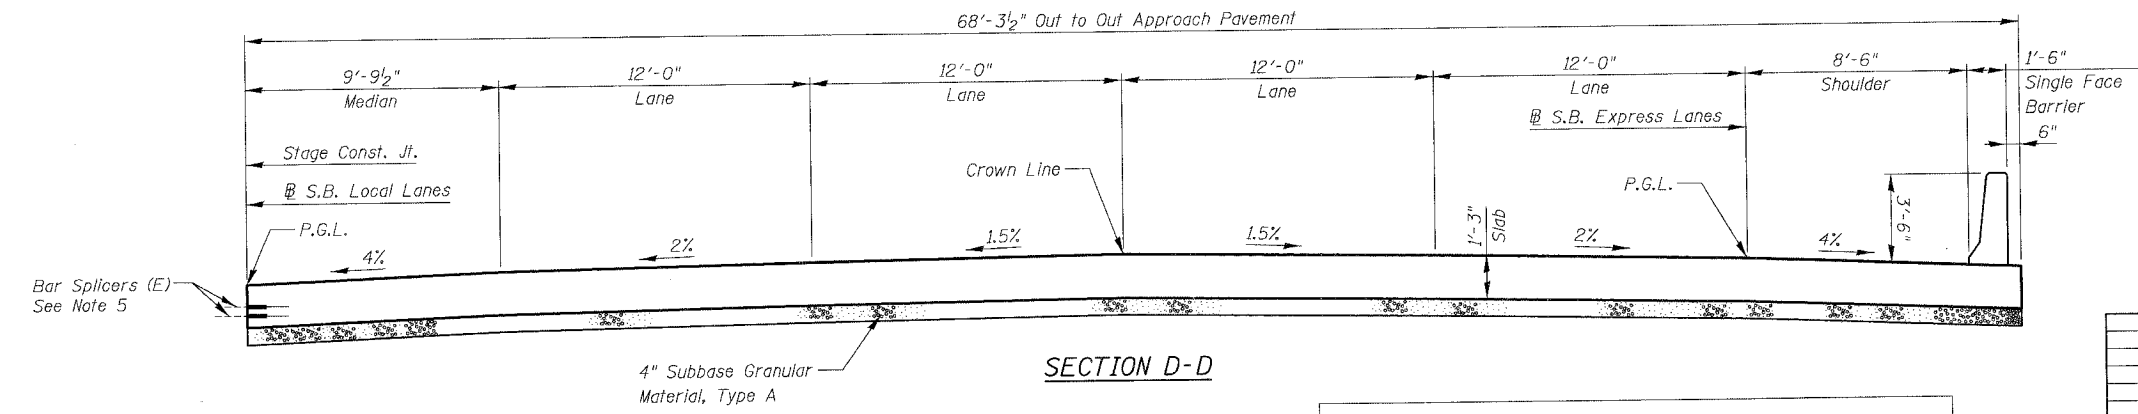

SECTION D-D

NOTES:

- See IDOT Standard 420401 for typical approach pavement reinforcing and details
- Reinforcement Bars designated (E) shall be epoxy coated.
- See Sheet CUL-7 for CTA Barrier Details.
- See Sheet CUL-7 for Bill of Materials.
- Contractor shall provide bar splicers as shown here and on Sheet CUL-4. Install Stage I portion and provide Stage II to the Engineer. Plug threaded coupler with plastic nipple or H.S. Bolt for protection. Cost included with "Bar Splicers".

I.F. = Inside Face
O.F. = Outside Face

REVISIONS	
NAME	DATE

SHEET CUL-16 OF CUL-16
ILLINOIS DEPARTMENT OF TRANSPORTATION
F.A.I. 94/90 (DAN RYAN EXPRESSWAY)
GARFIELD BLVD TO 31ST STREET (SB LOCAL LANES)
MWRD CULVERT, N. OF 39TH ST.,
COOK COUNTY, S.N. 016-2625
APPROACH SLAB FROM CONTRACT 62302
SCALE: N.T.S. DRAWN BY:
DATE: JUNE 9, 2006 CHECKED BY: BLU

FOR INFORMATION ONLY

BOWMAN, BARRETT & ASSOCIATES INC
CONSULTING ENGINEERS
Chicago, Illinois
312.228.0100
www.bbandainc.com

6/8/2006