


ORIGINAL SURVEY PLOTTED TEMPLATE AREAS CHECKED
 BY: _____ DATE: _____
 NO. _____

FINAL SURVEY PLOTTED TEMPLATE AREAS CHECKED
 BY: _____ DATE: _____
 NO. _____

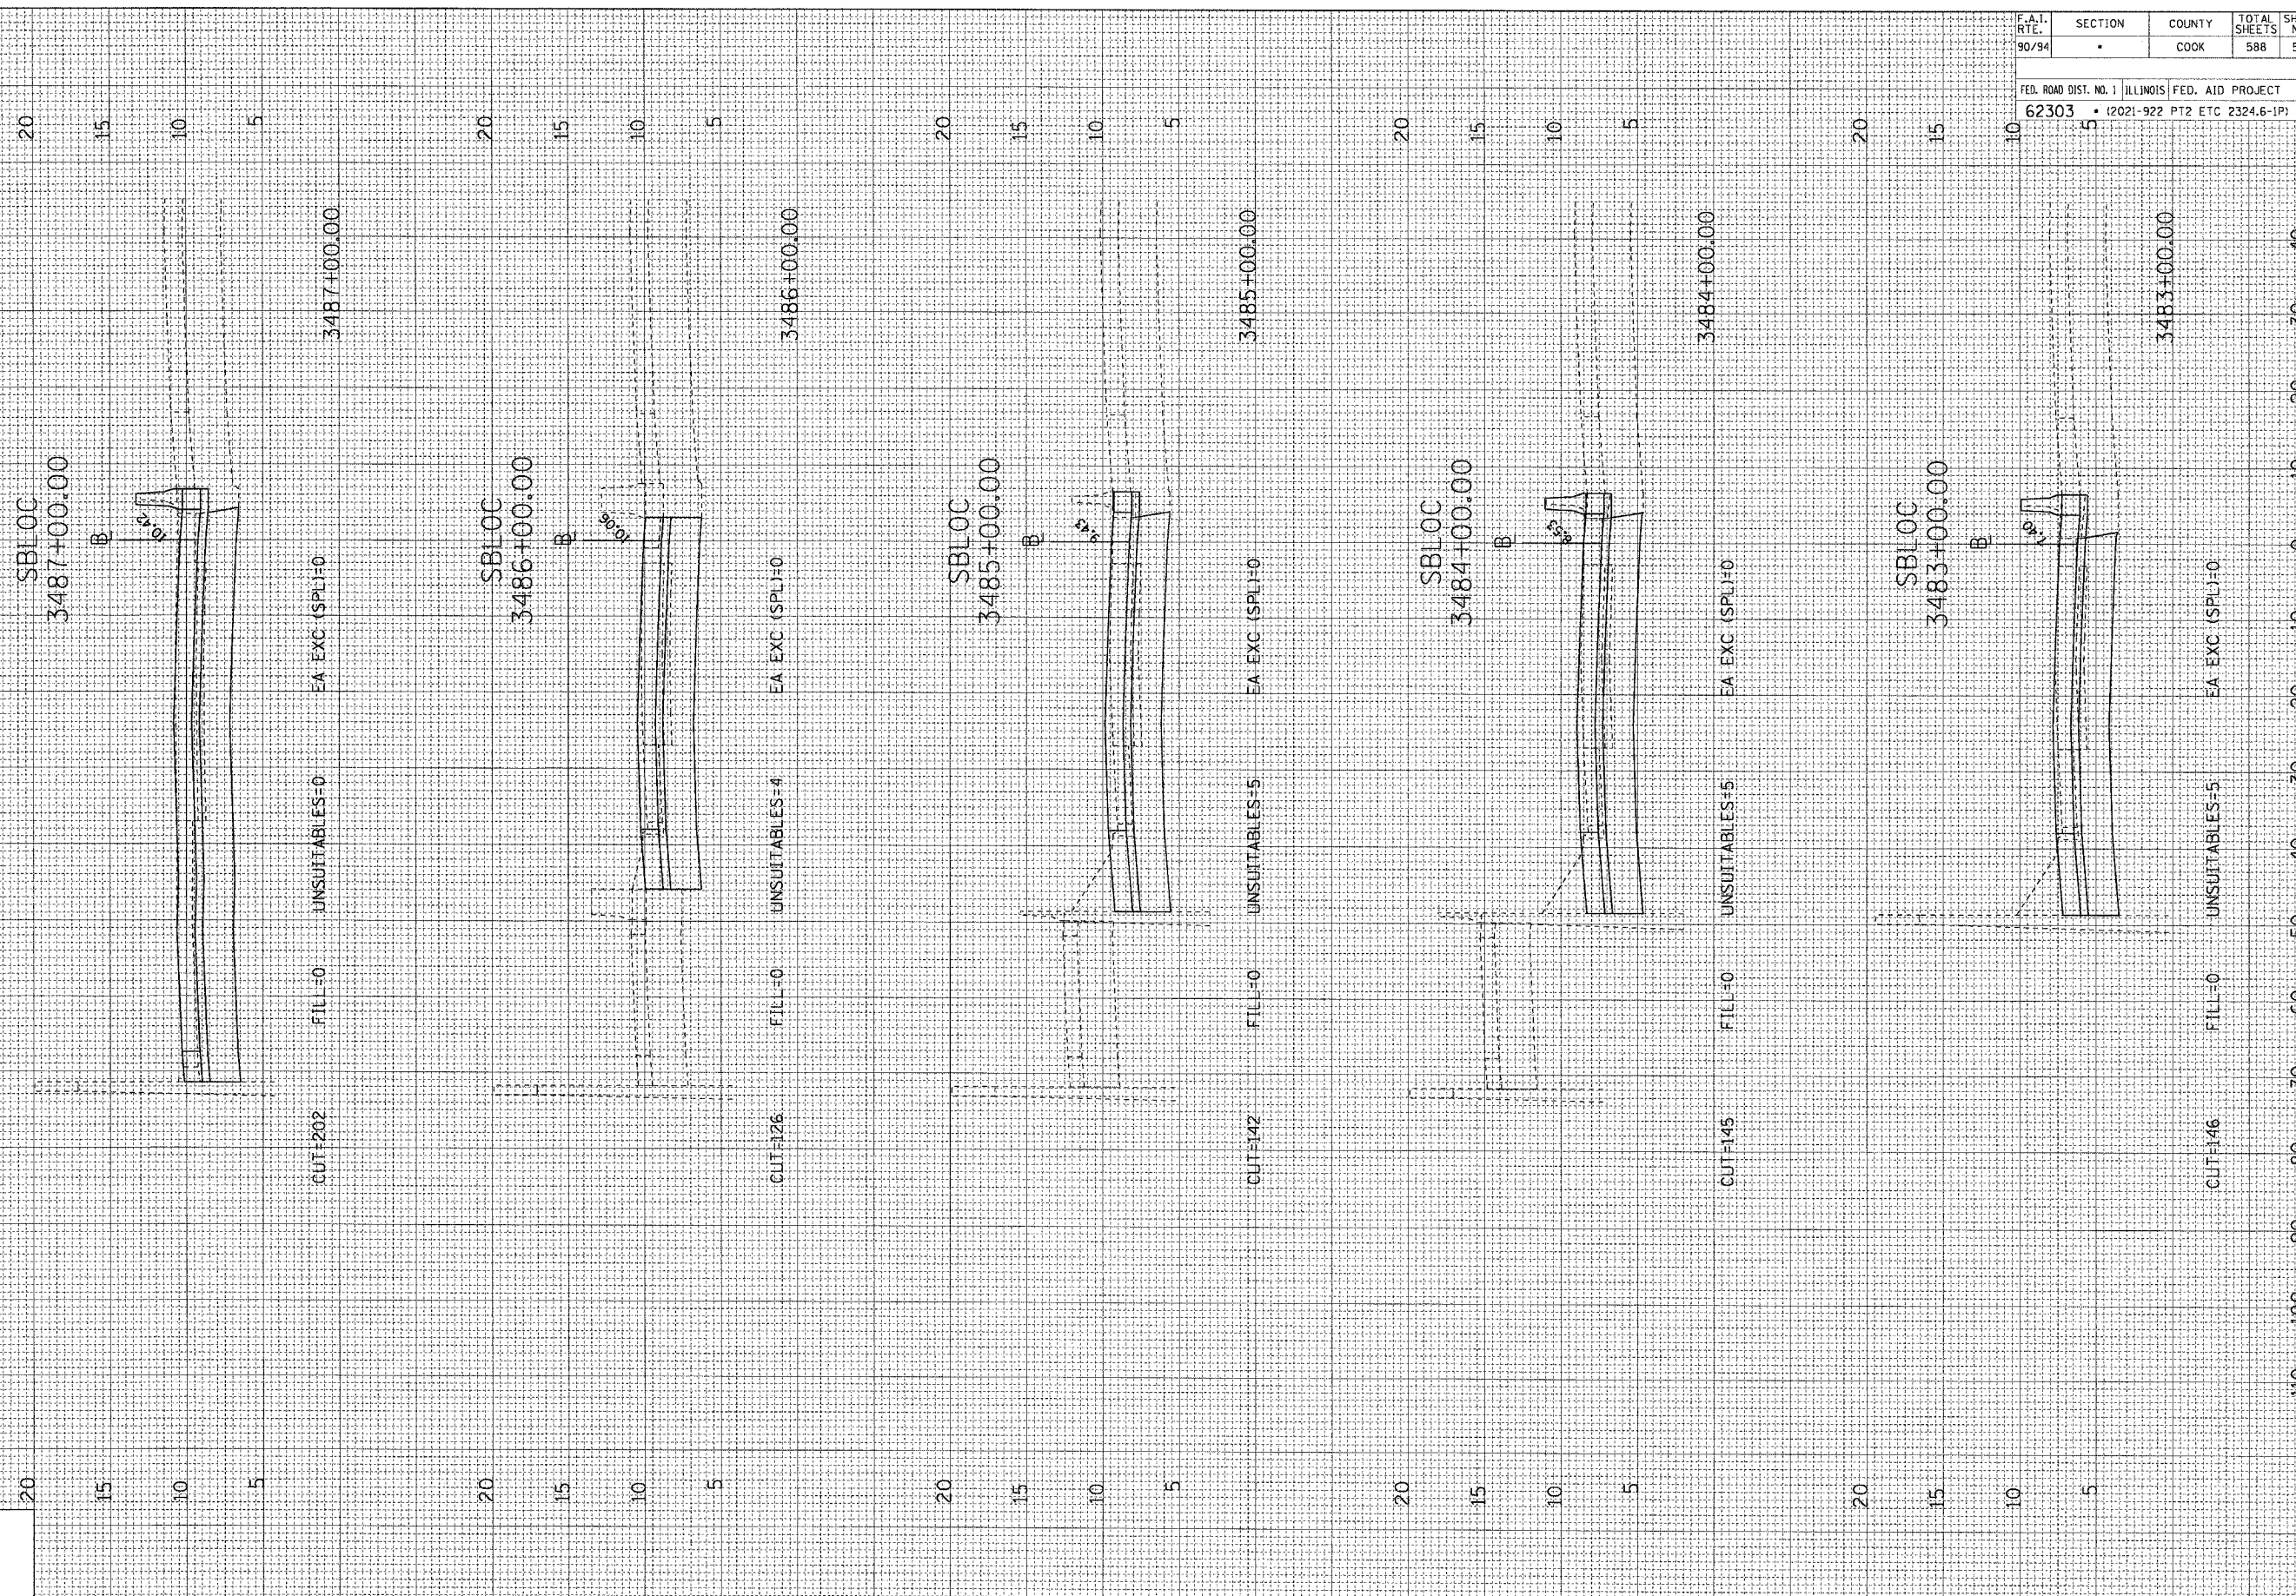

F.A.I. RT. 90/94	SECTION	COUNTY COOK	TOTAL SHEETS 588	SHEET NO. 504
FED. ROAD DIST. NO. 1 ILLINOIS FED. AID PROJECT 62303 • (2021-922 PT2 ETC 2324.6-1P) R-11				