


FINAL SURVEY	DATE
BY	
NO.	
APPROVED	DATE
BY	
NO.	
PLOTTED	DATE
BY	
NO.	
TEMPLATE	DATE
BY	
NO.	
AREAS	DATE
CHECKED	

ORIGINAL SURVEY	DATE
BY	
NO.	
APPROVED	DATE
BY	
NO.	
PLOTTED	DATE
BY	
NO.	
TEMPLATE	DATE
BY	
NO.	
AREAS	DATE
CHECKED	

F.A.I. RTE.	SECTION	COUNTY	TOTAL SHEETS	SHEET NO.
90/94	•	COOK	588	506
FED. ROAD DIST. NO. 1 ILLINOIS FED. AID PROJECT				
62303 • (2021-922 PT2 ETC 2324.6-1P) R-11				

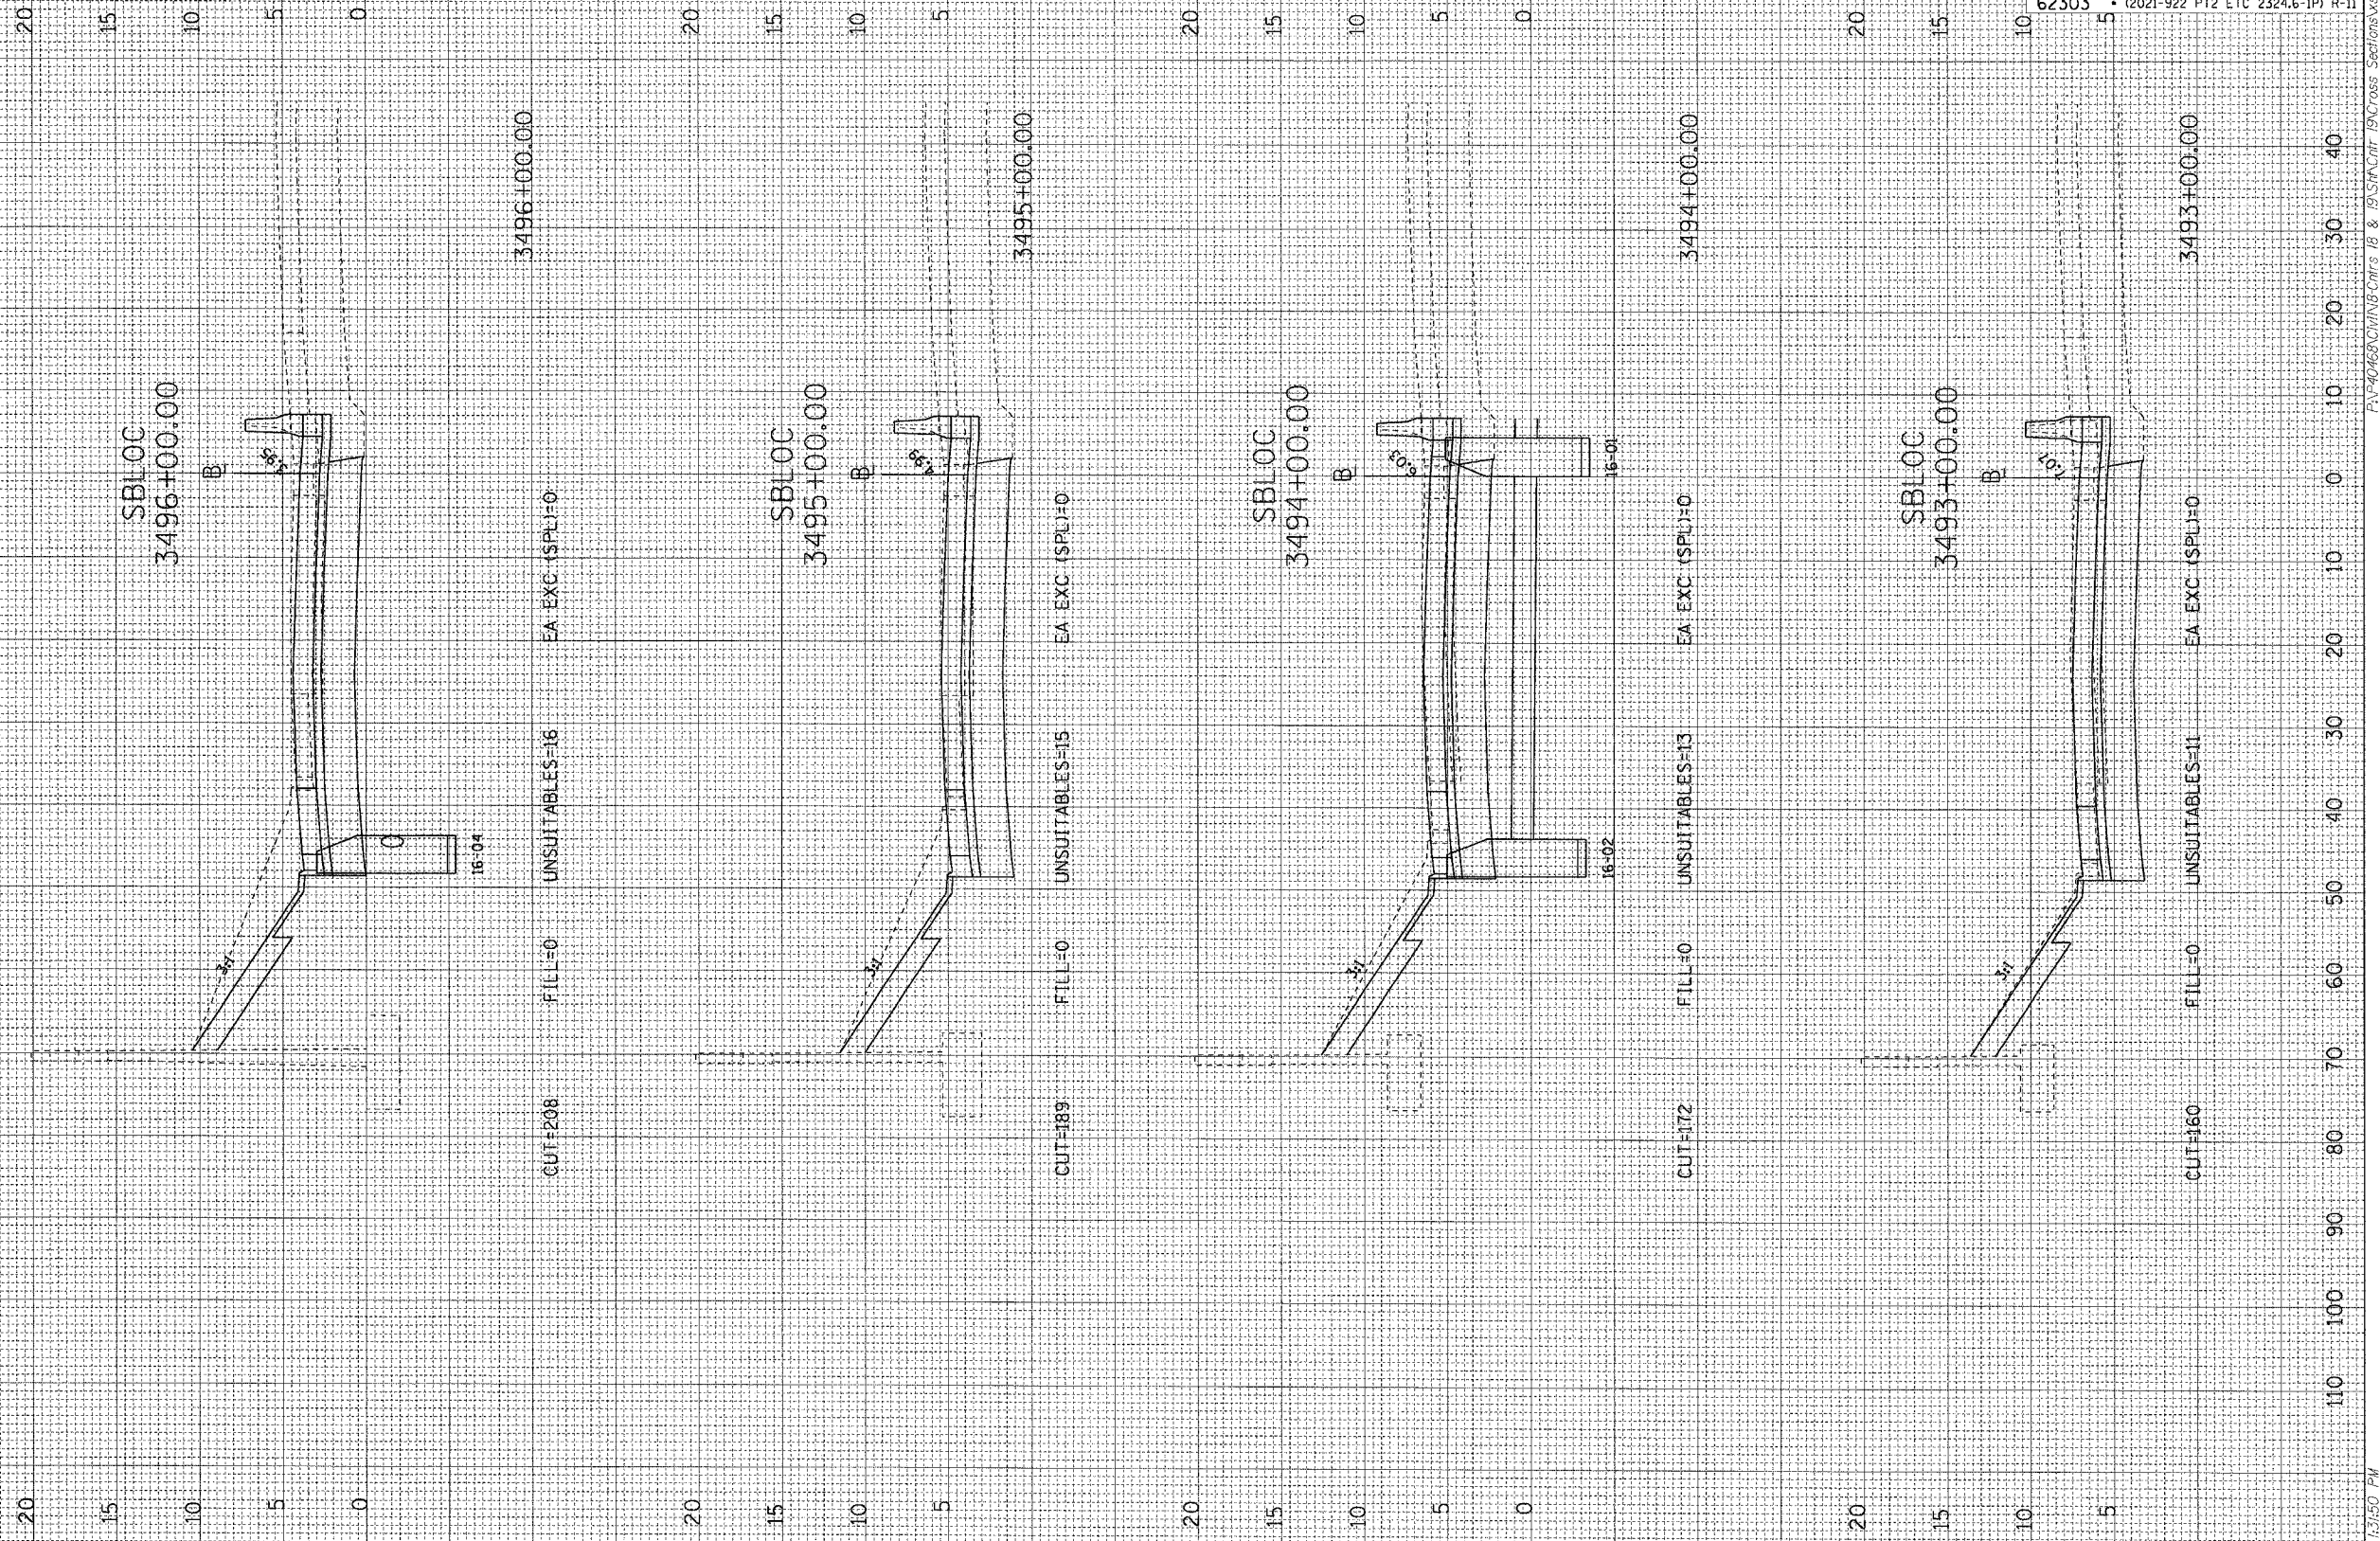

6/7/2005 1:50 PM P:\40468\GAINING-Cutts 18 & 19\SW\Cut 19\Cross Sections\99\_SMOG\_2021.rvt