


FINAL SURVEY BY DATE
 SURVEYED PLOTTED
 NOTE BOOK NO. DATE
 AREAS CHECKED

ORIGINAL SURVEY BY DATE
 SURVEYED PLOTTED
 NOTE BOOK NO. DATE
 AREAS CHECKED

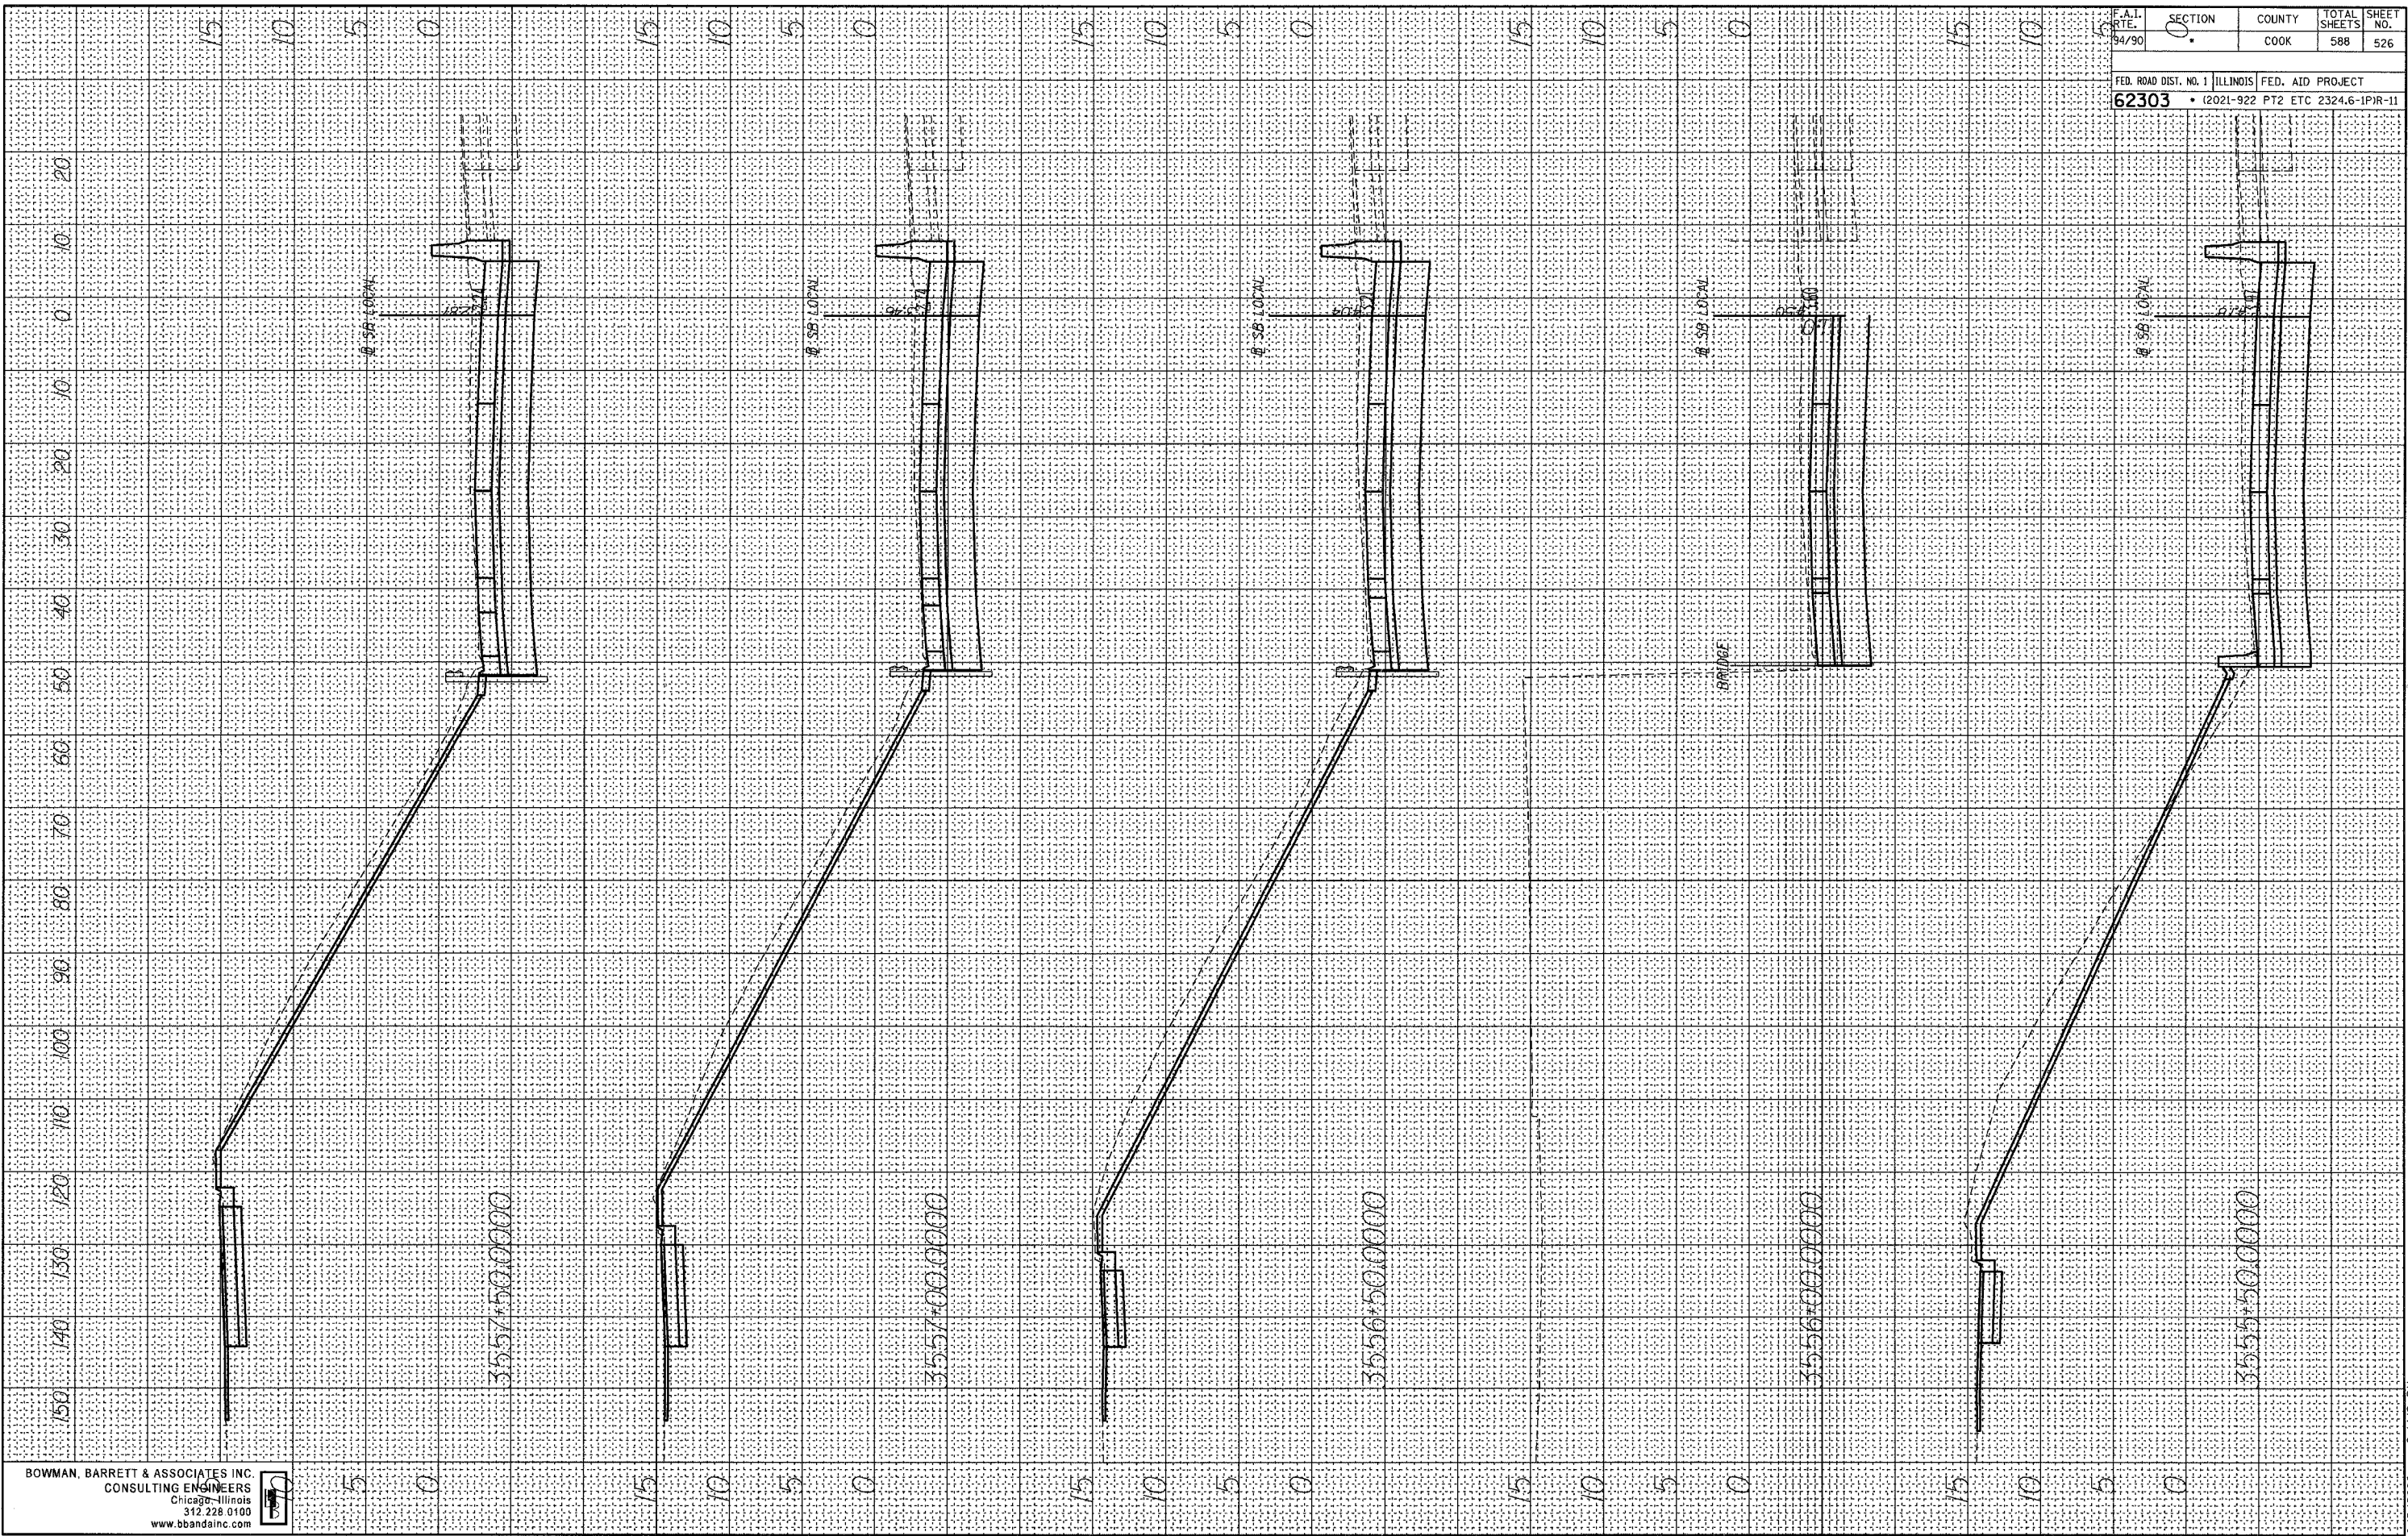

BOWMAN, BARRETT & ASSOCIATES INC
 CONSULTING ENGINEERS
 Chicago - Illinois
 312.228.0100
 www.bbandsinc.com

F.A.I. R.T.E. 84/90	SECTION 0	COUNTY COOK	TOTAL SHEETS 588	SHEET NO. 526
FED. ROAD DIST. NO. 1		ILLINOIS		FED. AID PROJECT
62303		(2021-922 PT2 ETC		2324.6-1P1R-11

6/8/2006 2:44:19 PM