


FINAL SURVEY SURVEYED PLOTTED NOTE BOOK NO. BY DATE

ORIGINAL SURVEY SURVEYED PLOTTED NOTE BOOK NO. BY DATE

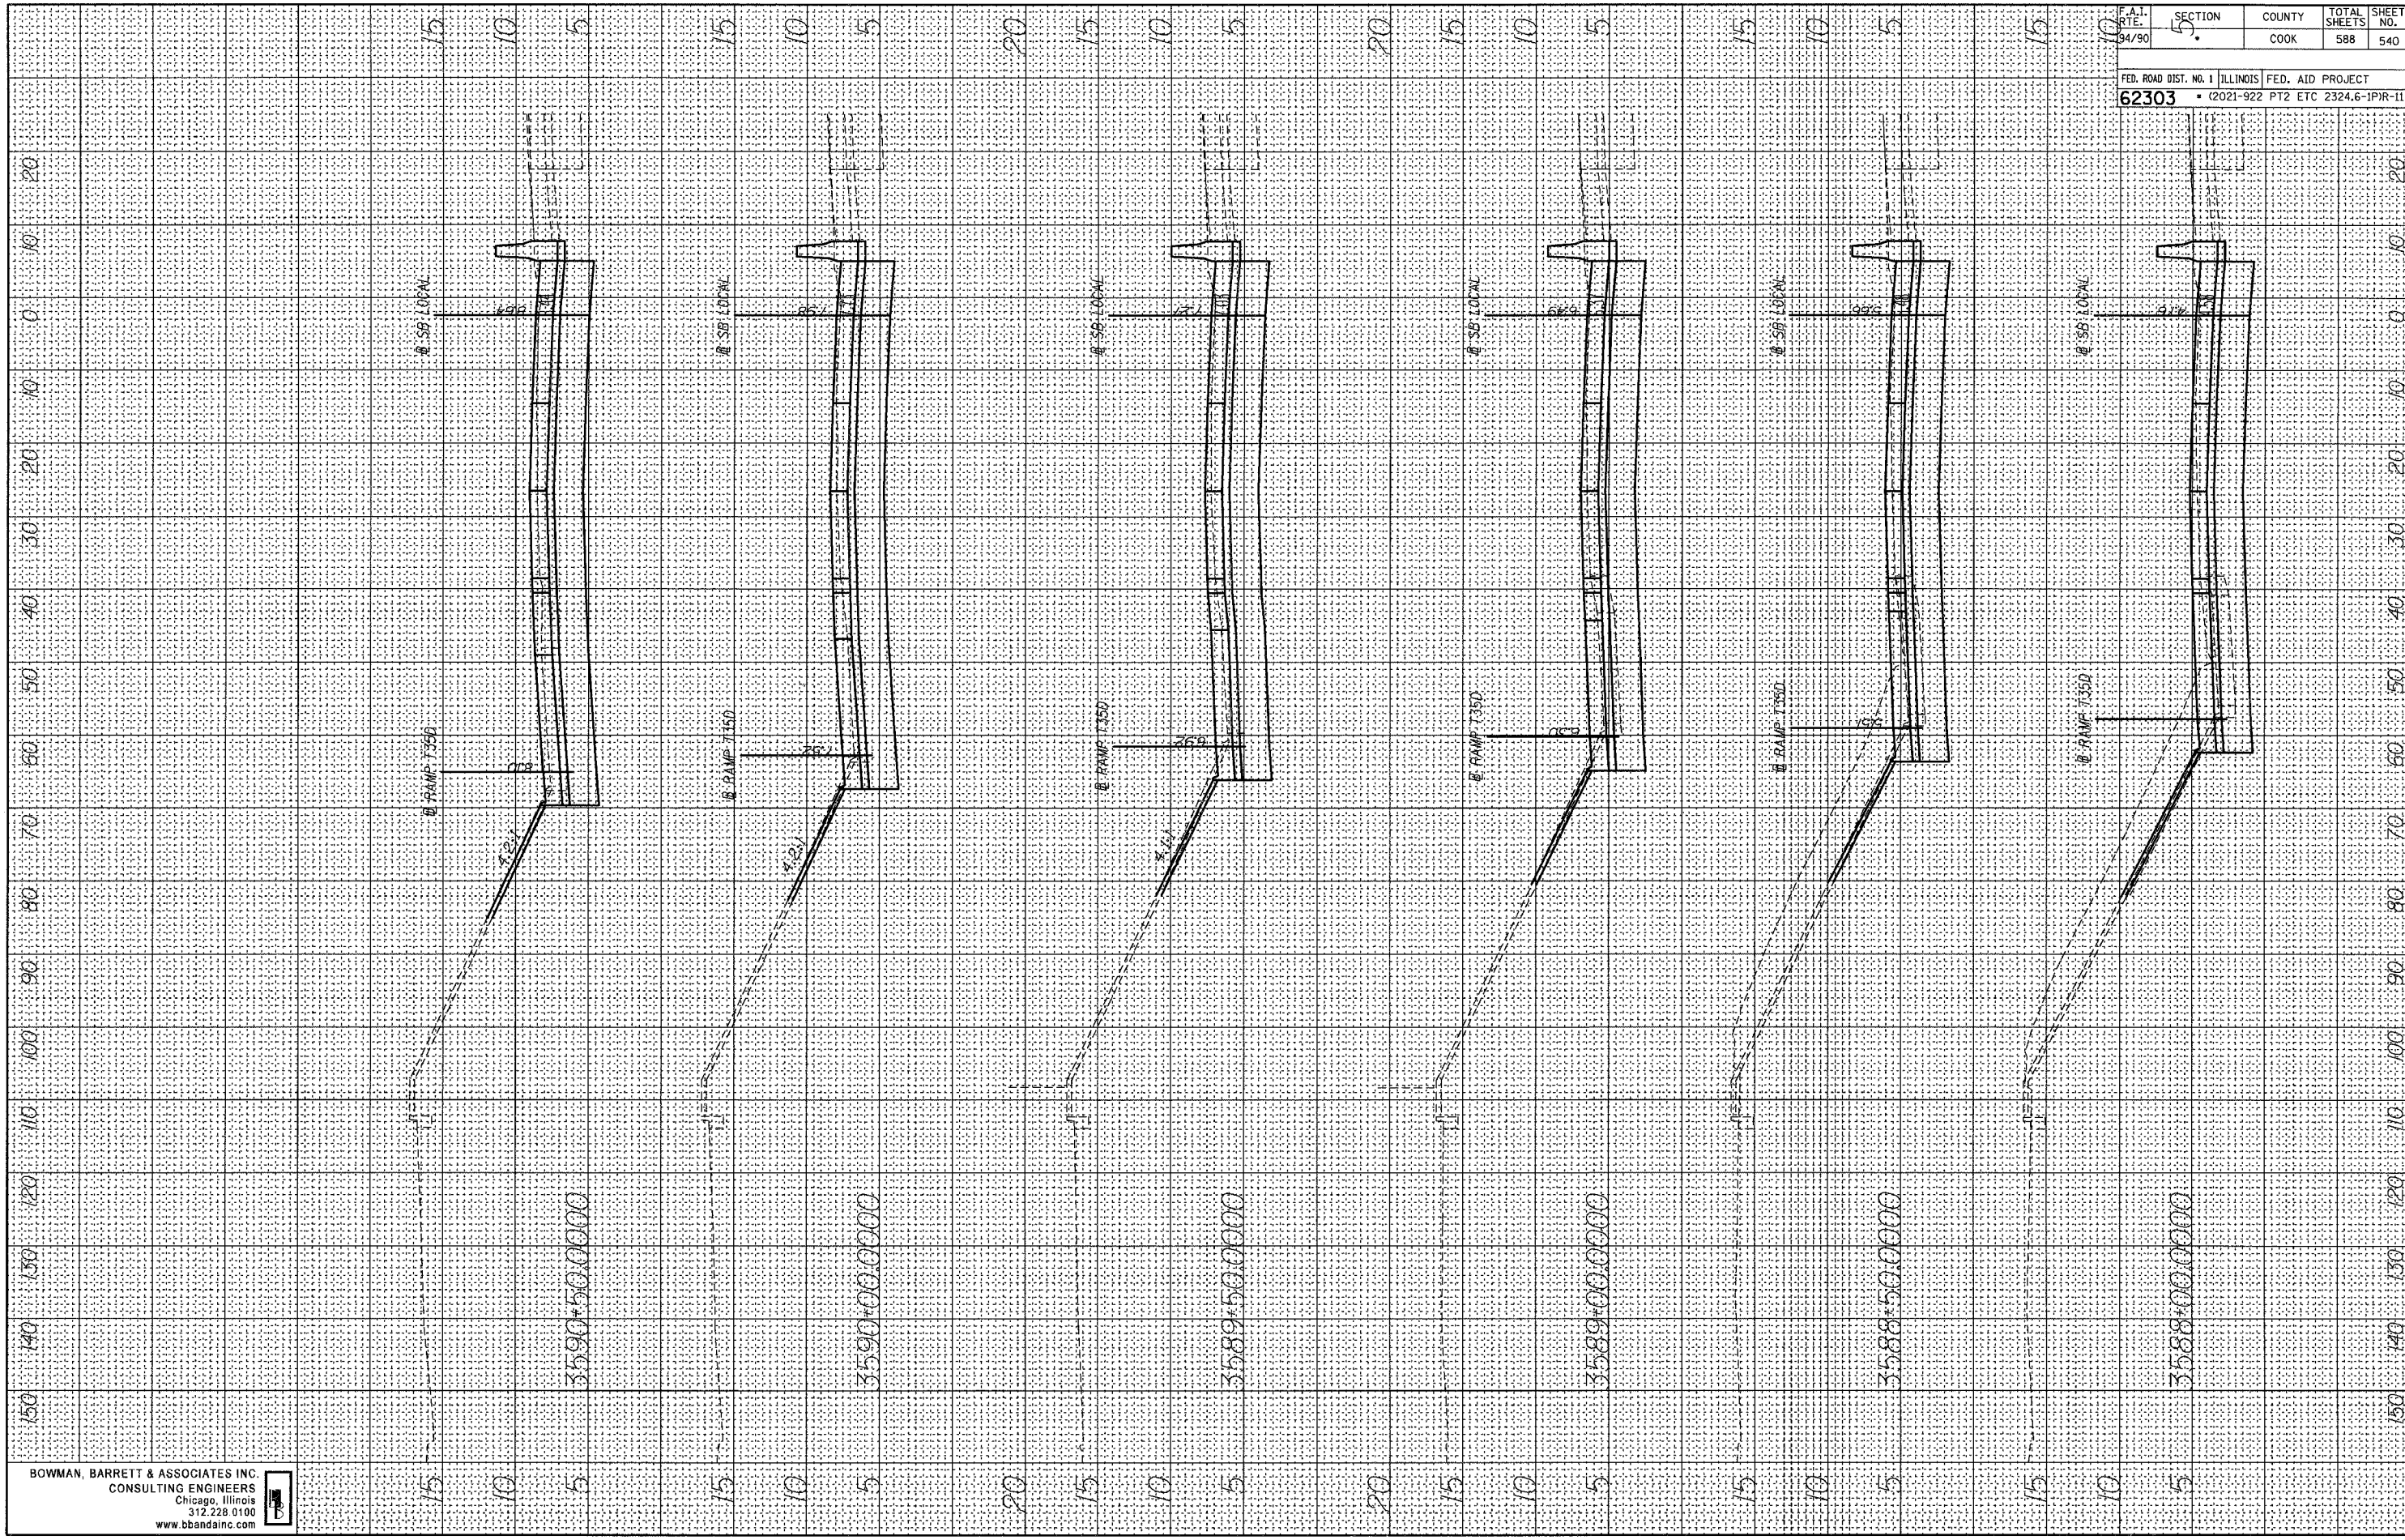

BOWMAN, BARRETT & ASSOCIATES INC.  
CONSULTING ENGINEERS  
Chicago, Illinois  
312.228.0100  
www.bbandainc.com

F.A.I. RT. 94/90	SECTION 5	COUNTY COOK	TOTAL SHEETS 588	SHEET NO. 540
FED. ROAD DIST. NO. 1 ILLINOIS		FED. AID PROJECT		
62303		(2021-922 PT2 ETC 2324.6-IPR-II)		

6/8/2006 2:44:34 PM n:\660\road\civil\13\sheet\540.dgn